


FURBY STREET

**5.3 OF 375 SDR35 PVC
SEWER REPAIR (SD-022B),
INCLUDING 2 SERVICE
CONNECTION.**

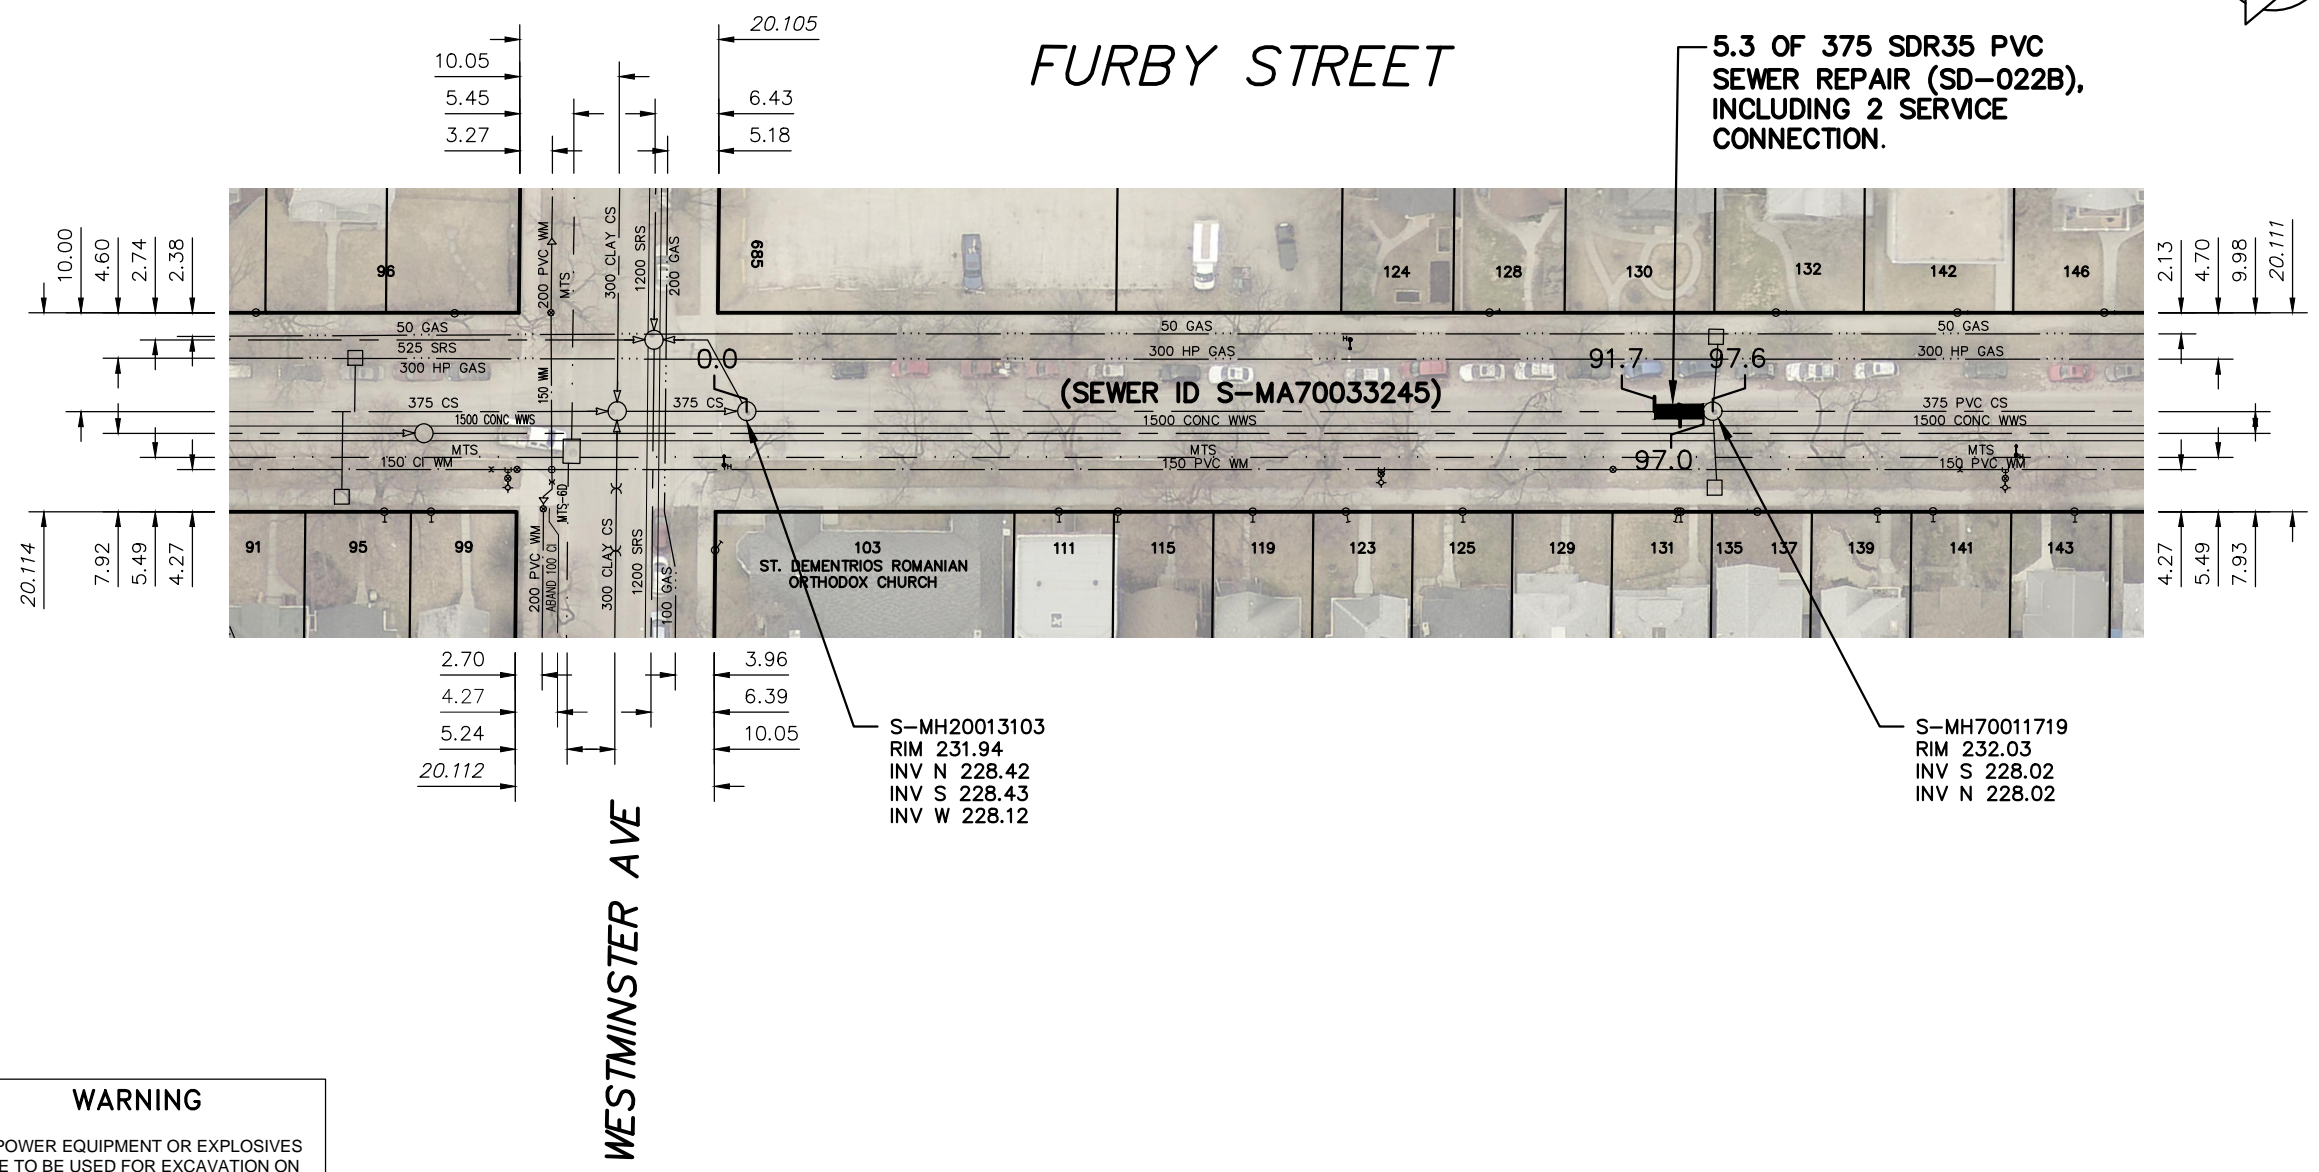

SEWER JUNCTION INFORMATION FROM SEWER VIDEO INSPECTION SEWER ID S-MA70033245		
DISTANCE FROM MH ID S-MH20013103		
DISTANCE	DIAMETER	CLOCK
14.1	150	10
30.3	150	2
36.0	150	10
36.6	150	2
39.9	150	2
43.3	150	12
46.1	150	10
60.4	150	2
76.7	150	10
80.6	150	2
91.7	150	10
94.3	150	1

S-MH20013103
RIM 231.94
INV N 228.42
INV S 228.43
INV W 228.12

S-MH70011719
RIM 232.03
INV S 228.02
INV N 228.02

WARNING

IF POWER EQUIPMENT OR EXPLOSIVES ARE TO BE USED FOR EXCAVATION ON THIS PROJECT THE CONTRACTOR MUST:

- 1) NOTIFY THE GAS COMPANY OF THE PROPOSED LOCATION OF EXCAVATION.
- 2) TAKE PRECAUTION TO AVOID DAMAGE TO GAS COMPANY INSTALLATIONS.

SEE PROVINCIAL REGULATION 210/72 FOR DETAILS

FOR INDEX SEE
11897

METRIC

WHOLE NUMBERS INDICATE MILLIMETRES
DECIMALIZED NUMBERS INDICATE METRES



LOCATION APPROVED UNDERGROUND STRUCTURES SUPV. U/G STRUCTURES COMMITTEE _____ DATE _____ NOTE: LOCATION OF UNDERGROUND STRUCTURES AS SHOWN ARE BASED ON THE BEST INFORMATION AVAILABLE BUT NO GUARANTEE IS GIVEN THAT ALL EXISTING UTILITIES ARE SHOWN OR THAT THE GIVEN LOCATIONS ARE EXACT. CONFIRMATION OF EXISTENCE AND EXACT LOCATION OF ALL SERVICES MUST BE OBTAINED FROM THE INDIVIDUAL UTILITIES BEFORE PROCEEDING WITH CONSTRUCTION.	B.M. ELEV. <table border="1"> <tr><td> </td><td> </td><td> </td><td> </td></tr> <tr><td> </td><td> </td><td> </td><td> </td></tr> <tr><td> </td><td> </td><td> </td><td> </td></tr> <tr><td> </td><td> </td><td> </td><td> </td></tr> <tr><td> </td><td> </td><td> </td><td> </td></tr> <tr><td> </td><td> </td><td> </td><td> </td></tr> <tr><td> </td><td> </td><td> </td><td> </td></tr> <tr><td> </td><td> </td><td> </td><td> </td></tr> </table>																																	ENGINEER'S SEAL ORIGINAL SIGNED BY S.R.J. COURNOYER 19/01/08		 THE CITY OF WINNIPEG WATER AND WASTE DEPARTMENT ENGINEERING DIVISION 2018 SEWER MAIN RENEWALS BY EXTERNAL POINT REPAIR FURBY STREET MH AT WESTMINSTER AVENUE TO 1ST MH N OF WESTMINSTER AVENUE	SHEET 14 OF 28
<table border="1"> <tr> <td>DESIGNED BY</td> <td>MJK</td> <td>CHECKED BY</td> <td>SC</td> </tr> <tr> <td>DRAWN BY</td> <td>AJ</td> <td>APPROVED BY</td> <td>KZ</td> </tr> <tr> <td>SCALE:</td> <td rowspan="2">1:750</td> <td>RELEASED FOR CONSTRUCTION</td> <td rowspan="2">K. ZUREK</td> </tr> <tr> <td>HORIZONTAL</td> <td>DATE</td> <td>DATE</td> </tr> <tr> <td>VERTICAL</td> <td>DATE</td> <td>DATE</td> <td>DATE</td> </tr> </table>	DESIGNED BY	MJK	CHECKED BY	SC	DRAWN BY	AJ	APPROVED BY	KZ	SCALE:	1:750	RELEASED FOR CONSTRUCTION	K. ZUREK	HORIZONTAL	DATE	DATE	VERTICAL	DATE	DATE	DATE	CONSULTANT DRAWING NUMBER _____	CITY DRAWING NUMBER 11909																
DESIGNED BY	MJK	CHECKED BY	SC																																		
DRAWN BY	AJ	APPROVED BY	KZ																																		
SCALE:	1:750	RELEASED FOR CONSTRUCTION	K. ZUREK																																		
HORIZONTAL		DATE		DATE																																	
VERTICAL	DATE	DATE	DATE																																		

PLOT DATE: 2019 01 08

BID OPPORTUNITY: 1178-2018
CONTRACT NUMBER: 1

FILE PATH: R:\DRAWINGS\SEWER\2018 RENEWALS\RENEWALS & ASSOCIATED WORKS\CONTRACT 1\CONSTRUCTION DWGS\
FILE NAME: FURBY STREET.dwg