


## MADERA CRESCENT

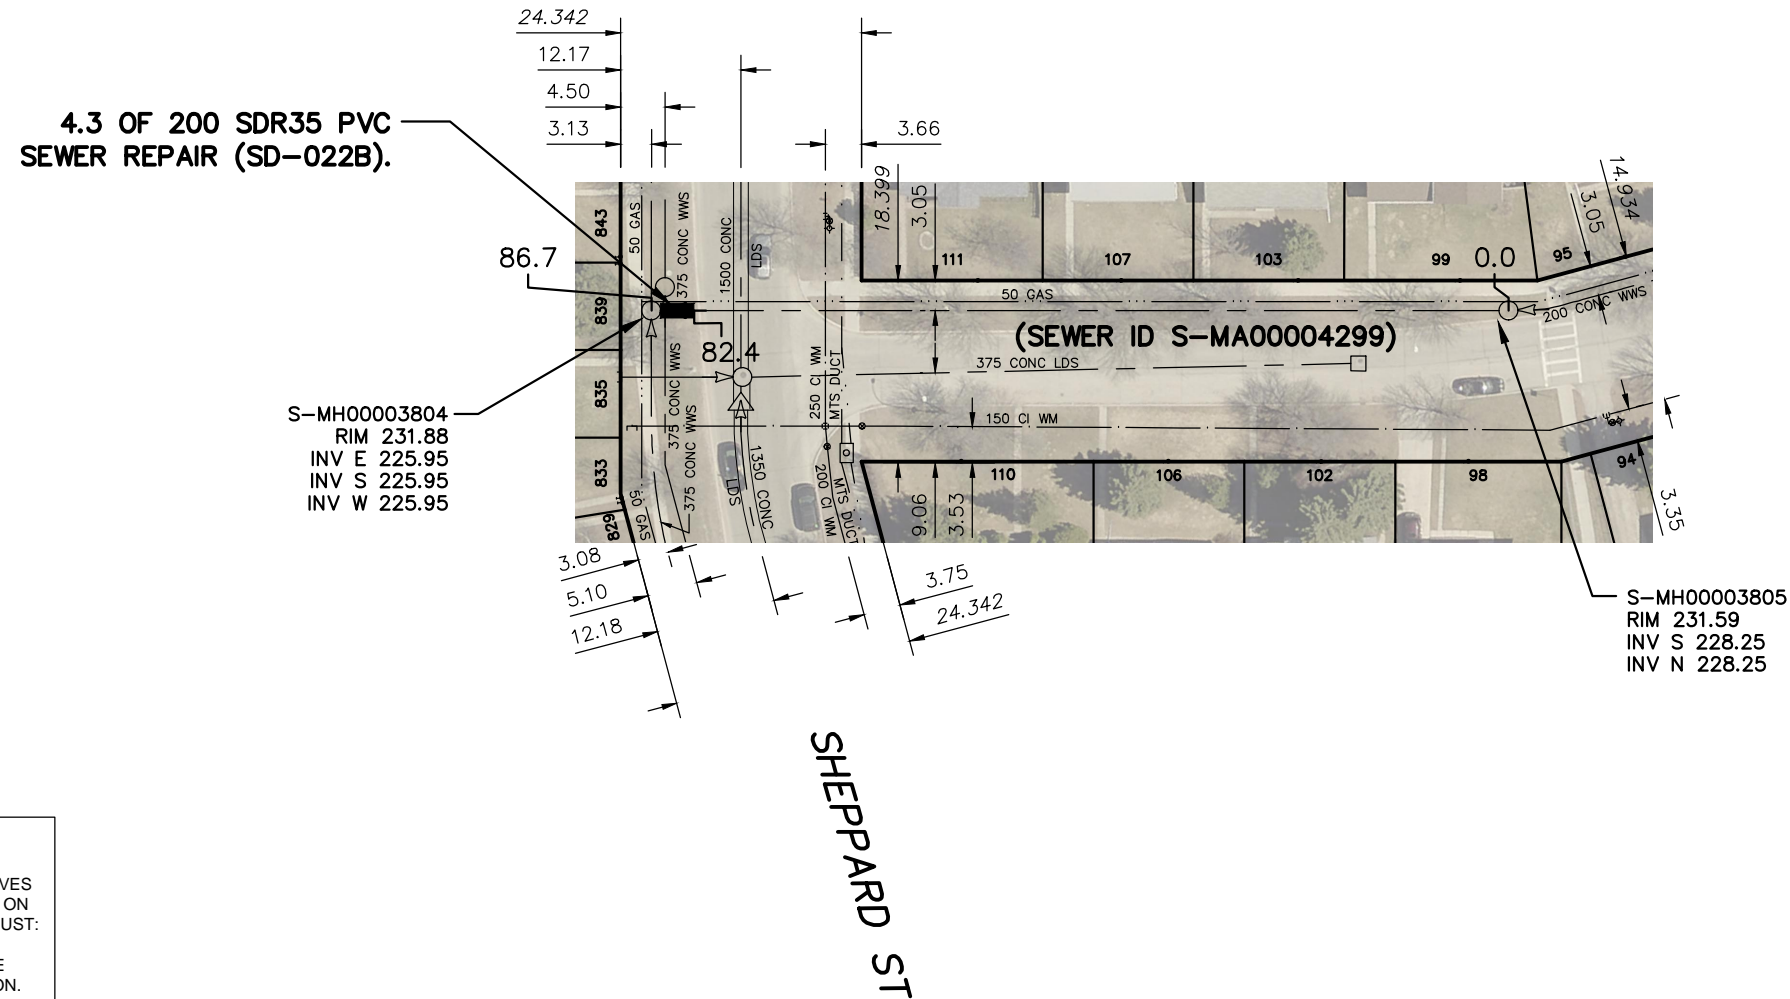

SEWER JUNCTION INFORMATION FROM SEWER VIDEO INSPECTION SEWER ID S-MA00004299		
DISTANCE FROM MH ID S-MH00003805		
DISTANCE	DIAMETER	CLOCK
6.3	150	9
7.6	150	3
22.7	150	9
24.0	150	3
38.3	150	9
39.0	150	3
55.5	150	3
56.0	150	9

### WARNING

IF POWER EQUIPMENT OR EXPLOSIVES ARE TO BE USED FOR EXCAVATION ON THIS PROJECT THE CONTRACTOR MUST:


- 1) NOTIFY THE GAS COMPANY OF THE PROPOSED LOCATION OF EXCAVATION.
- 2) TAKE PRECAUTION TO AVOID DAMAGE TO GAS COMPANY INSTALLATIONS.

SEE PROVINCIAL REGULATION 210/72 FOR DETAILS

FOR INDEX SEE  
11897

### METRIC

WHOLE NUMBERS INDICATE MILLIMETRES  
DECIMALIZED NUMBERS INDICATE METRES

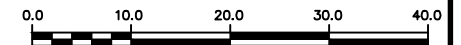

<b>LOCATION APPROVED UNDERGROUND STRUCTURES</b>  SUPV. U/G STRUCTURES COMMITTEE _____ DATE _____  NOTE: LOCATION OF UNDERGROUND STRUCTURES AS SHOWN ARE BASED ON THE BEST INFORMATION AVAILABLE BUT NO GUARANTEE IS GIVEN THAT ALL EXISTING UTILITIES ARE SHOWN OR THAT THE GIVEN LOCATIONS ARE EXACT. CONFIRMATION OF EXISTENCE AND EXACT LOCATION OF ALL SERVICES MUST BE OBTAINED FROM THE INDIVIDUAL UTILITIES BEFORE PROCEEDING WITH CONSTRUCTION.	B.M. ELEV.          NO. _____ REVISIONS _____ DATE _____ BY _____	DESIGNED BY <b>MJK</b> CHECKED BY <b>SC</b>		ENGINEER'S SEAL  <b>ORIGINAL SIGNED BY S.R.J. COURNOYER 19/01/08</b>  CONSULTANT DRAWING NUMBER _____	 <b>THE CITY OF WINNIPEG</b> WATER AND WASTE DEPARTMENT ENGINEERING DIVISION  <b>2018 SEWER MAIN RENEWALS BY EXTERNAL POINT REPAIR MADERA CRESCENT (S-LEG)</b> 1ST MH SE OF SHEPPARD STREET TO MH AT SHEPPARD STREET	SHEET <b>17</b> OF <b>28</b>
		DRAWN BY <b>BL</b> APPROVED BY <b>KZ</b>	RELEASED FOR CONSTRUCTION <b>K.ZUREK</b>			CITY DRAWING NUMBER  <b>11912</b>
		SCALE: HORIZONTAL <b>1:750</b> VERTICAL _____	DATE <b>2019 01 08</b> DATE <b>2019 01 08</b>			
		PLOT DATE: <b>2019 01 08</b>				