

GENERAL NOTES

- OBSERVATION DECK AREA = 450 FT² [42 m²]
- NEW ROOF COMPOSITION:
 - EXISTING WOOD DECK
 - NEW SLOPED POLYISO INSULATION
 - NEW SBS COMPOSITE PANEL
 - NEW SBS CAP SHEET
 - NEW PROTECTION MAT
 - NEW BLOCKING
 - NEW WOOD DECKING

RMIS ENGINEERING




389 MAXWELL CRESCENT
Regina, SK S4N 5X9
www.rmiseng.ca
Phone 306.352.4606
Fax 306.352.4607



LEGEND

- ROOF EDGE
- ROOF PARAPET
- ADJACENT ROOF EDGE
- HIP/RIDGE
- INTERNAL ROOF DRAIN AND SUMP
- OVERFLOW ROOF DRAIN
- ELECTRICAL MAST

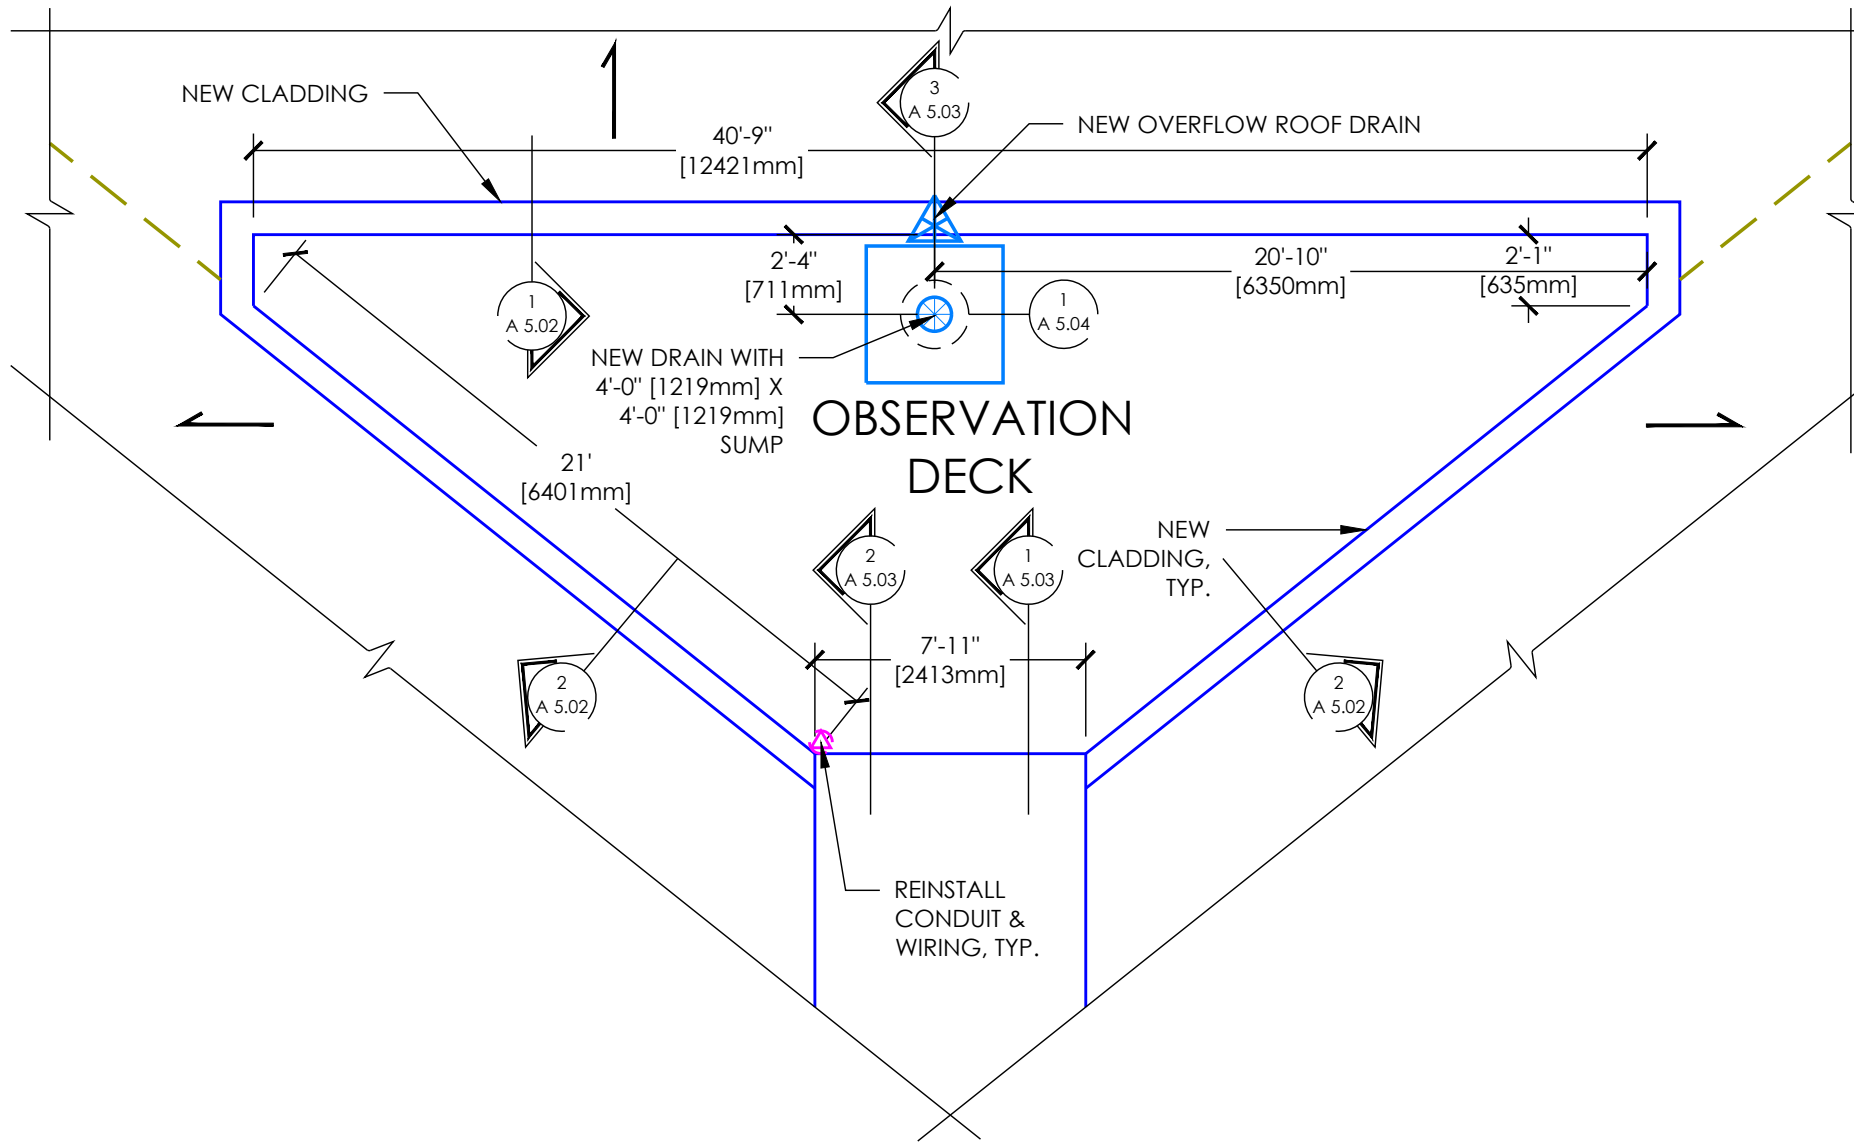

LIVING PRAIRIE
MUSEUM
C.13.SK.35-18.03.03

2795 NESS AVENUE
WINNIPEG, MB R3J 3S4


CITY OF WINNIPEG

4TH FLOOR - 135 KING STREET
WINNIPEG, MB R3B 1J1

No.	DATE	DESCRIPTION

DESIGNED BY SMC 04/18/2018
DRAWN BY SED 04/18/2018
REVIEWED BY SMC 04/18/2018

KEY PLAN

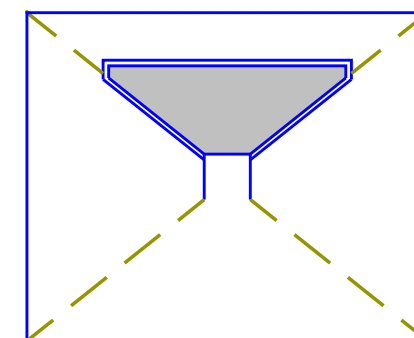

OBSERVATION DECK
PLAN

A 1.03