



LEGEND

- ROOF EDGE
- = ROOF PARAPET
- HIGH
- LOW
- ADJACENT ROOF EDGE
- HIP/RIDGE
- INTERNAL ROOF DRAIN
- OVERFLOW ROOF DRAIN
- ELECTRICAL MAST
- VENT

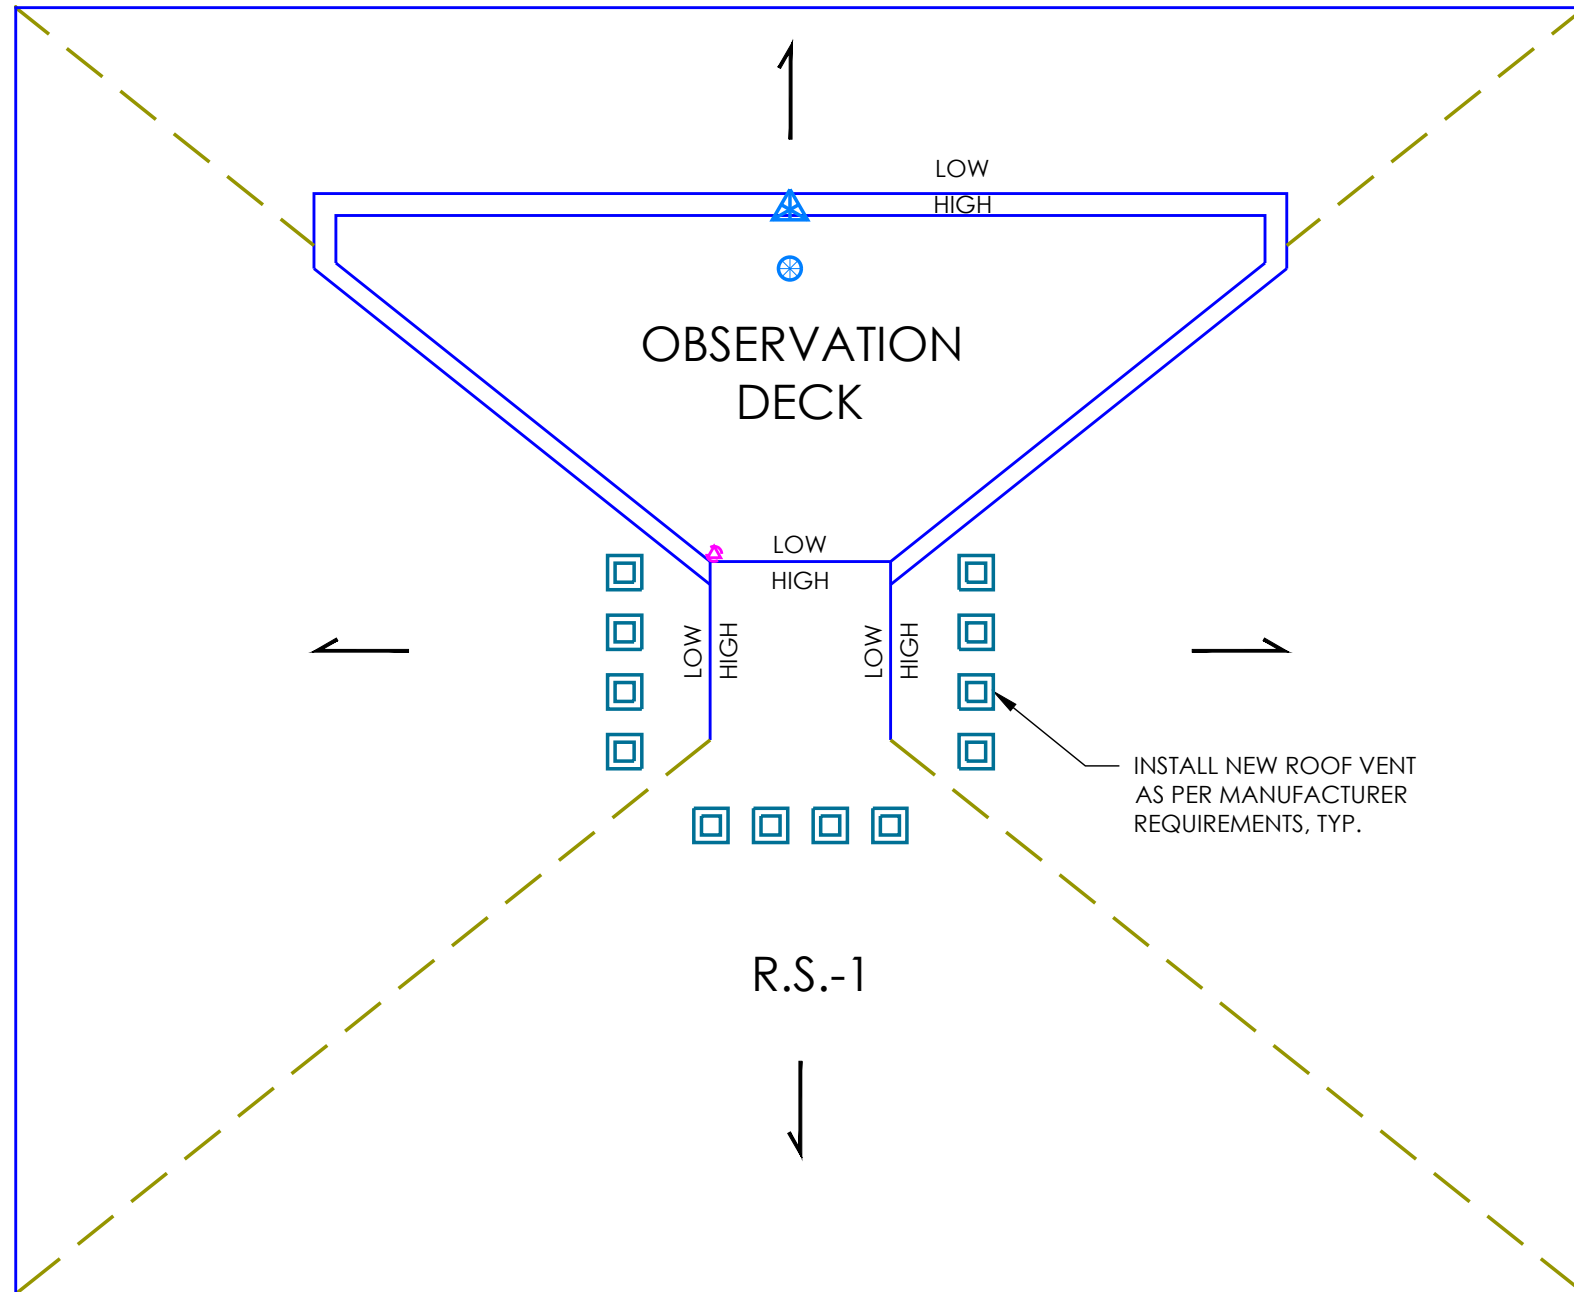

KEY PLAN

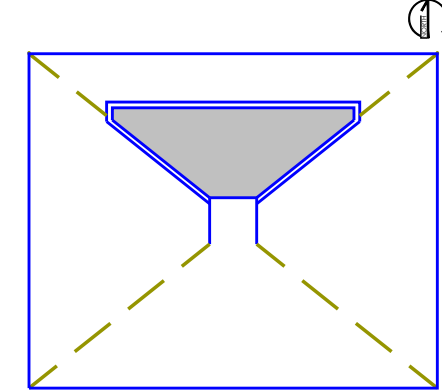

RMIS ENGINEERING



389 MAXWELL CRESCENT
Regina, SK S4N 5X9
www.rmiseng.ca
Phone 306.352.4606
Fax 306.352.4607



LIVING PRAIRIE
MUSEUM
C.13.SK.35-18.03.03

2795 NESS AVENUE
WINNIPEG, MB R3J 3S4

CITY OF WINNIPEG

4TH FLOOR - 135 KING STREET
WINNIPEG, MB R3B 1J1

No.	DATE	DESCRIPTION

DESIGNED BY SMC 04/18/2018
DRAWN BY SED 04/18/2018
REVIEWED BY SMC 04/18/2018

ROOF SECTION 1
PLAN

A 1.05