

REMOVE EXISTING ROOF DRAIN -
REPLACE WITH NEW

CAP SHEET TO BE CLAMPED IN
DRAIN ASSEMBLY

SEAL EDGE WITH MASTIC

MOD BIT REINFORCEMENT STRIP

MOD BIT CAP SHEET

MOD BIT BASE SHEET

CONTINUOUS SBS AIR/VAPOUR
BARRIER ADHERED TO DECK

DECK SHEATHING


EXISTING ROOF DECK

PIPE HANGER TO BE LOCATED
WITHIN 24" OF DRAIN BASIN

APPLY SPRAY FOAM AROUND ENTIRE
DRAIN BASIN

EXISTING DRAIN PIPE TO BE CUT OFF
BELOW EXISTING ROOF DECK

NOTE:
NEW DRAIN ASSEMBLY TO FLOAT - DO NOT CLAMP TO STRUCTURE

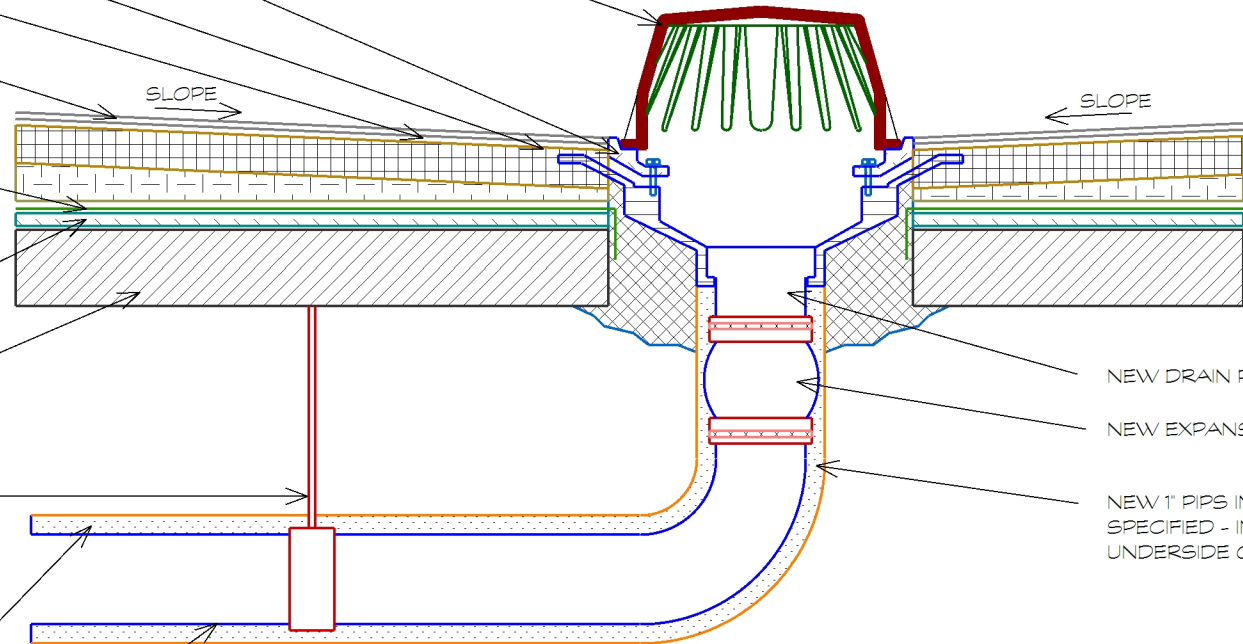

NEW DRAIN PIPE EXTENSION

NEW EXPANSION JOINT

NEW 1" PIPS INSULATION AS
SPECIFIED - INSULATE TO
UNDERSIDE OF BOWL

ROOF DRAIN DETAIL

QCA Building Envelope Ltd.

1295 Pembina Highway Winnipeg, MB R3T 2B0
Tel: (204) 371-0996

Project **PROVISION OF ROOF REPLACEMENT**

Client Transit Department

Dwg. No. 1198-2018_Drawing_A-1-RO

Date January 15, 2019 Scale N.T.S

This drawing is the property of QCA Building Envelope Ltd.
It may not be reproduced without consent.