


B SIZE - 279mm x 432mm

General DWG\1-0179F-A0003-001.dwg

LAST SAVE: 2018/12/13 - 4:46pm
 PATH: M:\657381\4ENG\481C\DD -

MCC-F71
(ELECTRICAL ROOM)

RTU PANEL
(ELECTRICAL ROOM)

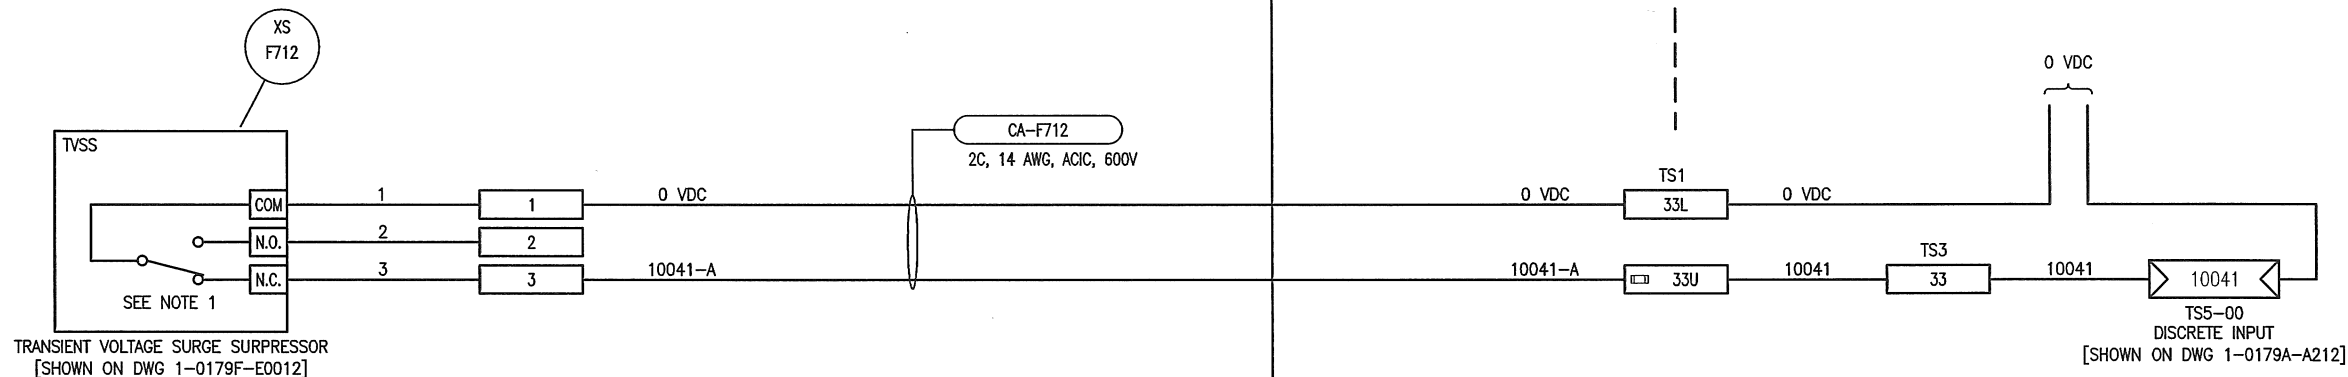


NOTES:

- 1. TVSS CONTACT TO BE CLOSED DURING NORMAL OPERATION AND OPEN UPON TVSS ALARM.



SNC-LAVALIN INC.
 148 Nature Park Way
 Winnipeg, MB, Canada R3P 0X7
 204-786-8080

ENGINEER'S SEAL

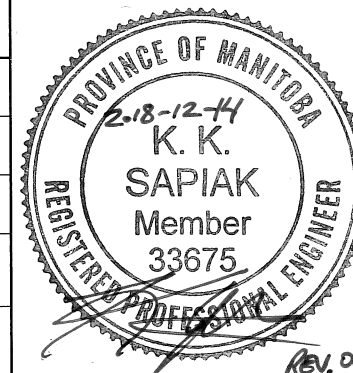

THE CITY OF WINNIPEG
 WATER AND WASTE DEPARTMENT

ROLAND FLOOD PUMPING STATION
 2019 UPGRADES
 LOOP DIAGRAM
 MCC-F71 TVSS
 XS-F712

NO.	REVISIONS	DATE	DESIGN	CHECK
00	ISSUED FOR TENDER AND CONSTRUCTION	2018/12/14	KS	BC

DESIGNED BY: K. SAPIAK	CHECKED BY: B. CLEVEN
DRAWN BY: K. SAPIAK	APPROVED BY: B. CLEVEN
SCALE: NTS	DATE: 2018/08/23
ISSUED FOR CONSTRUCTION	
BY: K. ZUREK	DATE: 2018/12/14
CONSULTANT NO.:	

CITY DRAWING NUMBER	SHEET	REV.	SIZE
1-0179F-A0003	001	00	B