
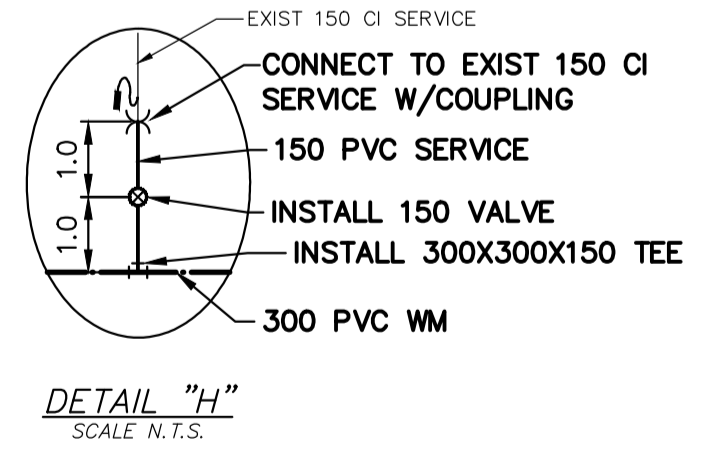
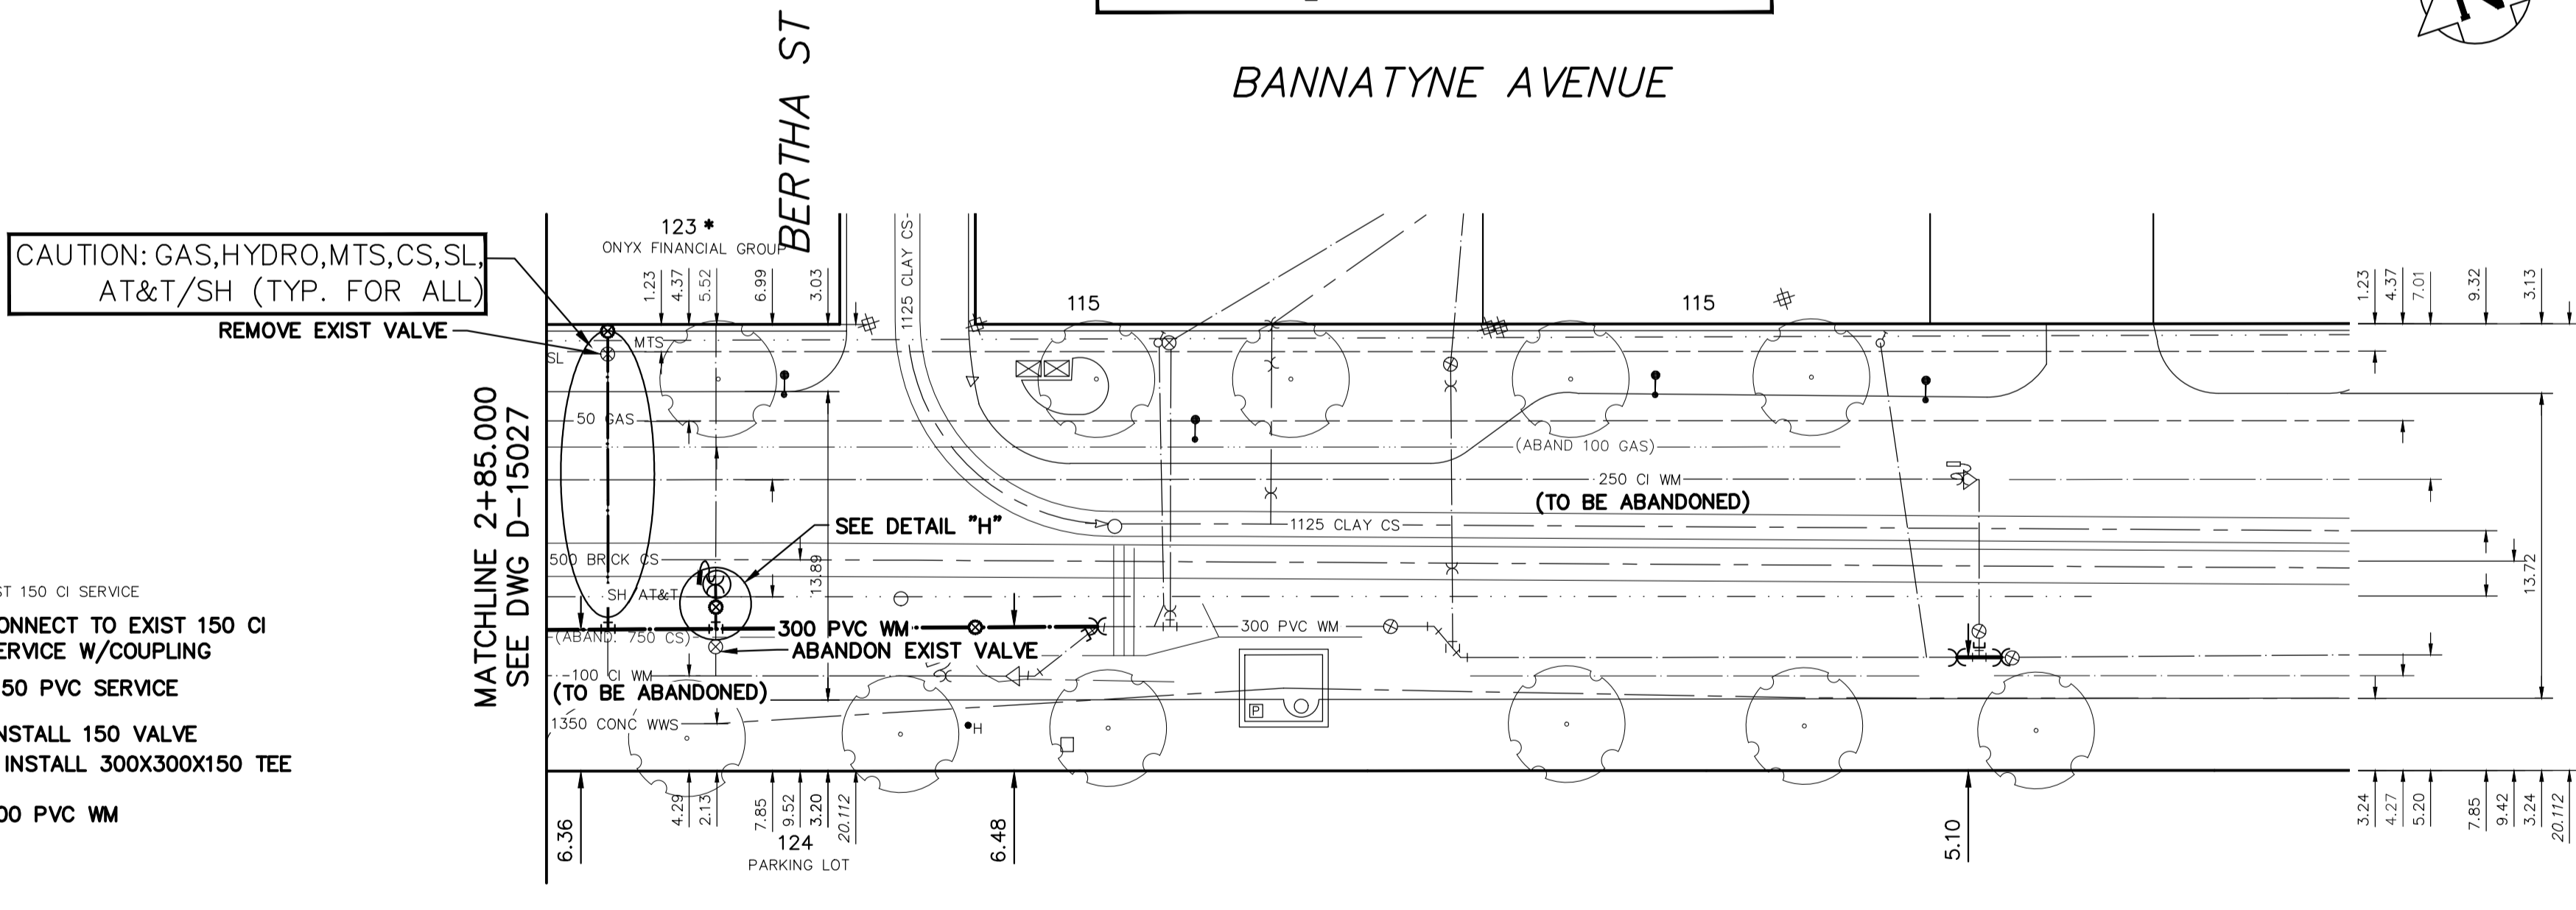


NOTE: CHAINAGES SHOWN ARE ALONG S. R. OF BANNATYNE AVENUE

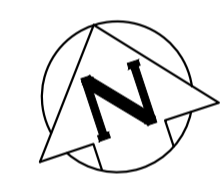


WATER SERVICE INFORMATION

ADDRESS	SIZE (mm) MATERIAL (STREET)	SIZE (mm) MATERIAL (PROP.)	SHORT & LONG MEASUREMENT	CORP. LOCATION	REMARKS
433 MAIN ST	150	150	3.30 WEL BLDG	OPP S/C	RECONNECT SERVICE
SPRINKLER	CI	CI	33.842 EEL MAIN ST		SERVICED OFF BANNATYNE AVE.
433 MAIN ST	150	150	2.40 WEL BLDG	OPP S/C	RENEW TO R. W/150 PVC
COMMERCIAL	CI	CI	34.815 EEL MAIN ST		CONFIRM FIRE PROTECTION
185 BANNATYNE AVE	150	150	11.70 EWL BLDG	OPP S/C	RENEW TO R. W/150 PVC
SPRINKLER	CI	CI	102.176 WML RORIE ST		CONFIRM FIRE PROTECTION
185 BANNATYNE AVE	50	50	12.63 EWL BLDG	OPP S/C	RECONNECT SERVICE
COMMERCIAL	CU	CU	101.567 WML RORIE ST		
181 BANNATYNE AVE	150	150	23.70 EWL BLDG	OPP S/C	RENEW TO R. W/150 PVC
SPRINKLER	CI	CI	90.855 WML RORIE ST		CONFIRM FIRE PROTECTION
181 BANNATYNE AVE	20	50	26.89 EWL BLDG	OPP S/C	RENEW TO R. W/20 CU
COMMERCIAL	LEAD	CU	90.855 WML RORIE ST		
179 BANNATYNE AVE	150	150	23.70 EWL BLDG	OPP S/C	RECONNECT SERVICE
SPRINKLER	CI	CI	90.855 WML RORIE ST		
179 BANNATYNE AVE	20	20	26.89 EWL BLDG	OPP S/C	RENEW TO R. W/20 CU
COMMERCIAL	LEAD	CU	90.855 WML RORIE ST		
171 BANNATYNE AVE	150	-	27.47 WEL BLDG	OPP S/C	RECONNECT SERVICE
COMMERCIAL	CI	-	27.978 WML RORIE ST		
168 BANNATYNE AVE	20	20	5.126 WEL BLDG	3.99 E OF S/C	RECONNECT SERVICE
COMMERCIAL	CU	CU	51.345 WML RORIE ST		
166 BANNATYNE AVE	-	-	-	-	NO SERVICE
COMMERCIAL	-	-	-	-	PARKING LOT
167 BANNATYNE AVE	150	150	14.67 WEL BLDG	OPP S/C	RECONNECT SERVICE
SPRINKLER	CI	CI	15.237 WML RORIE ST		
65 RORIE ST	50	50	15.55 EWL BLDG	OPP S/C	RECONNECT SERVICE
COMMERCIAL	CU	CU	15.546 EEL RORIE ST		SERVICED OFF BANNATYNE AVE.
141 BANNATYNE AVE	20	20	9.91 EWL BLDG	OPP S/C	RECONNECT SERVICE
COMMERCIAL	CU	CU	11.124 EEL RORIE ST		
141 BANNATYNE AVE	150	150	22.31 EWL BLDG	1.2 W OF S/C	RECONNECT SERVICE
SPRINKLER	-	-	23.773 EEL RORIE ST		
140 BANNATYNE AVE	50	50	15.546 EEL RORIE ST	OPP S/C	RECONNECT SERVICE
COMMERCIAL	CU	CU	15.546 EEL RORIE ST		SERVICED OFF BANNATYNE AVE.
137 BANNATYNE AVE	50	50	15.55 EWL BLDG	OPP S/C	RECONNECT SERVICE
COMMERCIAL	CU	CU	15.546 EEL RORIE ST		SERVICED OFF BANNATYNE AVE.
137 BANNATYNE AVE	50	50	15.55 EWL BLDG	OPP S/C	RECONNECT SERVICE
COMMERCIAL	CU	CU	15.546 EEL RORIE ST		SERVICED OFF BANNATYNE AVE.
127 BANNATYNE AVE	-	-	-	-	NO SERVICE
COMMERCIAL	-	-	-	-	PARKING LOT
124 BANNATYNE AVE	-	-	-	-	NO SERVICE
COMMERCIAL	-	-	-	-	PARKING LOT
123 BANNATYNE AVE	150	150	10.48 WML BLDG	OPP OF VALVE	RENEW TO R. W/150 PVC
COMMERCIAL	-	-	10.447 WML BERTHA ST		
123 BANNATYNE AVE	150	150	5.56 WML BLDG	OPP OF VALVE	RECONNECT SERVICE
SPRINKLER	-	-	5.558 WML BERTHA ST		

* SERVICES TO BE RENEWED TO R. ALL OTHERS TO BE RECONNECTED

FOR INDEX SEE D-15024

NOTE: ALL VALVES TO BE INSTALL COUNTERCLOCKWISE TO CLOSE

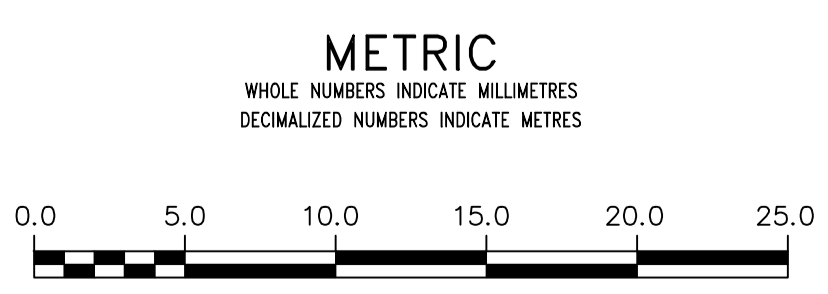

WARNING
IF POWER EQUIPMENT OR EXPLOSIVES ARE TO BE USED FOR EXCAVATION ON THIS PROJECT THE CONTRACTOR MUST:
1) NOTIFY THE GAS COMPANY OF THE PROPOSED LOCATION OF EXCAVATION.
2) TAKE PRECAUTION TO AVOID DAMAGE TO GAS COMPANY INSTALLATIONS.
SEE PROVINCIAL REGULATION 210/72 FOR DETAILS

LOCATION APPROVED
UNDERGROUND STRUCTURES
SUPV. U/G STRUCTURES COMMITTEE DATE
NOTE:
LOCATION OF UNDERGROUND STRUCTURES AS SHOWN ARE BASED ON THE BEST INFORMATION AVAILABLE BUT NO GUARANTEE IS GIVEN THAT ALL EXISTING UTILITIES ARE SHOWN OR THAT THE GIVEN LOCATIONS ARE EXACT. CONFIRMATION OF EXISTENCE AND EXACT LOCATION OF ALL SERVICES MUST BE OBTAINED FROM THE INDIVIDUAL UTILITIES BEFORE PROCEEDING WITH CONSTRUCTION.

B.M. ELEV.	NO.	REVISIONS	DATE	BY

DESIGNED BY	TS	CHECKED BY	SC
DRAWN BY	RS/AJ	APPROVED BY	KZ
SCALE:		RELEASED FOR CONSTRUCTION	
HORIZONTAL	1:250		
VERTICAL	1:50		
DATE	2018 03 22	DATE	2018 03 22
PLOT DATE: 2018 03 23		K.ZUREK	

ENGINEER'S SEAL
ORIGINAL SIGNED
By S.R.J. COURNOYER
18/03/22
CONSULTANT DRAWING NUMBER

THE CITY OF WINNIPEG
WATER AND WASTE DEPARTMENT
ENGINEERING DIVISION
2018 WATER MAIN RENEWALS
CONTRACT 2
BANNATYNE AVENUE
85 E OF RORIE STREET TO
65 E OF BERTHA STREET
SHEET 6 OF 12
CITY DRAWING NUMBER
D-15028