

NOTE: CHAINAGES SHOWN ARE ALONG W. R. OF DOMINION STREET


DOMINION STREET



WATER SERVICE INFORMATION


ADDRESS	SIZE (mm) MATERIAL (STREET)	SIZE (mm) MATERIAL (PROP.)	SHORT & LONG MEASUREMENT	CORP. LOCATION	REMARKS
479 DOMINION ST	12	20	3.30m SNL BLDG		RENEW TO R W/20 CU
RESIDENTIAL LEAD	CU	84.652m>NNL WOLSELEY AVE		0.7 N OF S/C	
481 DOMINION ST	12	20	3.13m SNL HSE		RENEW TO R W/20 CU
RESIDENTIAL LEAD	CU	99.595m>NNL WOLSELEY AVE		OPP S/C	
483 DOMINION ST	12	20	4.00m SNL HSE		RENEW TO R W/20 CU
RESIDENTIAL LEAD	CU	114.352m>NNL WOLSELEY AVE		1.0 N OF S/C	
485 DOMINION ST	20	12	3.36m SNL HSE		RECONNECT SERVICE
RESIDENTIAL CU	LEAD	129.898m>NNL WOLSELEY AVE		2.1 S OF S/C	
488 DOMINION ST	12	12	5.47m NSL HSE		RENEW TO R W/20 CU
RESIDENTIAL LEAD	LEAD	84.623m>NNL WOLSELEY AVE		0.2 S OF S/C	
490 DOMINION ST	12	12	1.54m SNL HSE		RECONNECT SERVICE
RESIDENTIAL CU	LEAD	100.497m>NNL WOLSELEY AVE		1.4 S OF S/C	
491 DOMINION ST	20	12	3.02m SNL HSE		RECONNECT SERVICE
RESIDENTIAL CU	LEAD	145.444m>NNL WOLSELEY AVE		1.4 S OF S/C	
492 DOMINION ST	20	12	2.10m SNL HSE		RECONNECT SERVICE
RESIDENTIAL CU	LEAD	114.839m>NNL WOLSELEY AVE		1.0 S OF S/C	
493 DOMINION ST	12	12	2.36m SNL HSE		RENEW TO R W/20 CU
RESIDENTIAL LEAD	LEAD	161.7504m>NNL WOLSELEY AVE		2.8 S OF S/C	
494 DOMINION ST	12	12	2.07m SNL HSE		RECONNECT SERVICE
RESIDENTIAL CU	LEAD	130.287m>NNL WOLSELEY AVE		0.1 S OF S/C	
495 DOMINION ST	20	20	0.23m SNL HSE		OUTSIDE LIMITS
RESIDENTIAL CU	CU	178.472m>NNL WOLSELEY AVE		0.3 N OF S/C	
496 DOMINION ST	20	12	3.34m SNL HSE		RECONNECT SERVICE
RESIDENTIAL CU	LEAD	144.982m>NNL WOLSELEY AVE			
498 DOMINION ST	20	12	5.50m NSL HSE		RECONNECT SERVICE
RESIDENTIAL CU	LEAD	161.094m>NNL WOLSELEY AVE		0.4 S OF S/C	
500 DOMINION ST	20	20	5.20m>NNL HSE		OUTSIDE LIMITS
RESIDENTIAL CU	CU	181.527m>NNL WOLSELEY AVE		0.4 N OF S/C	WYED W/502

* SERVICES TO BE RENEWED TO R. ALL OTHERS TO BE RECONNECTED

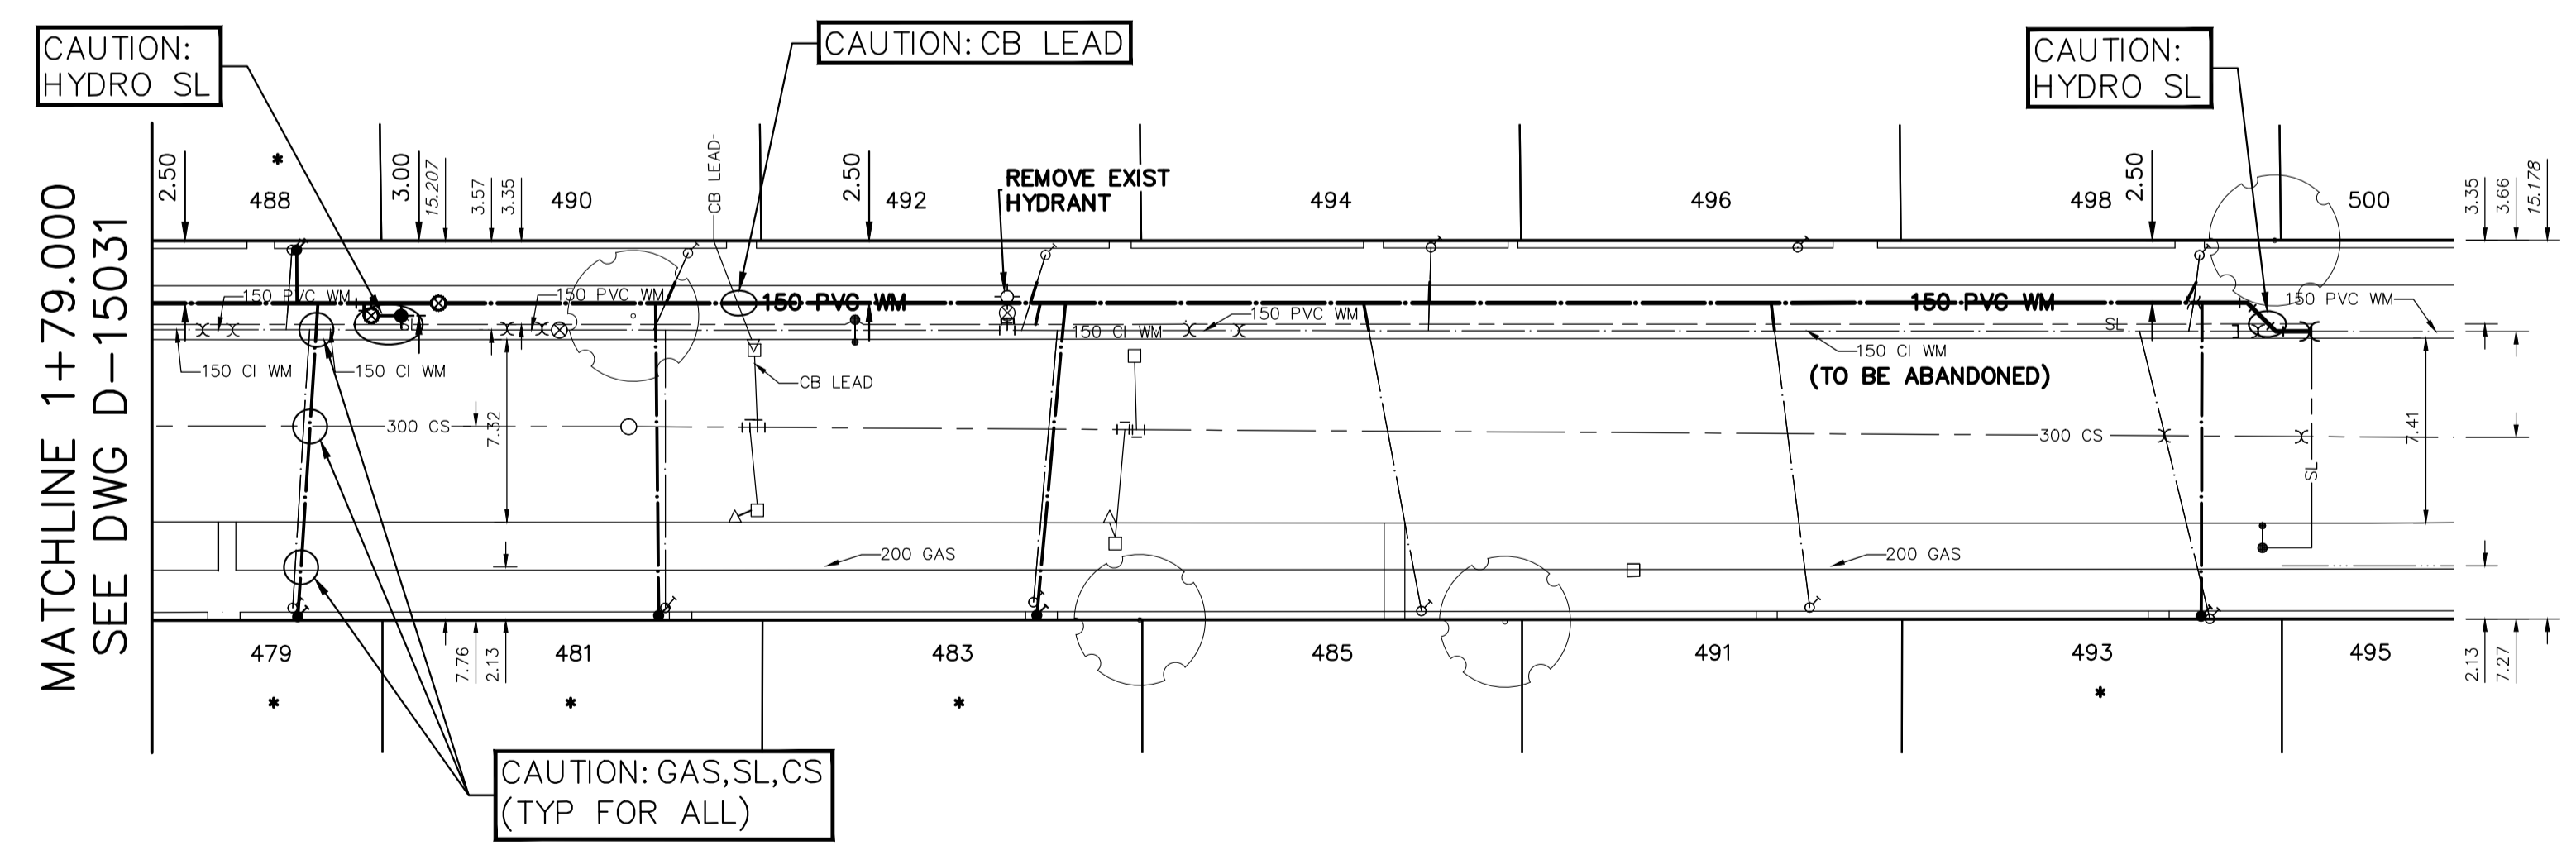

FOR INDEX SEE D-15024

NOTE: ALL VALVES TO BE INSTALLED COUNTERCLOCKWISE TO CLOSE

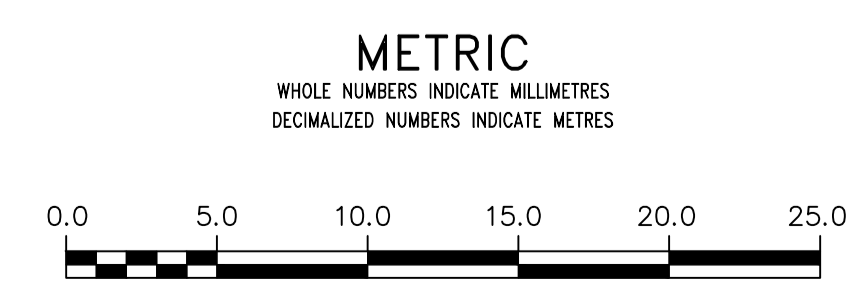

WARNING
IF POWER EQUIPMENT OR EXPLOSIVES ARE TO BE USED FOR EXCAVATION ON THIS PROJECT THE CONTRACTOR MUST:
1) NOTIFY THE GAS COMPANY OF THE PROPOSED LOCATION OF EXCAVATION.
2) TAKE PRECAUTION TO AVOID DAMAGE TO GAS COMPANY INSTALLATIONS.
SEE PROVINCIAL REGULATION 210/72 FOR DETAILS

LOCATION APPROVED UNDERGROUND STRUCTURES
SUPV. U/G STRUCTURES COMMITTEE DATE
NOTE:
LOCATION OF UNDERGROUND STRUCTURES AS SHOWN ARE BASED ON THE BEST INFORMATION AVAILABLE BUT NO GUARANTEE IS GIVEN THAT ALL EXISTING UTILITIES ARE SHOWN OR THAT THE GIVEN LOCATIONS ARE EXACT. CONFIRMATION OF EXISTENCE AND EXACT LOCATION OF ALL UTILITIES MUST BE OBTAINED FROM THE INDIVIDUAL UTILITIES BEFORE PROCEEDING WITH CONSTRUCTION.

B.M. ELEV.	NO.	REVISIONS	DATE	BY

DESIGNED BY	TS	CHECKED BY	SC
DRAWN BY	BL	APPROVED BY	KZ
SCALE:	HORIZONTAL 1:250	RELEASED FOR CONSTRUCTION	K.ZUREK
VERTICAL 1:50	DATE 2018 03 22	DATE	2018 03 22

ENGINEER'S SEAL
ORIGINAL SIGNED BY S.R.J. COURNOYER 18/03/22
CONSULTANT DRAWING NUMBER

THE CITY OF WINNIPEG
WATER AND WASTE DEPARTMENT
ENGINEERING DIVISION

2018 WATER MAIN RENEWALS
CONTRACT 2
DOMINION STREET
81 N OF WOLSELEY AVENUE TO
165 N OF WOLSELEY AVENUE

SHEET 10 OF 12
CITY DRAWING NUMBER
D-15032