


NOTE: CHAINAGES SHOWN ARE ALONG E. R. OF ST JAMES ST

ST JAMES STREET

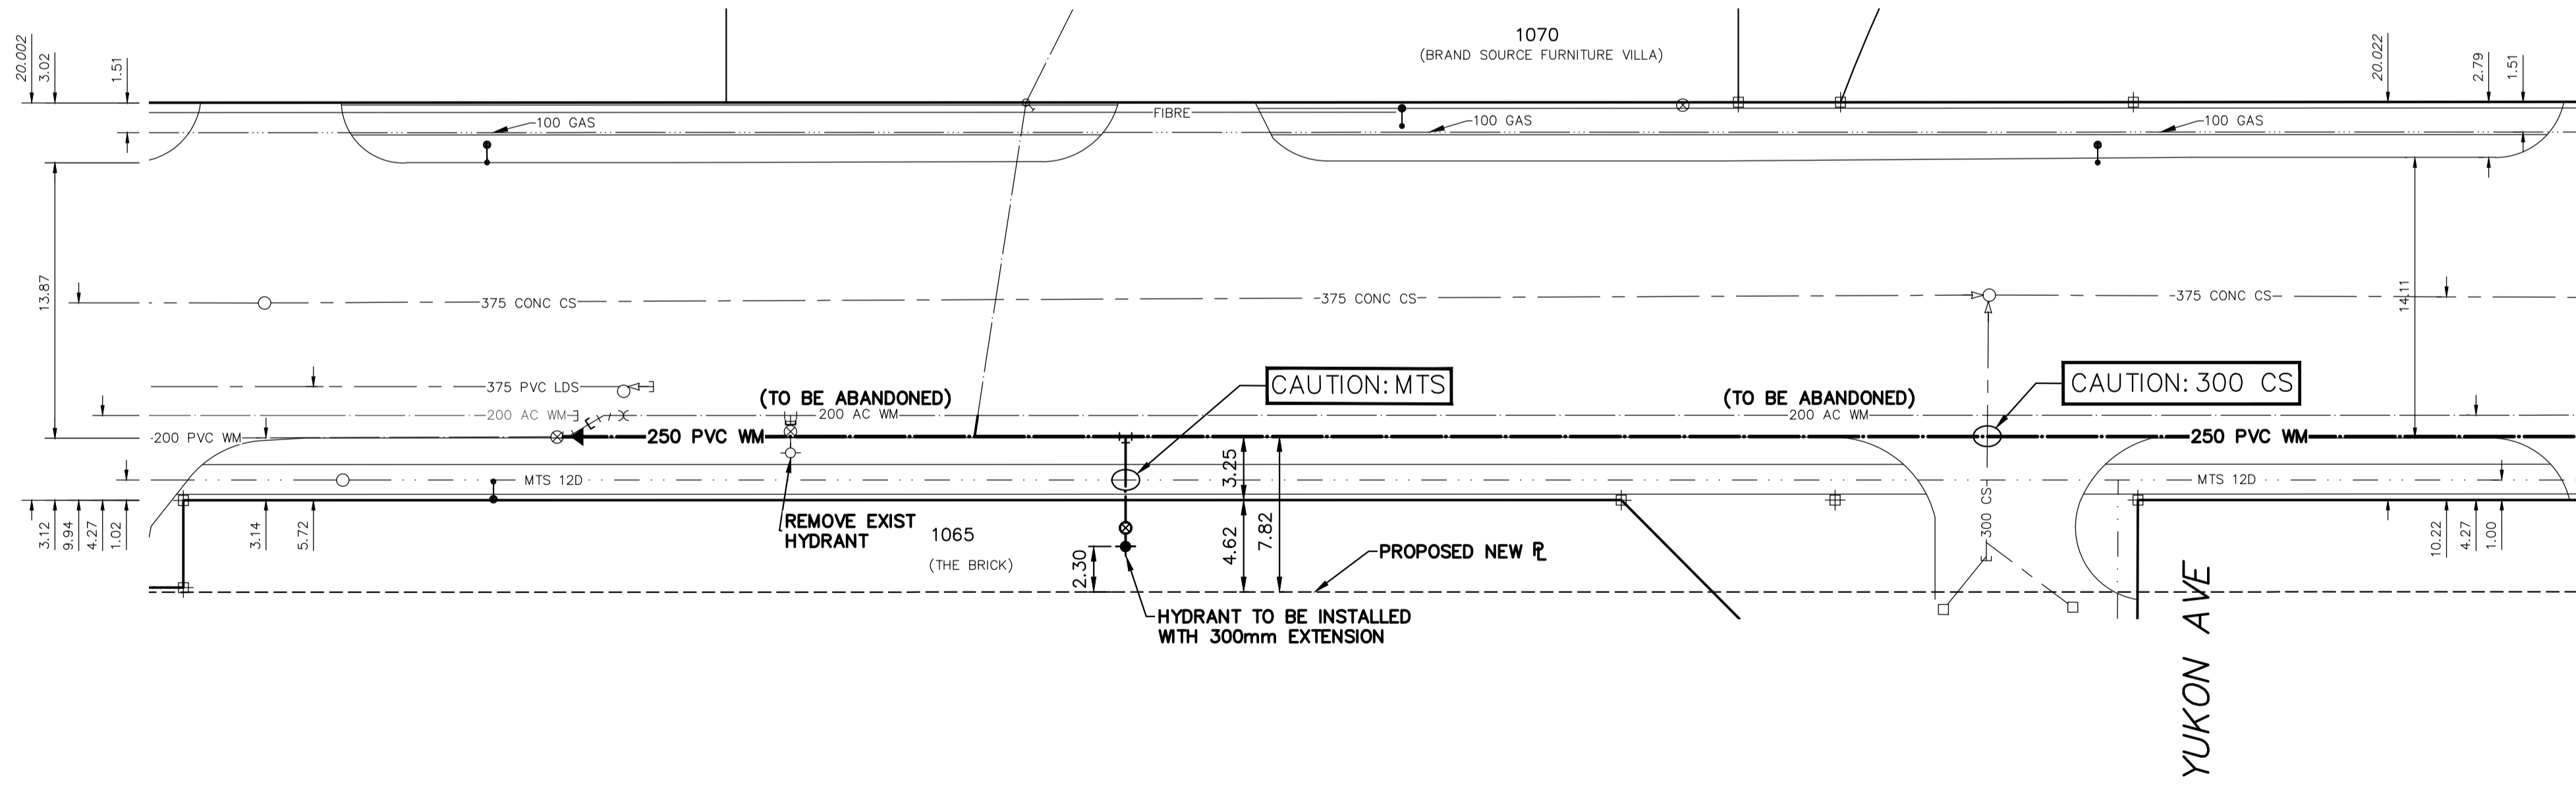

MATCHLINE 1+22.500
SEE DWG D-15034


WATER SERVICE INFORMATION

ADDRESS	SIZE (mm) MATERIAL (STREET)	SIZE (mm) MATERIAL (PROP.)	SHORT & LONG MEASUREMENT	CORP. LOCATION	REMARKS
1070 ST JAMES ST	38	38	4.35 NSL BLDG	2.7 S OF S/C	RECONNECT SERVICE
1077 ST JAMES ST	150	150	166.332 SSL OF SARGENT AVE	OPP OF S/C	RECONNECT SERVICE
1108 ST JAMES ST	PVC	PVC	82.947 SSL OF SARGENT AVE	OPP OF S/C	RECONNECT SERVICE
1400 SARGENT AVE	150	150	10.22 SNL BLDG	OPP OF S/C	RECONNECT SERVICE
SPRINKLER	PVC	PVC	17.945 SSL OF SARGENT AVE	OPP OF S/C	RECONNECT SERVICE

*SERVICES TO BE RENEWED TO R. ALL OTHERS TO BE RECONNECTED

FOR INDEX SEE D-15024

NOTE: ALL VALVES TO BE INSTALLED COUNTERCLOCKWISE TO CLOSE

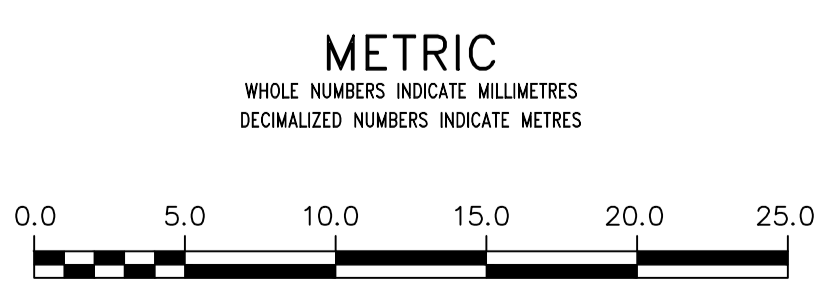

WARNING
IF POWER EQUIPMENT OR EXPLOSIVES ARE TO BE USED FOR EXCAVATION ON THIS PROJECT THE CONTRACTOR MUST:
1) NOTIFY THE GAS COMPANY OF THE PROPOSED LOCATION OF EXCAVATION.
2) TAKE PRECAUTION TO AVOID DAMAGE TO GAS COMPANY INSTALLATIONS.
SEE PROVINCIAL REGULATION 210/72 FOR DETAILS

LOCATION APPROVED
UNDERGROUND STRUCTURES
SUPV. U/G STRUCTURES COMMITTEE DATE
NOTE:
LOCATION OF UNDERGROUND STRUCTURES AS SHOWN ARE BASED ON THE BEST INFORMATION AVAILABLE BUT NO GUARANTEE IS GIVEN THAT ALL EXISTING UTILITIES ARE SHOWN OR THAT THE GIVEN LOCATIONS ARE EXACT. CONFIRMATION OF EXISTENCE AND EXACT LOCATION OF ALL SERVICES MUST BE OBTAINED FROM THE INDIVIDUAL UTILITIES BEFORE PROCEEDING WITH CONSTRUCTION.

NO.	REVISIONS	DATE	BY

DESIGNED BY	TS	CHECKED BY	SC
DRAWN BY	RS	APPROVED BY	KZ
SCALE:	HORIZONTAL 1:250 VERTICAL 1:50		
DATE	2018 03 22	DATE	2018 03 22
RELEASED FOR CONSTRUCTION		K.ZUREK	

ENGINEER'S SEAL
ORIGINAL SIGNED
BY S.R.J. COURNOYER
18/03/22
CONSULTANT DRAWING NUMBER

THE CITY OF WINNIPEG
WATER AND WASTE DEPARTMENT
ENGINEERING DIVISION
2018 WATER MAIN RENEWALS
CONTRACT 2
ST JAMES STREET
204 S OF SARGENT AVENUE TO
88 S OF SARGENT AVENUE
SHEET 11 OF 12
CITY DRAWING NUMBER
D-15033