

NOTE: CHAINAGES SHOWN ARE ALONG N. L OF WALDEN CRESCENT (N-LEG)


WALDEN CRESCENT (N-LEG)



WATER SERVICE INFORMATION

ADDRESS	SIZE (mm) MATERIAL (STREET)	SIZE (mm) MATERIAL (PROP.)	SHORT & LONG MEASUREMENT	CORP. LOCATION	REMARKS
1 WALDEN CR (E-LEG)		20	2.72 NSL HSE		RECONNECT SERVICE
RESIDENTIAL		CU	6.974>NNL VICTORIA AVE E		RECONNECT SERVICE
2 WALDEN CR (E-LEG)		20	6.02 SNL HSE		RECONNECT SERVICE
RESIDENTIAL		CU	7.382>NNL VICTORIA AVE E		RECONNECT SERVICE
3 WALDEN CR (E-LEG)		20	6.61 SNL HSE		RECONNECT SERVICE
RESIDENTIAL		CU	27.457>NNL VICTORIA AVE E		RECONNECT SERVICE
4 WALDEN CR (E-LEG)		20	3.84 NSL HSE		RECONNECT SERVICE
RESIDENTIAL		CU	24.311>NNL VICTORIA AVE E		RECONNECT SERVICE
5 WALDEN CR (E-LEG)		20	4.29 NSL HSE		RECONNECT SERVICE
RESIDENTIAL		CU	40.057>NNL VICTORIA AVE E		RECONNECT SERVICE
6 WALDEN CR (E-LEG)		20	6.09 SNL HSE		RECONNECT SERVICE
RESIDENTIAL		CU	40.123>NNL VICTORIA AVE E		RECONNECT SERVICE
7 WALDEN CR (E-LEG)		20	8.15 SNL HSE		RECONNECT SERVICE
RESIDENTIAL		CU	78.977>NNL WALDEN CR (N-LEG)		RECONNECT SERVICE
8 WALDEN CR (E-LEG)		20	6.05 SNL HSE		RECONNECT SERVICE
RESIDENTIAL		CU	83.969>NNL WALDEN CR (N-LEG)		RECONNECT SERVICE
9 WALDEN CR (E-LEG)		20	8.93 SNL HSE		RECONNECT SERVICE
RESIDENTIAL		CU	59.302>NNL WALDEN CR (N-LEG)		RECONNECT SERVICE
10 WALDEN CR (E-LEG)		20	3.49 SNL HSE		RECONNECT SERVICE
RESIDENTIAL		CU	64.986>NNL WALDEN CR (N-LEG)		RECONNECT SERVICE
11 WALDEN CR (E-LEG)		20	5.37 SNL HSE		RECONNECT SERVICE
RESIDENTIAL		CU	41.396>NNL WALDEN CR (N-LEG)		RECONNECT SERVICE
12 WALDEN CR (E-LEG)		20	6.71 NSL HSE		RECONNECT SERVICE
RESIDENTIAL		CU	48.582>NNL WALDEN CR (N-LEG)		RECONNECT SERVICE
13 WALDEN CR (N-LEG)		20	0.50 WEL HSE		RECONNECT SERVICE
RESIDENTIAL		CU	4.561>NNL WALDEN CR (E-LEG)		RECONNECT SERVICE
14 WALDEN CR (E-LEG)		20	1.09 SNL HSE		RECONNECT SERVICE
RESIDENTIAL		CU	28.381>NNL WALDEN CR (N-LEG)		RECONNECT SERVICE
15 WALDEN CR (N-LEG)		20	6.09 EWL HSE		RECONNECT SERVICE
RESIDENTIAL		CU	21.372>NNL WALDEN CR (E-LEG)		RECONNECT SERVICE
16 WALDEN CR (E-LEG)		20	3.54 NSL HSE		RECONNECT SERVICE
RESIDENTIAL		CU	12.978>NNL WALDEN CR (N-LEG)		RECONNECT SERVICE
17 WALDEN CR (N-LEG)		20	4.13 WEL HSE		RECONNECT SERVICE
RESIDENTIAL		CU	38.306>NNL WALDEN CR (E-LEG)		RECONNECT SERVICE
18 WALDEN CR (E-LEG)		20	4.73 NSL HSE		RECONNECT SERVICE
RESIDENTIAL		CU	1.104>NNL WALDEN CR (N-LEG)		RECONNECT SERVICE
19 WALDEN CR (N-LEG)		20	7.51 WEL HSE		RECONNECT SERVICE
RESIDENTIAL		CU	55.475>NNL WALDEN CR (E-LEG)		RECONNECT SERVICE
20 WALDEN CR (N-LEG)		20	6.93 SNL HSE		RECONNECT SERVICE
RESIDENTIAL		CU	16.961>NNL WALDEN CR (E-LEG)		RECONNECT SERVICE
21 WALDEN CR (N-LEG)		20	4.79 WEL HSE		RECONNECT SERVICE
RESIDENTIAL		CU	144.548>NNL BLUE HERON CR (W-LEG)		RECONNECT SERVICE
22 WALDEN CR (N-LEG)		20	2.13 WEL HSE		RECONNECT SERVICE
RESIDENTIAL		CU	8.005>NNL WALDEN CR (E-LEG)		RECONNECT SERVICE
23 WALDEN CR (N-LEG)		20	4.19 WEL HSE		RECONNECT SERVICE
RESIDENTIAL		CU	130.779>NNL BLUE HERON CR (W-LEG)		RECONNECT SERVICE
24 WALDEN CR (N-LEG)		20	8.21 EWL BLDG		RECONNECT SERVICE
RESIDENTIAL		CU	9.097>NNL WALDEN CR (E-LEG)		RECONNECT SERVICE
25 WALDEN CR (N-LEG)		20	1.70 WEL HSE		RECONNECT SERVICE
RESIDENTIAL		CU	116.858>NNL BLUE HERON CR (W-LEG)		RECONNECT SERVICE
26 WALDEN CR (N-LEG)		20	5.67 WEL HSE		RECONNECT SERVICE
RESIDENTIAL		CU	24.202>NNL WALDEN CR (E-LEG)		RECONNECT SERVICE
27 WALDEN CR (N-LEG)		20	5.04 EWL HSE		RECONNECT SERVICE
RESIDENTIAL		CU	99.710>NNL BLUE HERON CR (W-LEG)		RECONNECT SERVICE
28 WALDEN CR (N-LEG)		20	4.67 WEL HSE		RECONNECT SERVICE
RESIDENTIAL		CU	42.005>NNL WALDEN CR (E-LEG)		RECONNECT SERVICE
29 WALDEN CR (N-LEG)		20	4.33 WEL HSE		RECONNECT SERVICE
RESIDENTIAL		CU	83.479>NNL BLUE HERON CR (W-LEG)		RECONNECT SERVICE
30 WALDEN CR (N-LEG)		20	5.48 WEL HSE		RECONNECT SERVICE
RESIDENTIAL		CU	98.341>NNL WALDEN CR (E-LEG)		RECONNECT SERVICE
31 WALDEN CR (N-LEG)		20	4.39 WEL HSE		RECONNECT SERVICE
RESIDENTIAL		CU	68.377>NNL BLUE HERON CR (W-LEG)		RECONNECT SERVICE
32 WALDEN CR (N-LEG)		20	4.61 WEL HSE		RECONNECT SERVICE
RESIDENTIAL		CU	73.970>NNL WALDEN CR (E-LEG)		RECONNECT SERVICE
33 WALDEN CR (N-LEG)		20	6.18 WEL HSE		RECONNECT SERVICE
RESIDENTIAL		CU	57.571>NNL BLUE HERON CR (W-LEG)		RECONNECT SERVICE
34 WALDEN CR (N-LEG)		20	7.52 WEL HSE		RECONNECT SERVICE
RESIDENTIAL		CU	120.667>NNL BLUE HERON CR (W-LEG)		RECONNECT SERVICE
35 WALDEN CR (N-LEG)		20	6.03 WEL HSE		RECONNECT SERVICE
RESIDENTIAL		CU	37.548>NNL BLUE HERON CR (W-LEG)		RECONNECT SERVICE
36 WALDEN CR (N-LEG)		20	8.91 WEL HSE		RECONNECT SERVICE
RESIDENTIAL		CU	102.403>NNL BLUE HERON CR (W-LEG)		RECONNECT SERVICE
37 WALDEN CR (N-LEG)		20	2.83 WEL HSE		RECONNECT SERVICE
RESIDENTIAL		CU	24.584>NNL BLUE HERON CR (W-LEG)		RECONNECT SERVICE
38 WALDEN CR (N-LEG)		20	7.23 WEL HSE		RECONNECT SERVICE
RESIDENTIAL		CU	86.771>NNL BLUE HERON CR (W-LEG)		RECONNECT SERVICE
39 WALDEN CR (N-LEG)		20	4.52 WEL HSE		RECONNECT SERVICE
RESIDENTIAL		CU	8.679>NNL BLUE HERON CR (W-LEG)		RECONNECT SERVICE
40 WALDEN CR (N-LEG)		20	5.42 WEL HSE		RECONNECT SERVICE
RESIDENTIAL		CU	73.541>NNL BLUE HERON CR (W-LEG)		RECONNECT SERVICE
42 WALDEN CR (N-LEG)		20	5.02 WEL HSE		RECONNECT SERVICE
RESIDENTIAL		CU	58.645>NNL BLUE HERON CR (W-LEG)		RECONNECT SERVICE
44 WALDEN CR (N-LEG)		20	3.30 WEL HSE		RECONNECT SERVICE
RESIDENTIAL		CU	43.420>NNL BLUE HERON CR (W-LEG)		RECONNECT SERVICE
46 WALDEN CR (N-LEG)		20	3.63 WEL HSE		RECONNECT SERVICE
RESIDENTIAL		CU	27.188>NNL BLUE HERON CR (W-LEG)		RECONNECT SERVICE
48 WALDEN CR (N-LEG)		20	3.67 WEL HSE		RECONNECT SERVICE
RESIDENTIAL		CU	9.537>NNL BLUE HERON CR (W-LEG)		RECONNECT SERVICE

* SERVICES TO BE RENEWED TO R. ALL OTHERS TO BE RECONNECTED

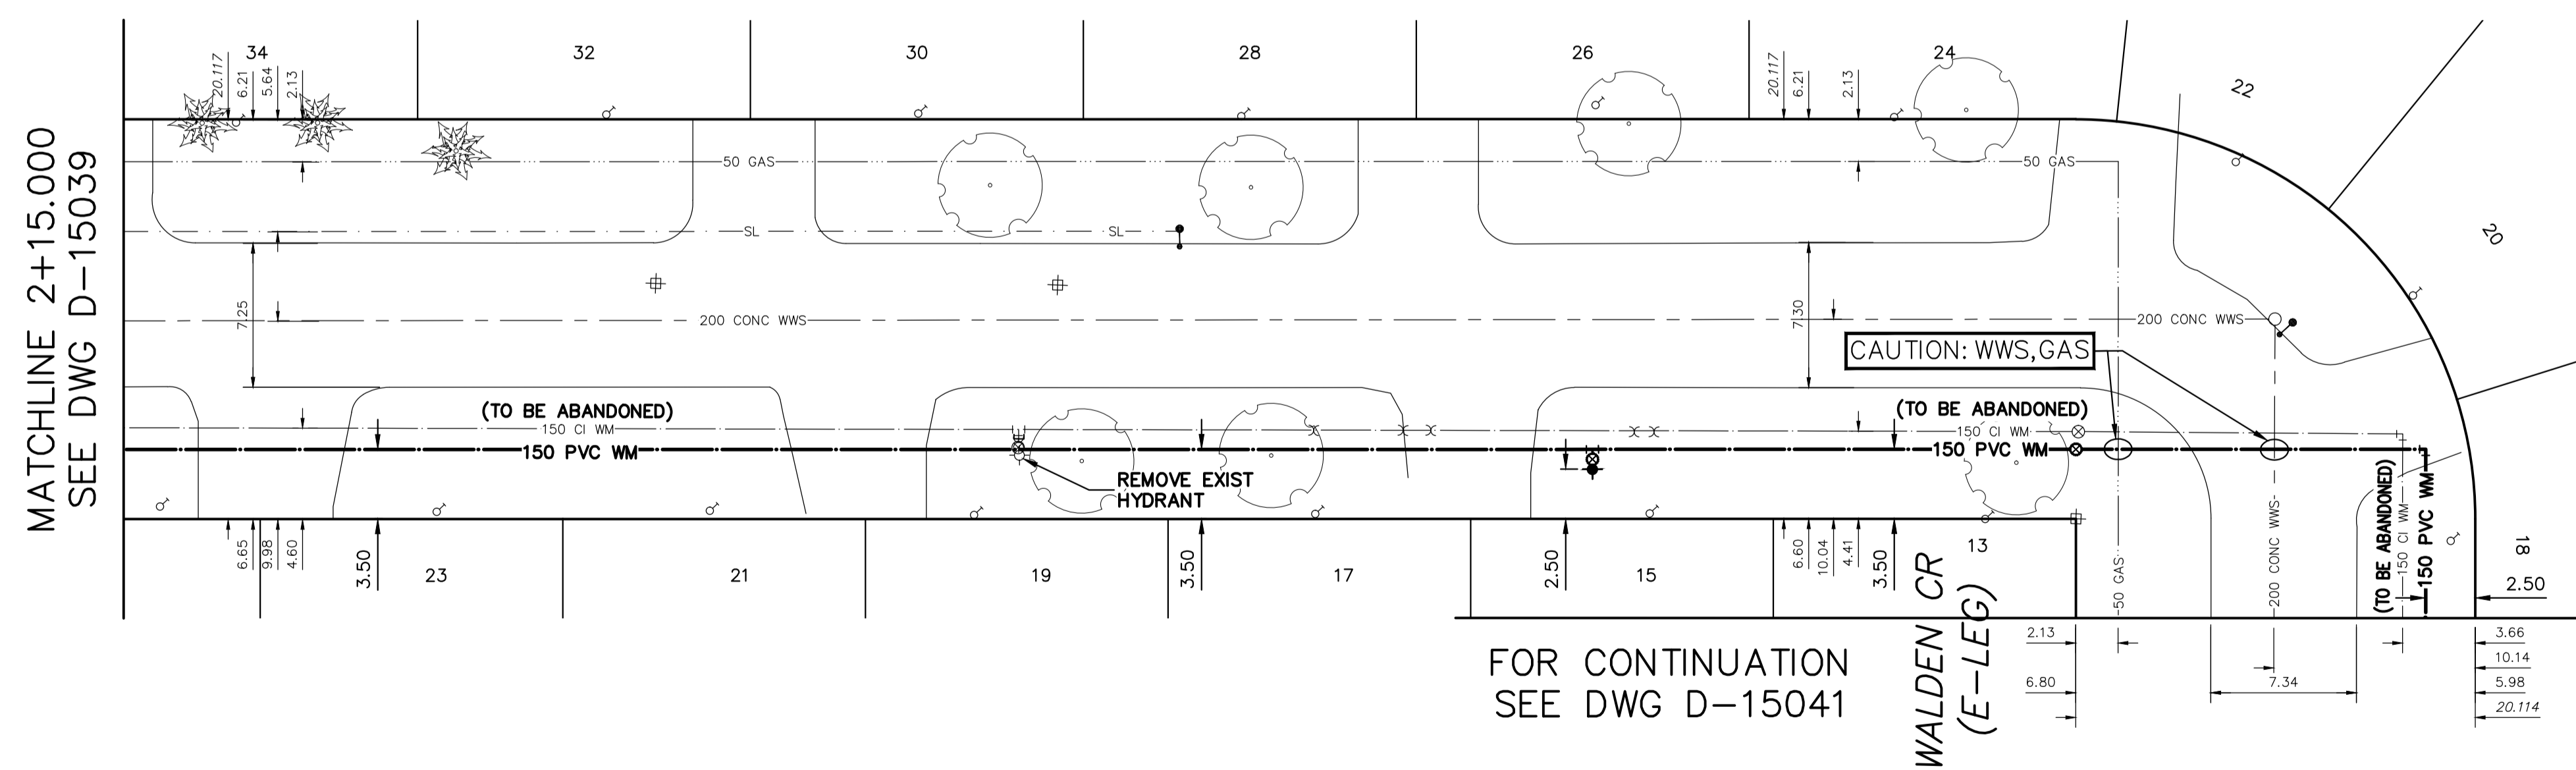


FOR CONTINUATION SEE DWG D-15041

MATCHLINE 2+15.000 SEE DWG D-15039

FOR INDEX SEE D-15036

NOTE: ALL VALVES TO BE INSTALLED CLOCKWISE TO CLOSE

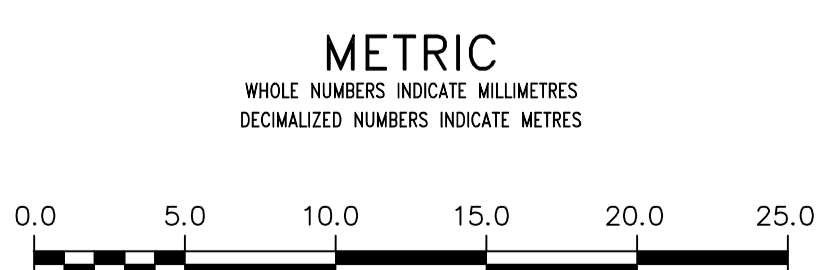

LOCATION APPROVED UNDERGROUND STRUCTURES		B.M. ELEV.
SUPV. U/G STRUCTURES COMMITTEE	DATE	
NOTE: LOCATION OF UNDERGROUND STRUCTURES AS SHOWN ARE BASED ON THE BEST INFORMATION AVAILABLE BUT NO GUARANTEE IS GIVEN THAT ALL EXISTING UTILITIES ARE SHOWN OR THAT THE GIVEN LOCATIONS ARE EXACT. CONFIRMATION OF EXISTENCE AND EXACT LOCATION OF ALL SERVICES MUST BE OBTAINED FROM THE INDIVIDUAL UTILITIES BEFORE PROCEEDING WITH CONSTRUCTION.		
NO.	REVISIONS	DATE BY

DESIGNED BY	TS	CHECKED BY	SC
DRAWN BY	RS	APPROVED BY	KZ
SCALE:	HORIZONTAL 1:250		
	VERTICAL 1:50		
DATE	2018 04 30	RELEASED FOR CONSTRUCTION	K.ZUREK
		DATE	2018 04 30

ENGINEER'S SEAL
ORIGINAL SIGNED BY S.R.J. COURNOYER 18/04/30

THE CITY OF WINNIPEG
WATER AND WASTE DEPARTMENT
ENGINEERING DIVISION

2018 WATER MAIN RENEWALS
CONTRACT 6
WALDEN CRESCENT (N-LEG)
115 E OF BLUE HERON CRESCENT (W-LEG)
TO WALDEN CRESCENT (E-LEG)

SHEET 6 OF 13
CITY DRAWING NUMBER D-15040