


NOTE: CHAINAGES SHOWN ARE ALONG W. R. OF WAYOATA STREET

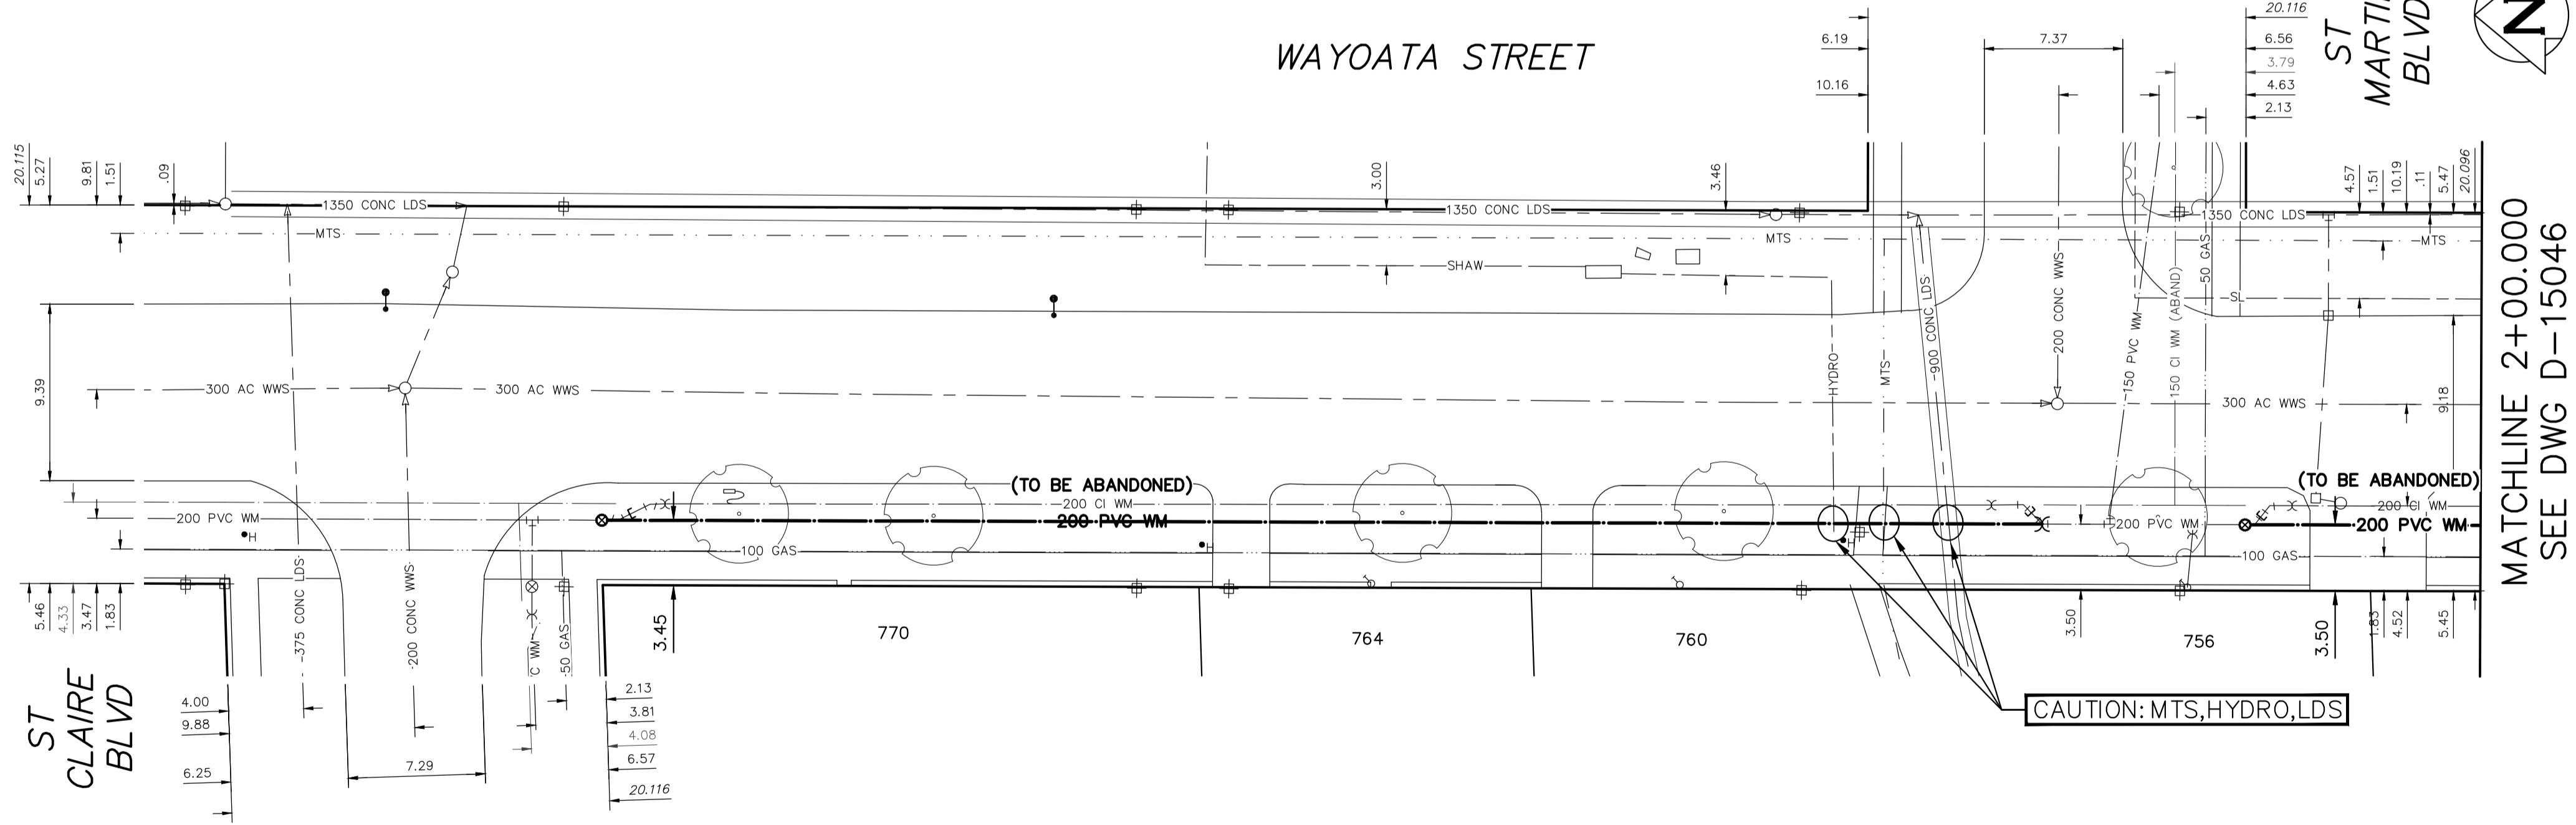

WATER SERVICE INFORMATION

ADDRESS	SIZE (mm) MATERIAL (STREET)	SIZE (mm) MATERIAL (PROP.)	SHORT & LONG MEASUREMENT	CORP. LOCATION	REMARKS
770 WAYOATA ST RESIDENTIAL	20 CU	20	6.54 EWL HSE 12.804 EEL WAYOATA ST	1.2 E OF S/C	RECONNECT SERVICE
764 WAYOATA ST RESIDENTIAL	20 CU	-	4.13 SNL HSE 40.892 SSL ST CLAIRE BLVD	-	RECONNECT SERVICE
760 WAYOATA ST RESIDENTIAL	20 CU	-	4.26 SNL HSE 10.952>NNL ST MARTIN BLVD	-	RECONNECT SERVICE
756 WAYOATA ST RESIDENTIAL	20 CU	-	6.76 NSL HSE 16.844>NNL ST MARTIN BLVD	0.3 S OF S/C	RECONNECT SERVICE

*SERVICES TO BE RENEWED TO R. ALL OTHERS TO BE RECONNECTED

FOR INDEX SEE D-15036

NOTE: ALL VALVES TO BE INSTALLED CLOCKWISE TO CLOSE

METRIC
WHOLE NUMBERS INDICATE MILLIMETRES
DECIMALIZED NUMBERS INDICATE METRES



LOCATION APPROVED
UNDERGROUND STRUCTURES

SUPV. U/G STRUCTURES COMMITTEE DATE

NOTE:
LOCATION OF UNDERGROUND STRUCTURES AS SHOWN ARE BASED ON THE BEST INFORMATION AVAILABLE BUT NO GUARANTEE IS GIVEN THAT ALL EXISTING UTILITIES ARE SHOWN OR THAT THE GIVEN LOCATIONS ARE EXACT. CONFIRMATION OF EXISTENCE AND EXACT LOCATION OF ALL SERVICES MUST BE OBTAINED FROM THE INDIVIDUAL UTILITIES BEFORE PROCEEDING WITH CONSTRUCTION.

B.M. ELEV.	NO.	REVISIONS	DATE	BY

DESIGNED BY	TS	CHECKED BY	SC
DRAWN BY	RS	APPROVED BY	KZ
SCALE:	HORIZONTAL 1:250 VERTICAL 1:50	RELEASED FOR CONSTRUCTION	K.ZUREK
DATE	2018 04 30	DATE	2018 04 30

ENGINEER'S SEAL

ORIGINAL SIGNED BY S.R.J. COURNOYER 18/04/30

CONSULTANT DRAWING NUMBER

THE CITY OF WINNIPEG
WATER AND WASTE DEPARTMENT
ENGINEERING DIVISION

2018 WATER MAIN RENEWALS
CONTRACT 6
WAYOATA STREET
ST CLAIRE BOULEVARD TO
13 S OF ST MARTIN BOULEVARD

SHEET 11 OF 13
CITY DRAWING NUMBER
D-15045