



U:\1154\active\115418011\0300_drawing\0302_sheet_files\03_structural\18011_s-101.dwg S-301
 2018/04/23 11:44 AM By: Hunter, Jacqueline

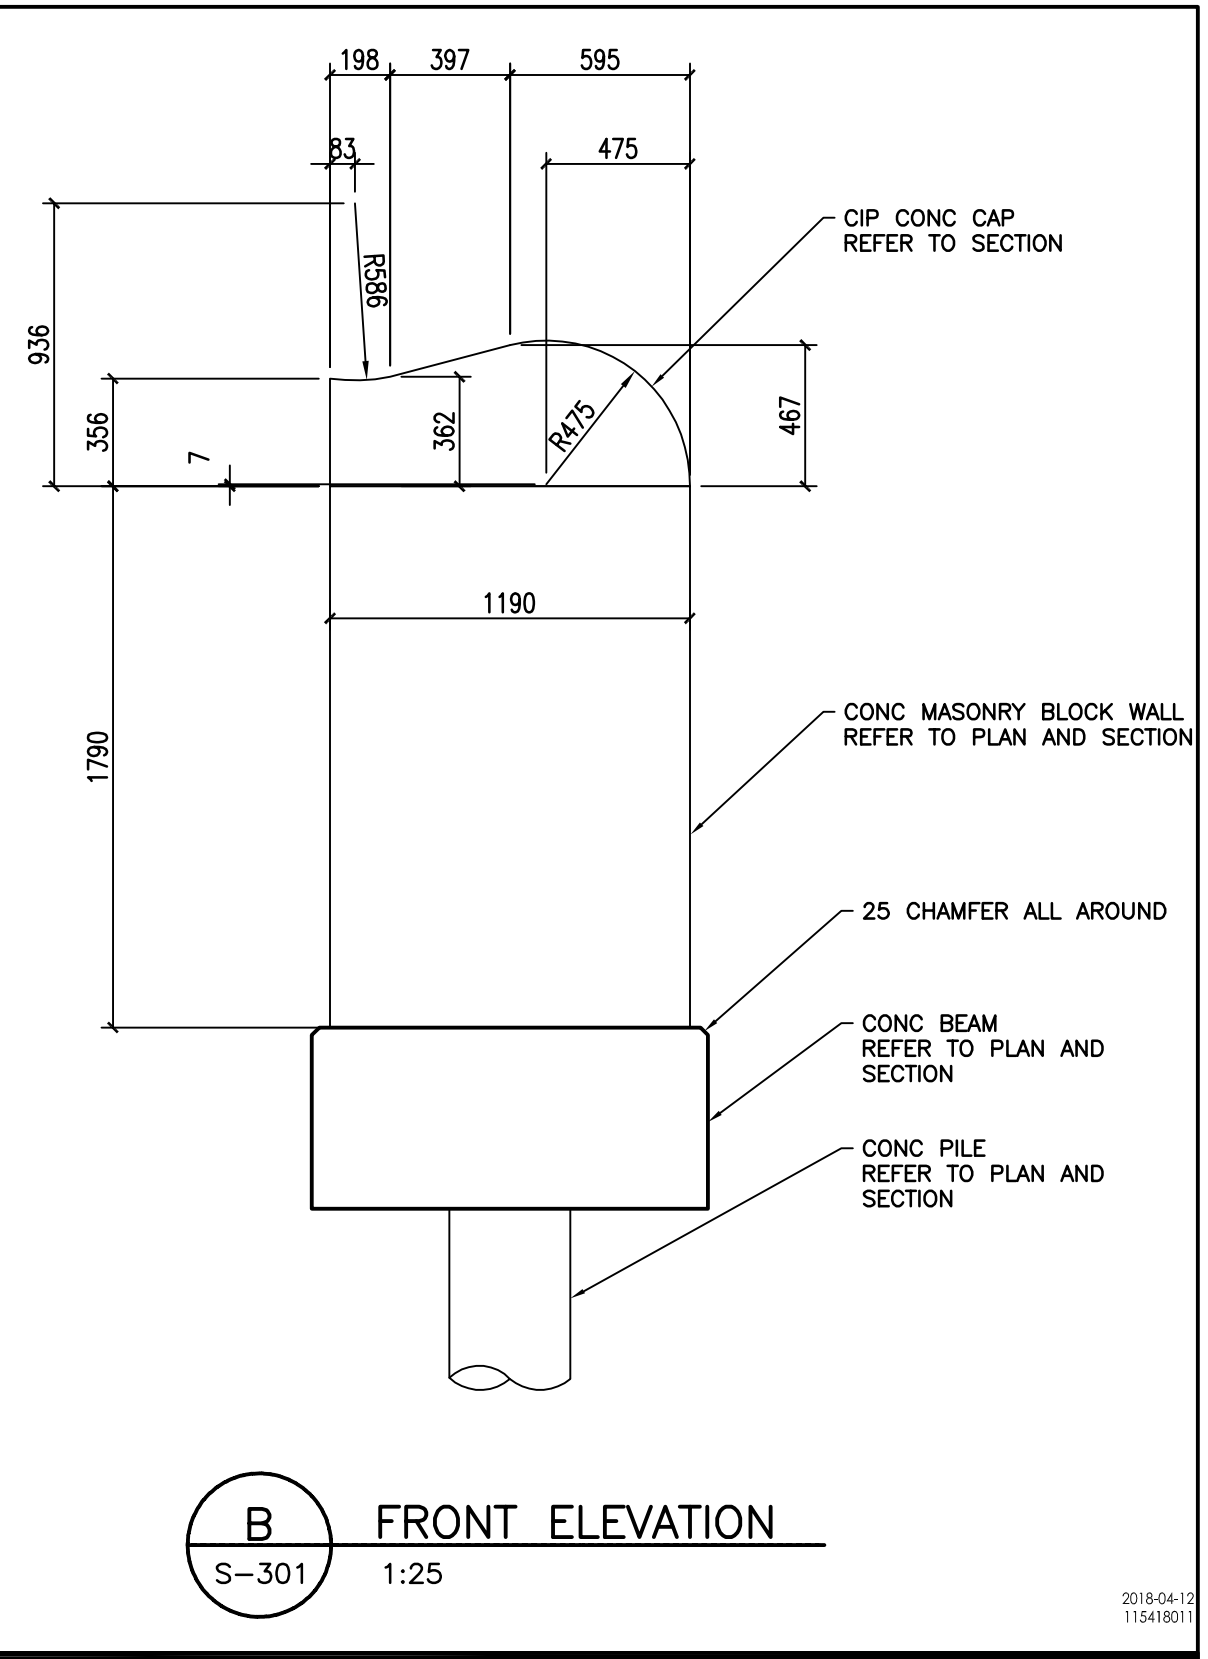


ORIGINAL SHEET - ISO 11x17 - v17.05

2018-04-12
115418011

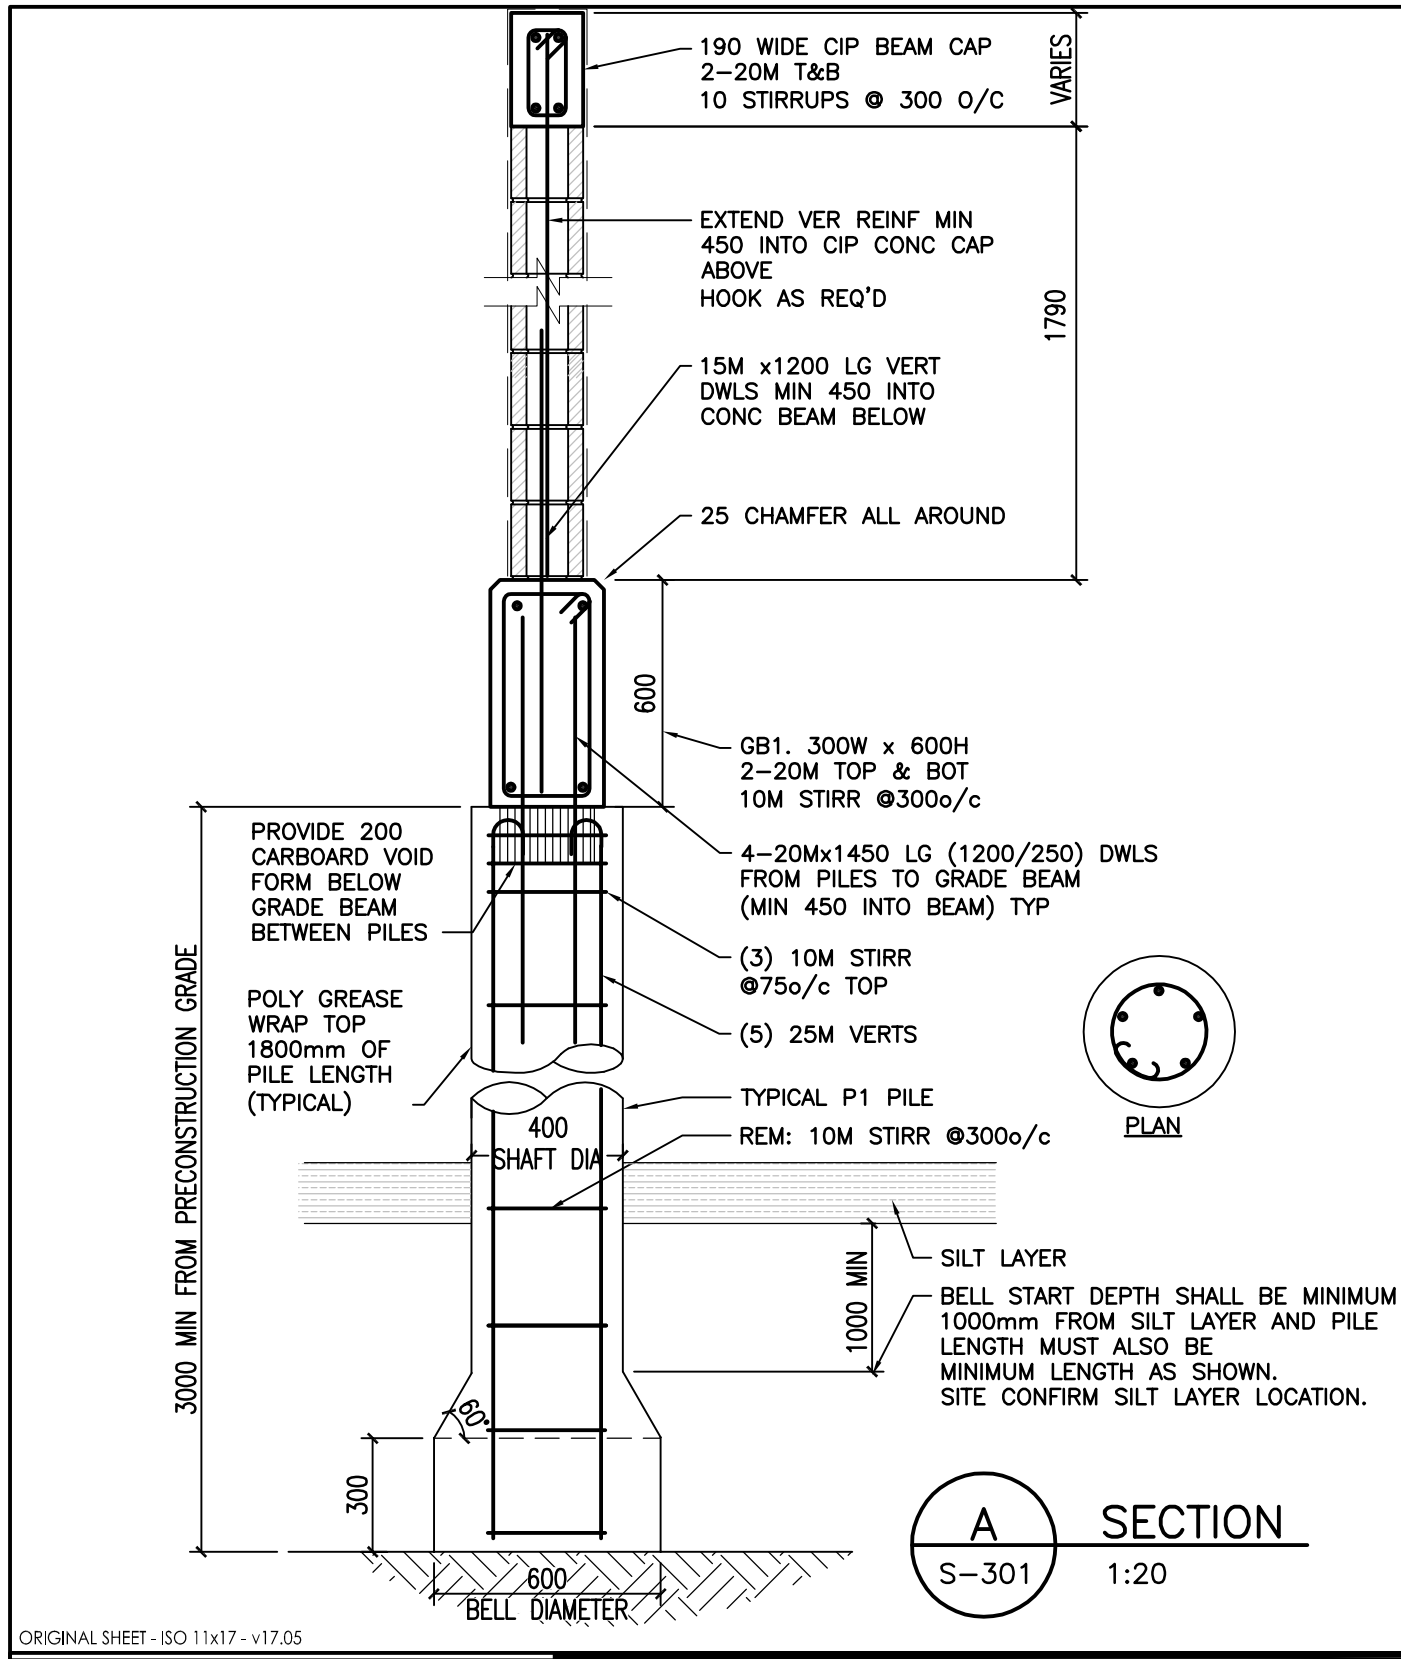

Stantec Consulting Ltd.
Suite 500, 311 Portage Avenue
Winnipeg MB Canada R3B 2B9
Tel. 204.489.5900 Fax. 204.453.9012
www.stantec.com

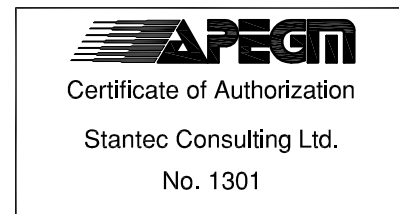

1	ISSUED FOR PERMIT/CONSTRUCTION	CJU	JH/BF	18.04.23
	Issued	By	Appd.	YY.MM.DD

Client/Project
CITY OF WINNIPEG PLANNING, PROPERTY AND DEVELOPMENT
ST. VITAL PARK
ENTRANCE BEAUTIFICATION

Figure No.
S-301

Title
SECTIONS AND DETAILS
FOR PARK SIGN