



RAPID TRANSIT CORRIDOR

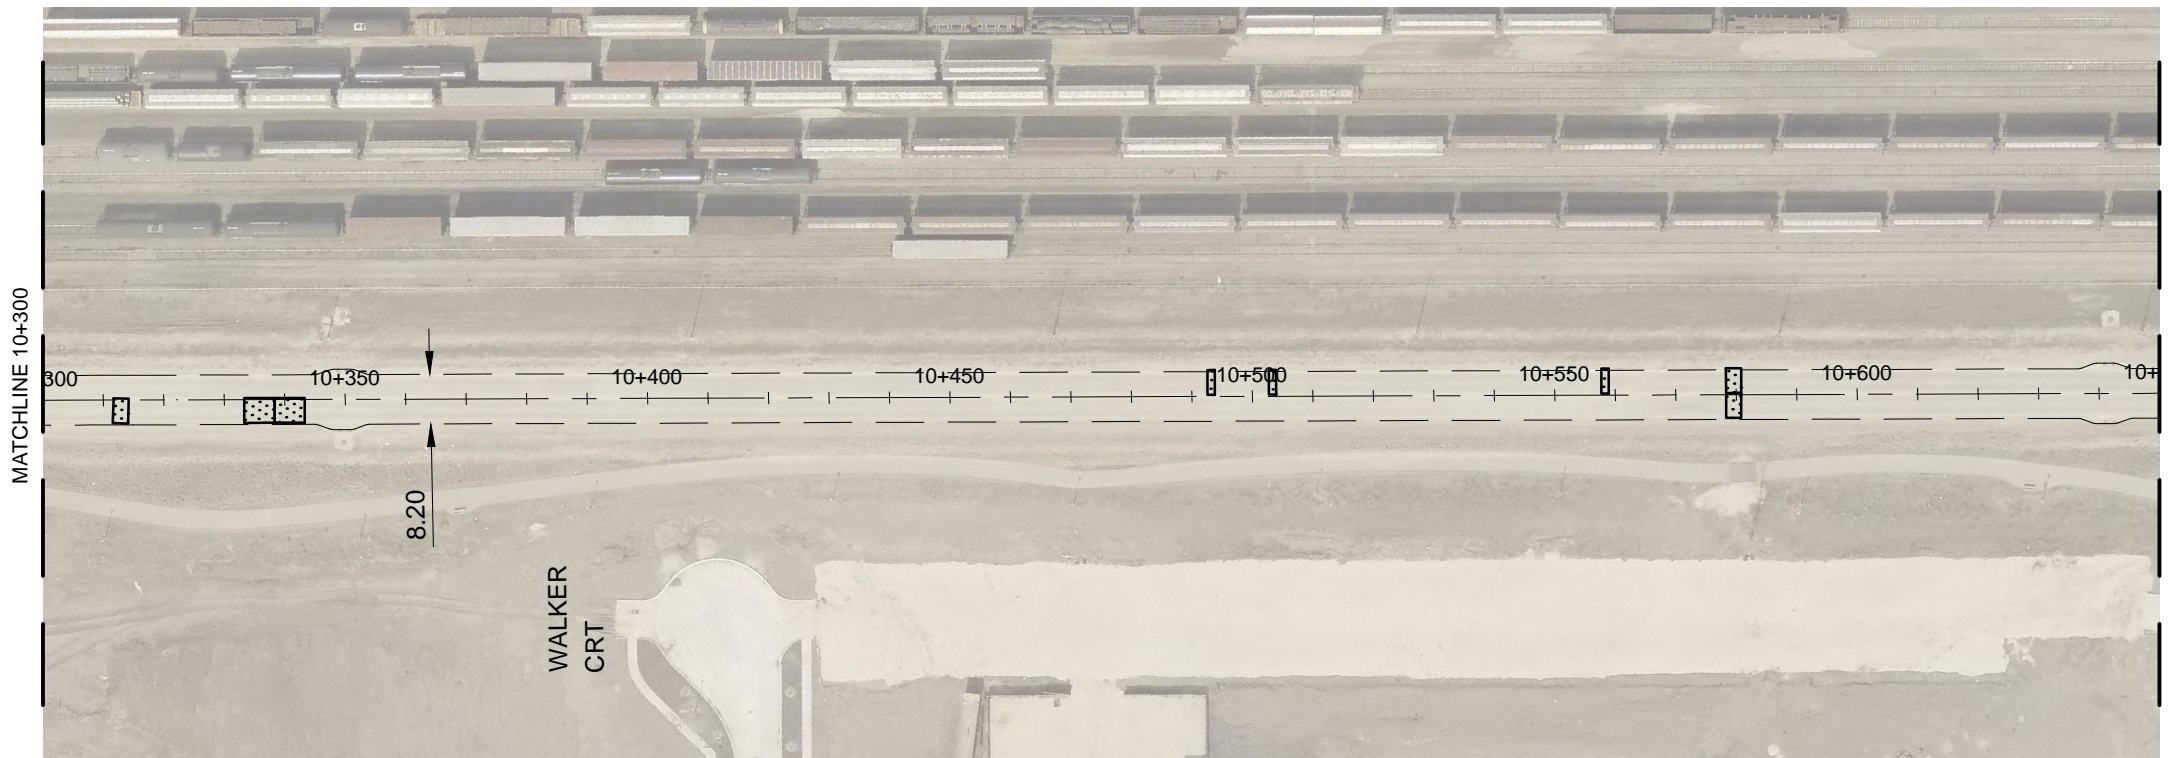

RAPID TRANSIT CORRIDOR

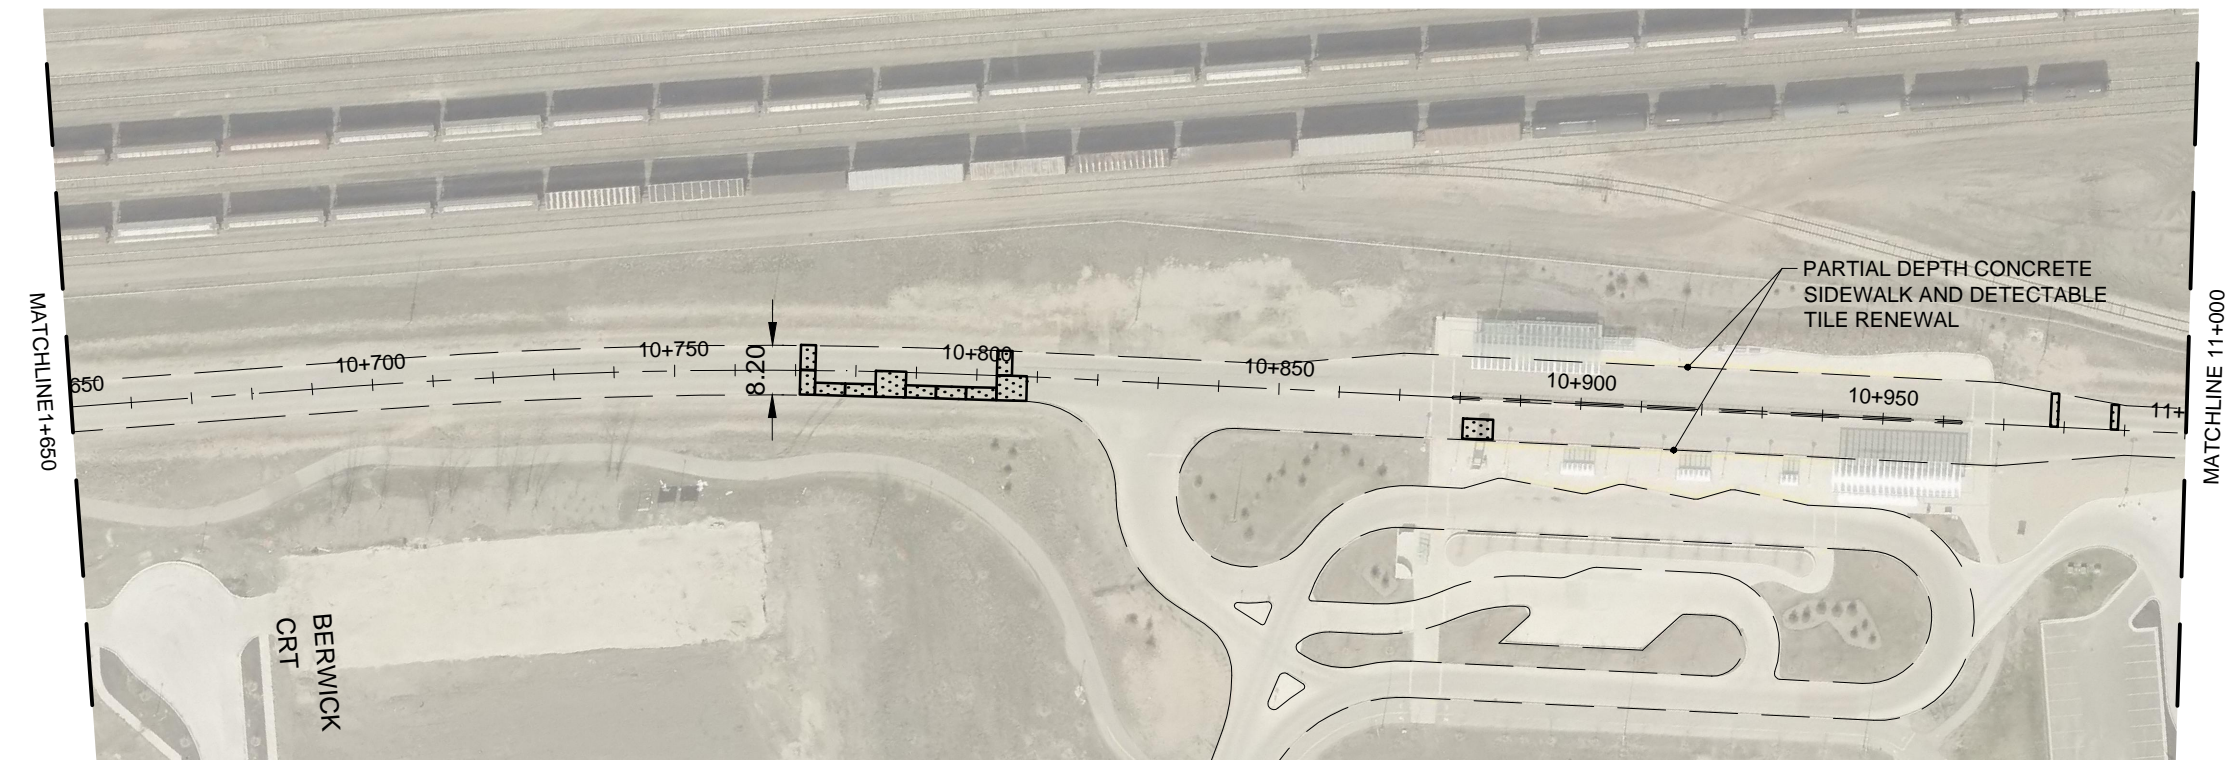

METRIC
WHOLE NUMBERS INDICATE MILLIMETRES
DECIMALIZED NUMBERS INDICATE METRES

V:\1137\active\113707600\0300_drawing\0302_sheet_files\02_civil\07600c-116-xxx.dwg
2018/05/01 5:32 PM By: Kjartanson, Melanie

**ENGINEERS
GEOSCIENTISTS
MANITOBA**
Certificate of Authorization
Stantec Consulting Ltd.
No. 1301

**CONCRETE
REPAIRS**

Stantec
500 - 311 Paragge Avenue, Winnipeg MB
www.stantec.com

Winnipeg

CITY DRAWING NO.:
-
DATE: 18.03.01
DRAWN BY: M.K.

DRAWING NO.:
C-117
SHT 18 OF 23
SCALE:
1:1250

**2018 STREET MAINTENANCE
PRESERVATION PROGRAM
RAPID TRANSIT CORRIDOR
STA 10+300 TO STA 11+000**