


SEPARATE SPLASH STRIP W/ THICKENED EDGE SECTION A - A SCALE 1:20

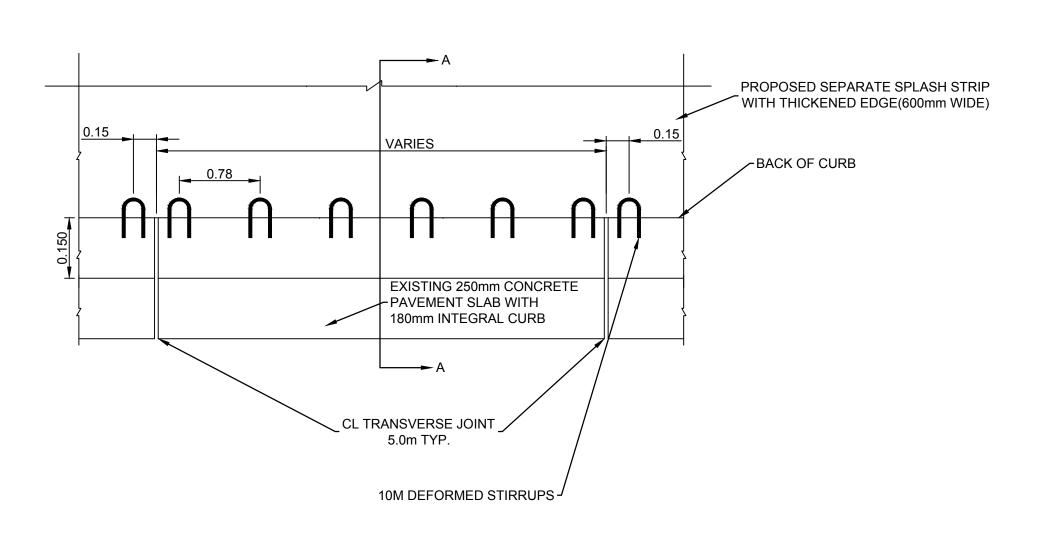


SEPARATE SPLASH STRIP W/ THICKENED EDGE PLAN VIEW **SCALE 1:500** 

> PRELIMINARY NOT TO BE USED FOR CONSTRUCTION

WHOLE NUMBERS INDICATE MILLIMETERS DECIMALIZED NUMBERS INDICATE METERS BID OPPORTUNITY NO. 2-2018

LOCATION APPROVED UNDERGROUND STRUCTURES		B.M. ELEV.				ENGINEERING DIVISION		ENGINEER
					TECHNOLOGY SERVICES BRANCH  106 - 1155 PACIFIC AVE			الماركو
SUPR. U/G STRUCTURES DATE COMMITTEE								
NOTE:					DESIGNED BY	R.W.	CHECKED A.M.C.	{ (
LOCATION OF UNDERGROUND STRUCTURES AS SHOWN ARE BASED ON THE BEST INFORMATION AVAILABLE. BUT NO GUARANTEE IS GIVEN THAT ALL EXISTING UTILITIES ARE SHOWN OR THAT THE GIVEN LOCATIONS ARE EXACT. CONFIRMATION OF EXISTENCE AND EXACT LOCATION OF ALL SERVICES MUST BE OBTAINED FROM THE INDIVIDUAL UTILITIES BEFORE PROCEEDING WITH CONSTRUCTION.					DRAWN M.S.	APPROVED BY	A RES	
	2.	ISSUED FOR TENDER	08/03/2018	R.W.	HOR. SCALE:	:		
	1.	SUBMIT FOR PLAN APPROVAL	13/02/2018	R.W.	VERTICAL:			
	NO.	REVISIONS	DATE	BY	DATE	13/02/2018		

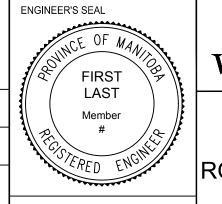



THE CITY OF WINNIPEG

PUBLIC WORKS DEPARTMENT

ROBLIN BOULEVARD EASTBOUND FROM ASSINIBOINE PARK DRIVE TO SHAFTESBURY BOULEVARD CONCRETE RECONSTRUCTION AND ASSOCIATED WORKS

CITY DRAWING NUMBER P -3490 - 17 SHEET 17 OF 30

ROBLIN BOULEVARD MULTI-USE PATHWAY FROM CHALFONT ROAD TO SHAFTESBURY BOULEVARD REHABILITATION AND ASSOCIATED WORKS DETAIL DRAWING