



THE CITY OF WINNIPEG

**PUBLIC WORKS DEPARTMENT
ENGINEERING SERVICES DIVISION**


BID OPPORTUNITY NO. 218-2018

2018 Regional Streets Package

McGregor Street - Selkirk Avenue to Mountain Avenue

SHEET INDEX

SHEET No	DWG No	TITLE
-	C000	COVER SHEET
1 OF 13	C100	HORIZONTAL GEOMETRY SELKIRK AVENUE TO MOUNTAIN AVENUE
<u>MCGREGOR STREET</u>		
2 OF 13	C101	PLAN/PROFILE SELKIRK AVENUE TO STA 1+50
3 OF 13	C102	PLAN/PROFILE STA 1+50 TO 2+60
4 OF 13	C103	PLAN/PROFILE STA 2+60 TO 3+70
5 OF 13	C104	PLAN/PROFILE STA 3+70 TO STA 4+80
6 OF 13	C105	PLAN/PROFILE STA 4+80 TO STA 5+90
7 OF 13	C106	PLAN/PROFILE STA 5+90 TO STA 7+00
8 OF 13	C107	PLAN/PROFILE STA 7+00 TO STA 8+10
9 OF 13	C108	PLAN/PROFILE STA 8+10 TO STA 9+20
10 OF 13	C109	PLAN/PROFILE STA 9+20 TO STA 10+25
11 OF 13	C110	DETAILS
12 OF 13	C201	PHASE 1 CONSTRUCTION PLANS
13 OF 13	C202	PHASE 2 CONSTRUCTION PLANS

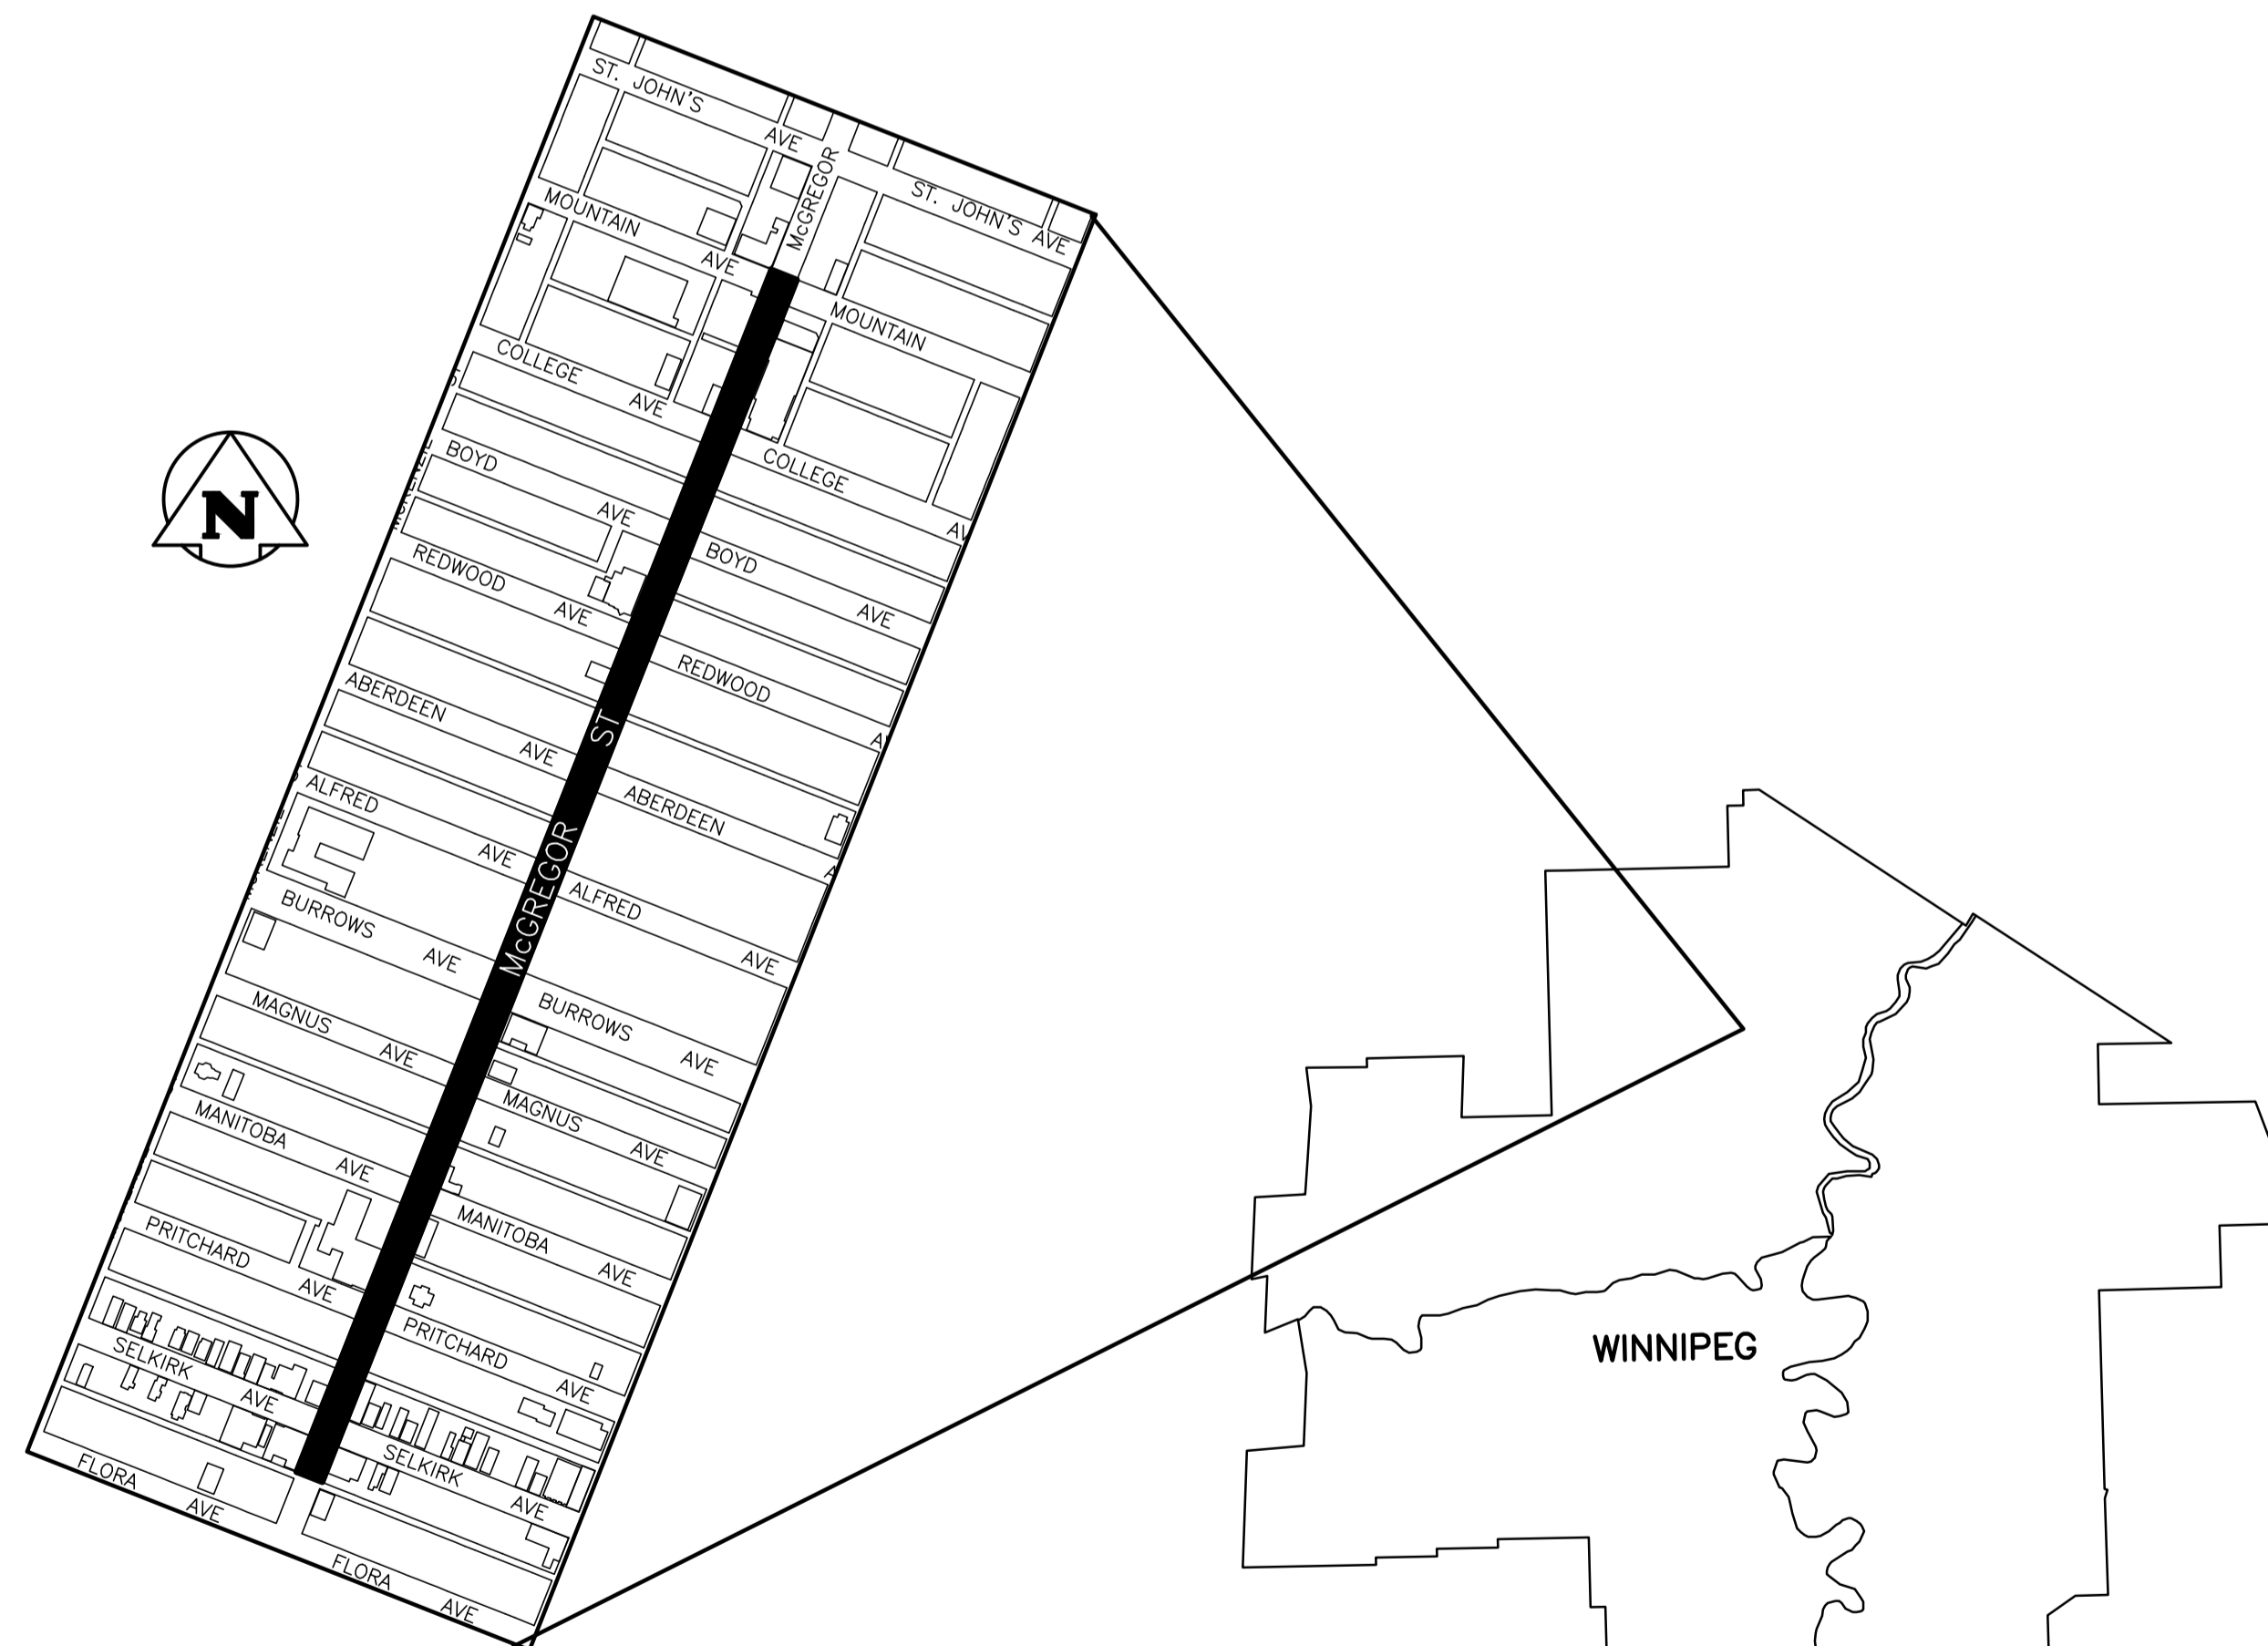

LOCATION PLAN



\\k-file-4\p-data\Projects\2017\17-0107-022\DWG\Mun\17-0107-022_C000.dwg - Tab: C000 Plotted By: ibhanson 04/04/2018 [Wed 1:39pm]