


B SIZE 11" X 17" (279mm x 432mm)

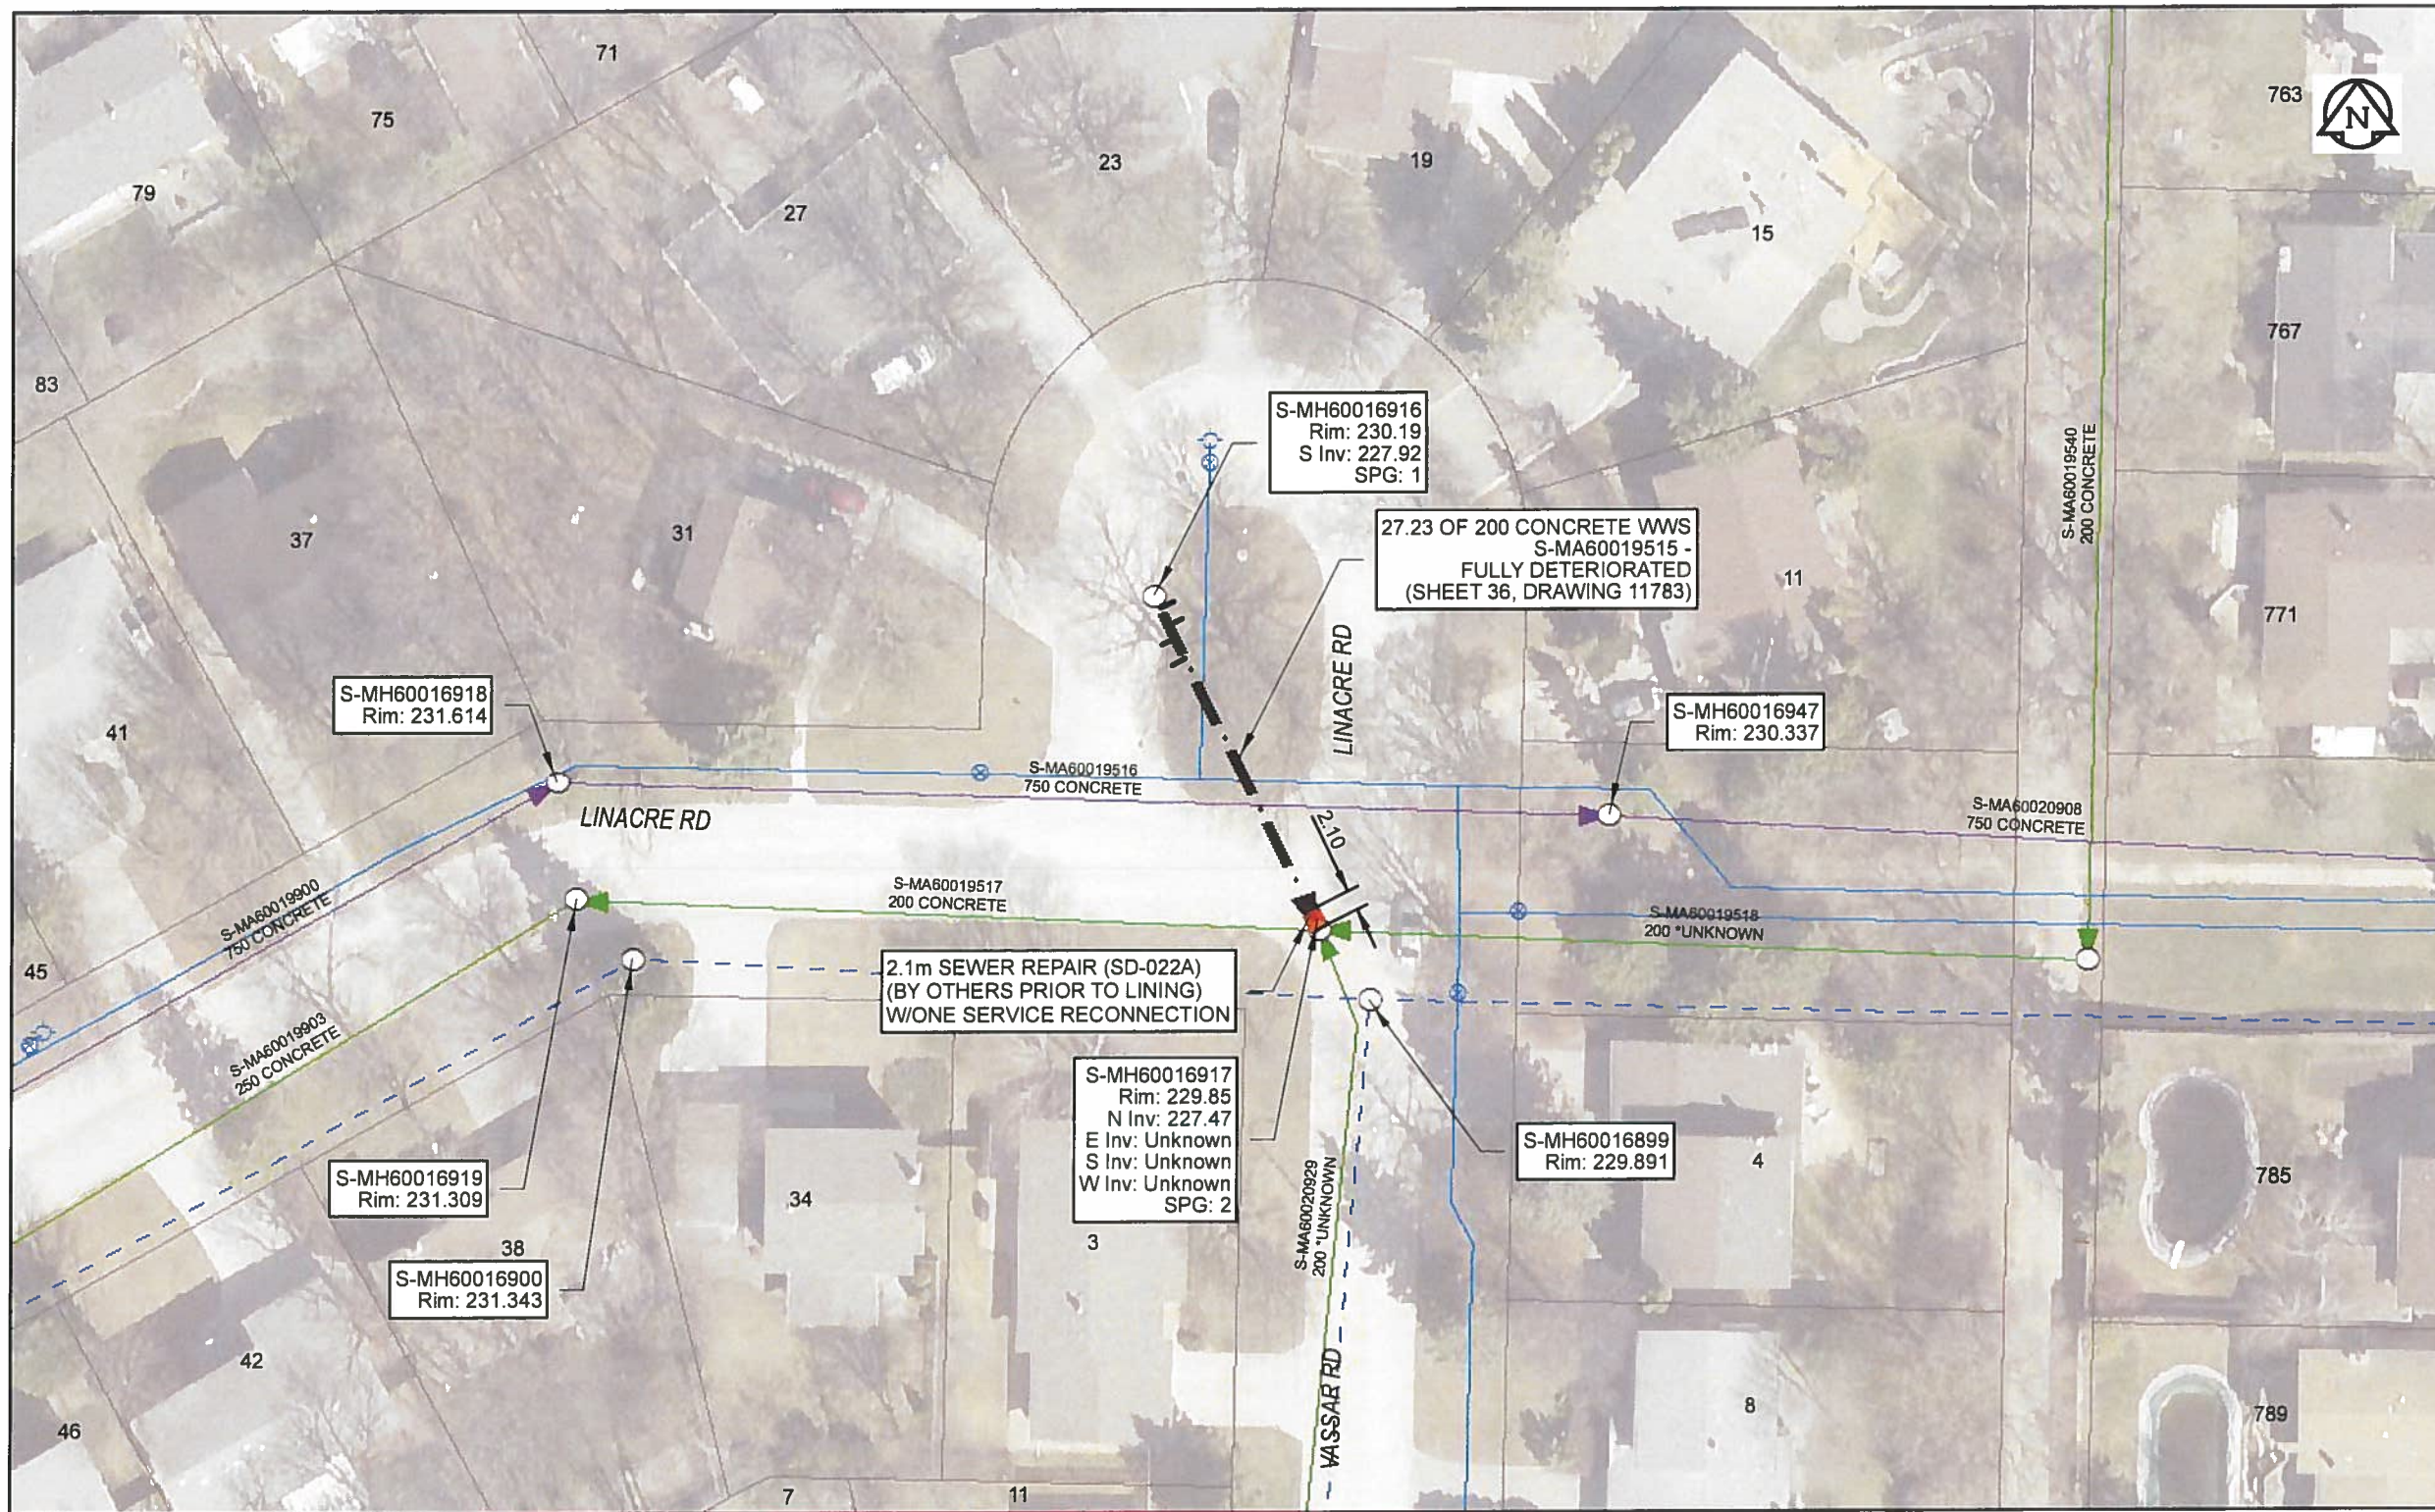

Sewer Junction Information

(From Video Inspection)

Reference MH	Distance	Size	Clock
S-MH60016916	001.0	100	10
-	002.3	100	10
-	003.3	100	02
-	004.9	100	02

Traffic Controls
Regional Street Lane Closure Required No Impacted Regional Street N/A

General Requirements:
Residential Street Restrictions

WARNING
IF POWER EQUIPMENT OR EXPLOSIVES ARE TO BE USED FOR EXCAVATION ON THIS PROJECT, THE CONTRACTOR MUST:
1) NOTIFY THE GAS COMPANY OF THE PROPOSED LOCATION OF EXCAVATION
2) TAKE PRECAUTION TO AVOID DAMAGE TO GAS COMPANY INSTALLATIONS
SEE PROVINCIAL REGULATION 140/92 FOR DETAILS

AECOM
Certificate of Authorization
AECOM Canada Ltd.
No. 4671 Date: May 24/18

METRIC
WHOLE NUMBERS INDICATE MILLIMETRES
DECIMALIZED NUMBERS INDICATE METRES
0 2.5 5 10 15 20 Meters
RECORD DRAWING
BID OPPORTUNITY NO. 224-2018

AECOM REVIEW	DRFT CHK	LOCATION APPROVED UNDERGROUND STRUCTURES			
		SUPR. U/G STRUCTURES COMMITTEE	DATE		
FILE NAME: 2017 Lining.mxd SAVED BY: ES		NOTE: LOCATION OF UNDERGROUND STRUCTURES AS SHOWN ARE BASED ON THE BEST INFORMATION AVAILABLE. BUT NO GUARANTEE IS GIVEN THAT ALL EXISTING UTILITIES ARE SHOWN OR THAT THE GIVEN LOCATIONS ARE EXACT. CONFIRMATION OF EXISTENCE AND EXACT LOCATION OF ALL SERVICES MUST BE OBTAINED FROM THE INDIVIDUAL UTILITIES BEFORE PROCEEDING WITH CONSTRUCTION.			
NO.	ISSUED FOR CONSTRUCTION	18/05/24	ES		
	REVISIONS	YY/MM/DD	BY		

AECOM

DESIGNED BY	NK	CHECKED BY	<i>[Signature]</i>
DRAWN BY	ES	APPROVED BY	<i>[Signature]</i>
HOR. SCALE	1:500	RELEASED FOR CONSTRUCTION	<i>[Signature]</i>
VERT. SCALE	N/A	DATE	<u>May 24/18</u>

PROFESSIONAL'S SEAL
PROVINCE OF MANITOBA
BRAUN
Member
24453
RECEIVED PROFESSIONAL ENGINEER
CONSULTANT DRAWING NO.
60561478-01-C-2017 Lining-R0X.mxd

THE CITY OF WINNIPEG
WATER AND WASTE DEPARTMENT

2017 SEWER RENEWALS
BY CIPP LINING
CONTRACT 4
S-MA60019515
VASSAR RD
1ST MH N OF LINACRE RD TO MH AT LINACRE RD

SHEET	36	OF	59
CITY DRAWING NUMBER	11783		
REV	0		