


			STA. 2+92.50 EL 232.155		STA. 3+10.00 EL 232.310	STA. 3+18.60 EL 232.220 ATCH XISTING	232.800
			EL 2		STA. EL 27	STA. 3+ STA. 3+ EL 232. MATCH EXISTING	232.600
		EXISTING W EDGE OF PAVE	MET			STA.	0+324.16 32.31 0+324.16 32.26 232.400
NE-				0.88%		1.68% EL 2 1.68% - 2.26%	232.200
							232.000
					HIGH	3+18.60 S P SH BAY/LOW PT/BEC TRANSITION 3+24.16 LIMIT OF CONSTRUCTION/ END TRANSITION 3+25	231.800
	2+75		2+92.50	3+00 1	3+10.00	3+18. 3+24. 3+25. 3+25.	231.600

			REMOVE 8.22 OF 300 CONC SEWER	EXIST			232.000
300					00 CONC SEWER		232.000
		RIM 232.080 INV N 230.2153 INV S 230.2153 SUBDRAIN INV 231.180	±_/ 8		INV N 229 415+ /	RIM 232.28 INV E 229.02 INV S 229.38 INV W 229.02	228.000
	2+75	2+84.28 EXIST CB	5+92.50	3+00		3+18.60 IN 3+21.66 E 3+25 3+25 3+25 5 00 CONC	226.000

SUPV. U/G STRUCTURES DATE	\\\\	R3B 3B1 Canac Phone: 204-943 Fax: 204-943-4 wsp.com	3-3178	
SUPV. U/G STRUCTURES DATE		Fax: 204-943-4		
SUPV. U/G STRUCTURES DATE		wsp.com		
				NOT FOR
COMMITTEE DESIGNED	K.G.	CHECKED BY	R.H.	CONSTRUCTION
NOTE: BT	K.G.	ВТ	Ν.Π.	
LOCATION OF UNDERGROUND STRUCTURES AS SHOWN ARE BASED ON THE BEST INFORMATION AVAILABLE BUT NO GUARANTEE IS GIVEN 3 ISSUED FOR TENDER 18/03/29 R.H.	K.G.	APPROVED BY	S.M.	
			0.111.	
CONFIRMATION OF EXISTENCE AND EXACT	SCALE: 1:250	RELEASED FOR CONSTRUCTION		
LOCATION OF ALL SERVICES MUST BE OBTAINED FROM THE INDIVIDUAL UTILITIES BEFORE PROCEEDING WITH CONSTRUCTION.	scale: AS SHOWN			CONSULTANT DRAWING
BEFORE PROCEEDING WITH CONSTRUCTION. NO REVISIONS DATE BY J	JANUARY 2018		_	17M-02283-00 -

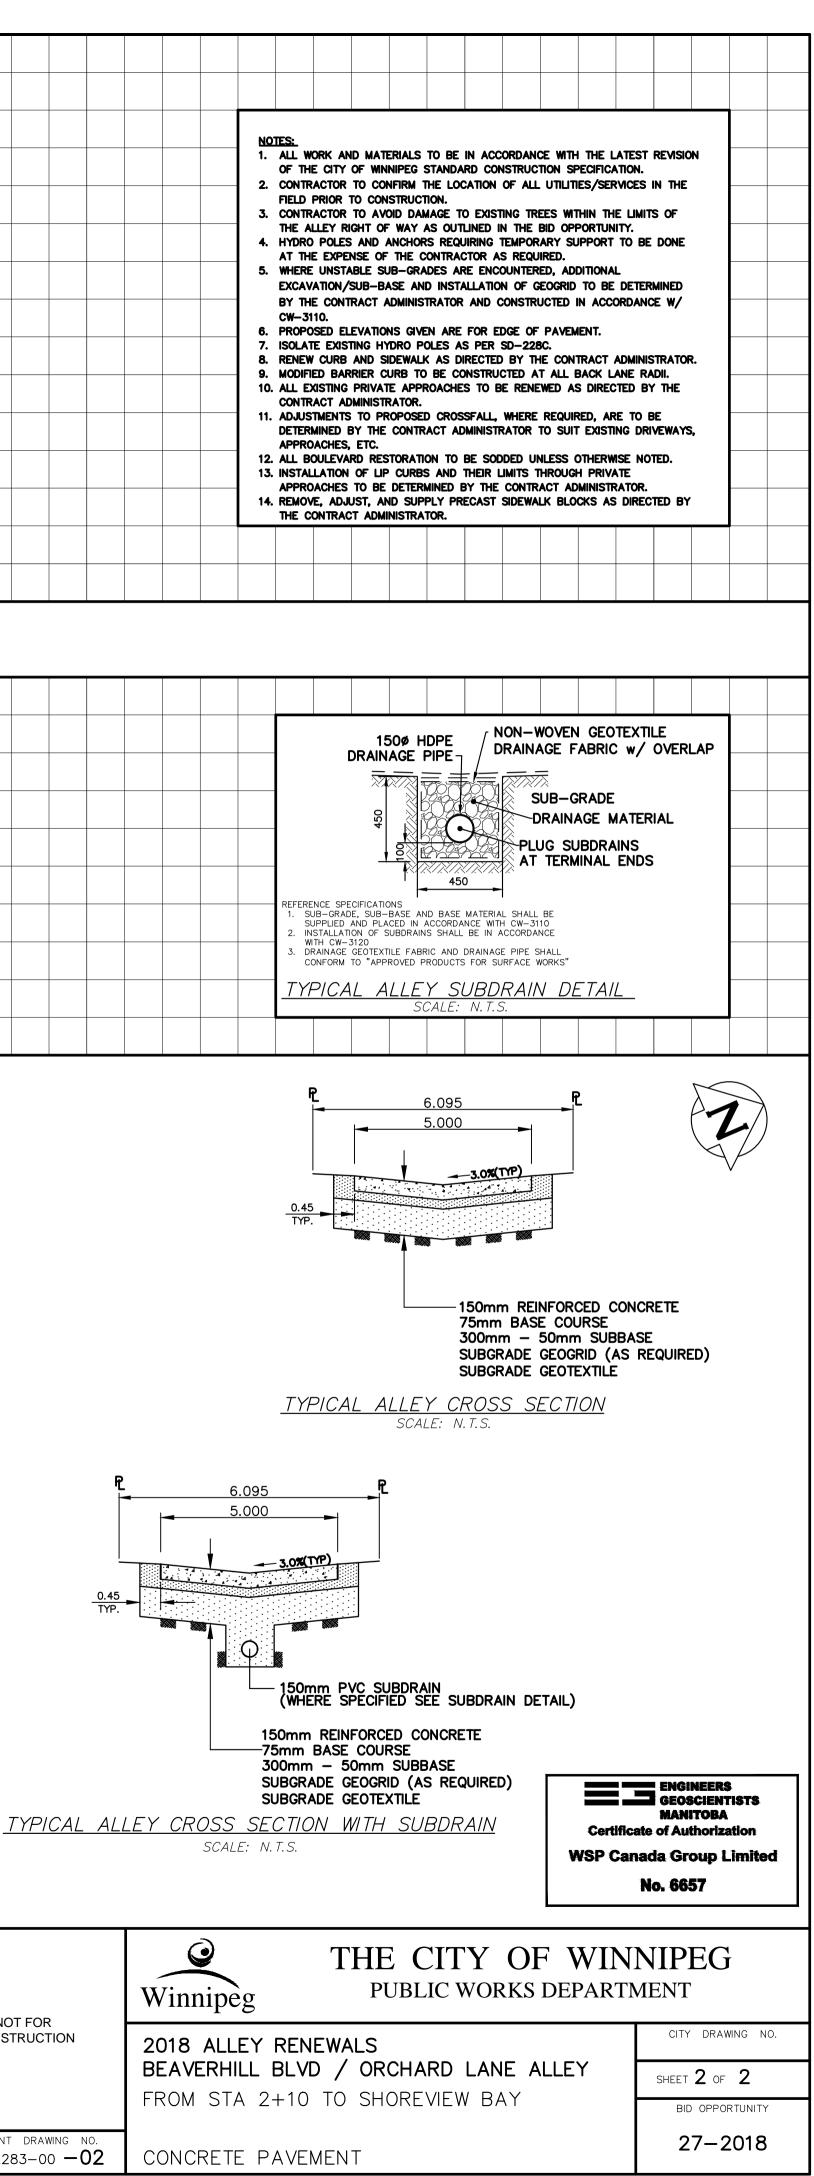

 BID_OPPORTUNITY: 27-2018
 FILE_PATH:
 P:\2017\17M-02283-00 - Local_Alley_Package 18-RL-01\08_WSP_Drawings\Contract 1

 CONTRACT_NUMBER: CONTRACT_1
 FILE_NAME:
 Beaverhill_Orchard_Alley.dwg