


TYPICAL PAVING BAND PATTERN - PLAN VIEW
N.T.S.

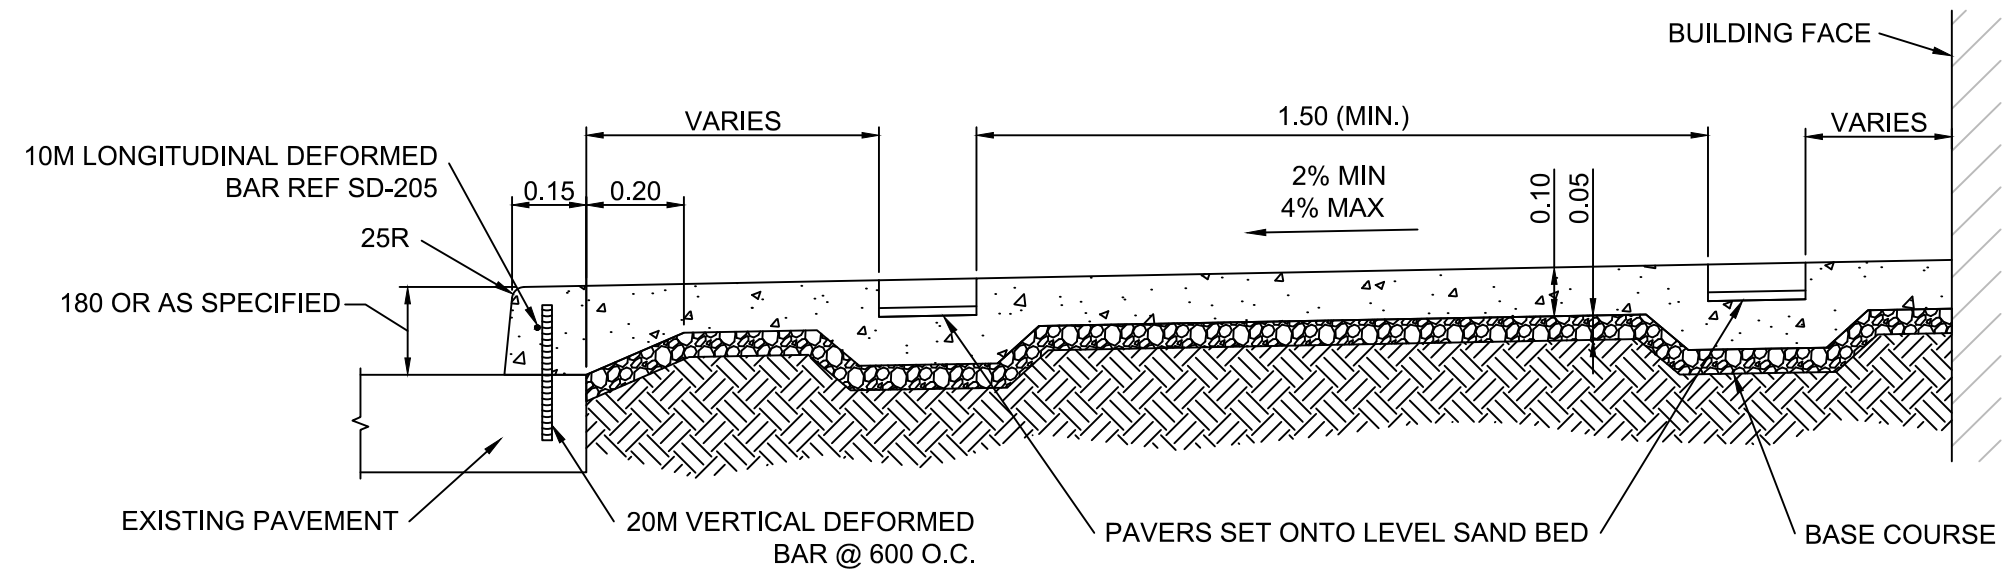

TYPICAL MONOLITHIC CURB AND SIDEWALK - SECTION VIEW
N.T.S.

- GENERAL NOTES**
- A. PAVEMENT DIMENSIONS ARE TO BACK OF CURB
 - B. ALL CURB RADII UNDER 15.0m SHALL BE MODIFIED
 - C. ADD 200.000m TO ALL DESIGN ELEVATION TO OBTAIN GEODETIC ELEVATIONS
 - D. CURB REPLACEMENT AS DIRECTED BY CONTRACT ADMINISTRATOR

PRELIMINARY
NOT TO BE USED FOR
CONSTRUCTION

METRIC
WHOLE NUMBERS INDICATE MILLIMETERS
DECIMALIZED NUMBERS INDICATE METERS

BID OPPORTUNITY NO. 31-2018

EXISTING	LEGEND - PLAN	PROPOSED	EXISTING	LEGEND - PLAN	PROPOSED	EXISTING	LEGEND - PLAN	PROPOSED
⊕	HYDRANT	◆	---	LDS/WWS	---	▨	CONCRETE SIDEWALK	▨
⊗	VALVE	●	---	WATERMAIN	---	▩	CONCRETE	▩
○	CURB STOP	●	---	GAS	---	▩	ASPHALT	▩
○	MANHOLE	●	---	TRAFFIC SIGNALS	---	▩	PAVING STONE	▩
□	CATCH BASIN	●	---	HYDRO/STREET LIGHT	---			
△	CURB INLET	▲	---	MTS	---			
○	LIGHT STANDARD	●	---	CURB RENEWAL	---			
○	TRAFFIC SIGNAL POLE	●	---	PROPERTY LINE	---			
○	SIGNALS PIT	○	---	RAMP CURB	---			
⊕	UTILITY BOX	⊕	---	ELEVATIONS	(31.000)			
⊕	UTILITY MAN HOLE	⊕	---	TREE				

NO.	REVISIONS	DATE	BY

ENGINEERING DIVISION
TECHNOLOGY SERVICES BRANCH
106 - 1155 PACIFIC AVE

DESIGNED BY J.D. CHECKED BY G.K.
DRAWN BY J.D. APPROVED BY

HOR. SCALE: 1 : 250
VERTICAL:

DATE: 2018/01/10

THE CITY OF WINNIPEG
PUBLIC WORKS DEPARTMENT

CARLTON STREET
FROM GRAHAM AVE TO PORTAGE AVE
DOWNTOWN SIDEWALK RENEWALS AND ASSOCIATED WORKS

CITY DRAWING NUMBER
SE-18-01
SHEET 1 OF 1

1