


TYPICAL PAVING BAND PATTERN - PLAN VIEW
N.T.S.

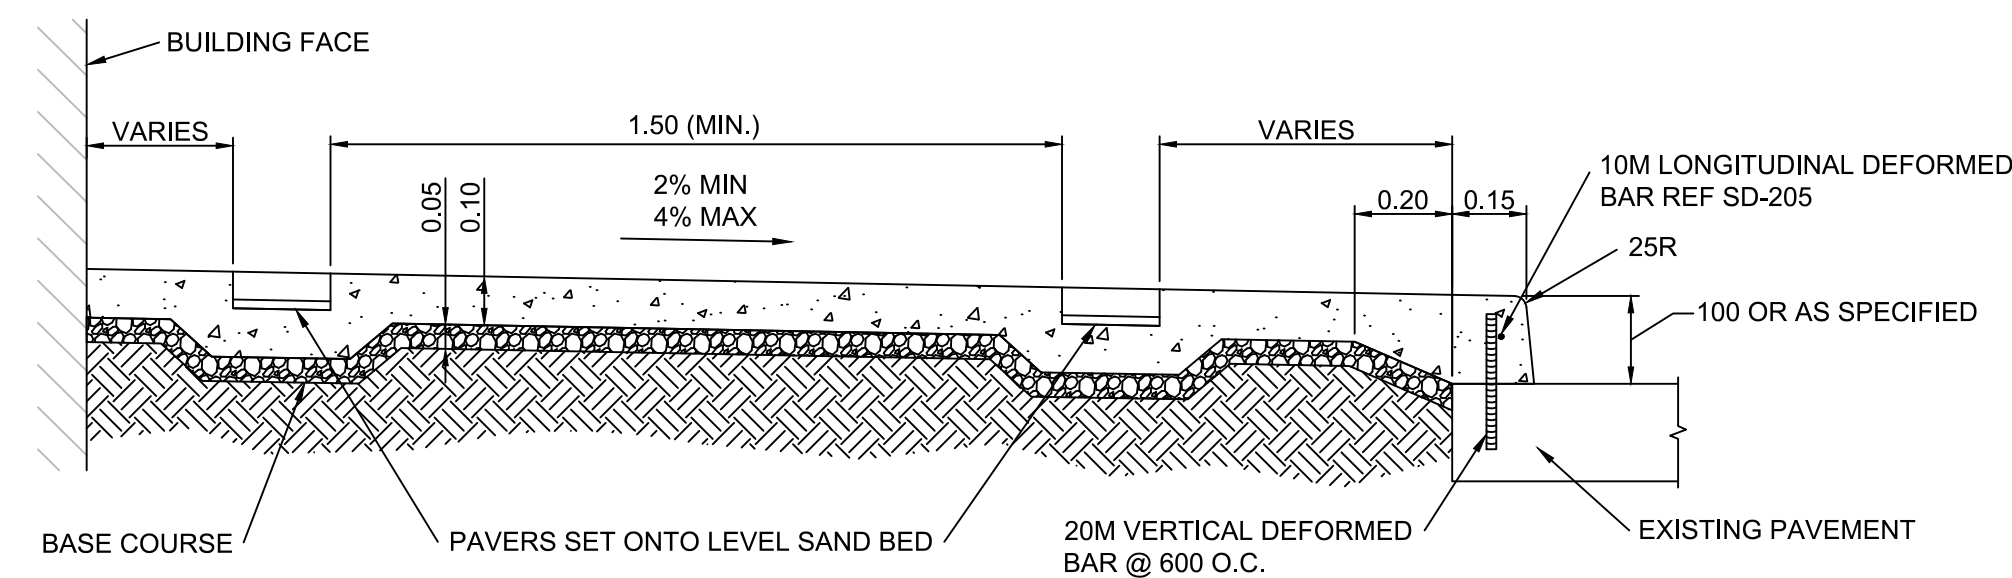

TYPICAL MONOLITHIC CURB AND SIDEWALK - SECTION VIEW
N.T.S.

- GENERAL NOTES**
- A. PAVEMENT DIMENSIONS ARE TO BACK OF CURB
 - B. ALL CURB RADII UNDER 15.0m SHALL BE MODIFIED
 - C. ADD 200.000m TO ALL DESIGN ELEVATION TO OBTAIN GEODETIC ELEVATIONS
 - D. CURB REPLACEMENT AS DIRECTED BY CONTRACT ADMINISTRATOR

PRELIMINARY
NOT TO BE USED FOR
CONSTRUCTION

METRIC
WHOLE NUMBERS INDICATE MILLIMETERS
DECIMALIZED NUMBERS INDICATE METERS

BID OPPORTUNITY NO. 31-2018

⊕	HYDRANT	◆	---	LDS/WWS	---	---	CONCRETE SIDEWALK	▨
⊗	VALVE	●	---	WATERMAIN	---	---	CONCRETE	▩
○	CURB STOP	●	---	GAS	---	---	ASPHALT	▧
○	MANHOLE	●	---	TRAFFIC SIGNALS	---	---	PAVING STONE	▦
□	CATCH BASIN	■	---	HYDRO/STREET LIGHT	---	---	WOOD FENCE	▤
△	CURB INLET	▲	---	MTS	---	---	SURVEY BAR	+
○	LIGHT STANDARD	●	---	CURB RENEWAL	---	---	GEODETIC BENCH MARK	+
○	TRAFFIC SIGNAL POLE	●	---	PROPERTY LINE	---	---		
○	SIGNALS PIT	●	---	RAMP CURB	---	---		
⊕	UTILITY BOX	○	---	ELEVATIONS	(31.000)	---		
⊕	UTILITY MAN HOLE	⊕	---	TREE	---	---		
---	EXISTING	---	---	LEGEND - PLAN	---	---	LEGEND - PLAN	---
---	LEGEND - PLAN	---	---	PROPOSED	---	---	PROPOSED	---

LOCATION APPROVED
UNDERGROUND STRUCTURES

SUPR. U/G STRUCTURES COMMITTEE DATE

NOTE:
LOCATION OF UNDERGROUND STRUCTURES AS SHOWN ARE BASED ON THE BEST INFORMATION AVAILABLE BUT NO GUARANTEE IS GIVEN THAT ALL EXISTING UTILITIES ARE SHOWN OR THAT THE GIVEN LOCATIONS ARE EXACT. CONFIRMATION OF EXISTENCE AND EXACT LOCATION OF ALL SERVICES MUST BE OBTAINED FROM THE INDIVIDUAL UTILITIES BEFORE PROCEEDING WITH CONSTRUCTION.

B.M. ELEV.	GBM @ S.W. CORNER OF KENNEDY AND GRAHAM INTERSECTION	232.557
NO.	REVISIONS	DATE BY

ENGINEERING DIVISION
TECHNOLOGY SERVICES BRANCH
106 - 1155 PACIFIC AVE

DESIGNED BY J.D. CHECKED BY G.K.
DRAWN BY J.D. APPROVED BY

HOR. SCALE: 1 : 250
VERTICAL:

DATE 2018/01/08

ENGINEER'S SEAL

THE CITY OF WINNIPEG
PUBLIC WORKS DEPARTMENT

KENNEDY STREET
FROM ST. MARY AVE TO GRAHAM AVE
DOWNTOWN SIDEWALK RENEWALS AND ASSOCIATED WORKS
FROM STA. 1+00 TO STA. 1+81

CITY DRAWING NUMBER
SE-18-02
SHEET 1 OF 2
1