



ELEVATION
SCALE = N.T.S.

- Notes:
- .1 All metal is to be galvanized
 - .2 Cage is not required when less than ladder height required for cage by local safety codes
 - .3 Engineered shop drawings are to be submitted for both the final design of the ladder and the attachment of the ladder to the wall assembly.

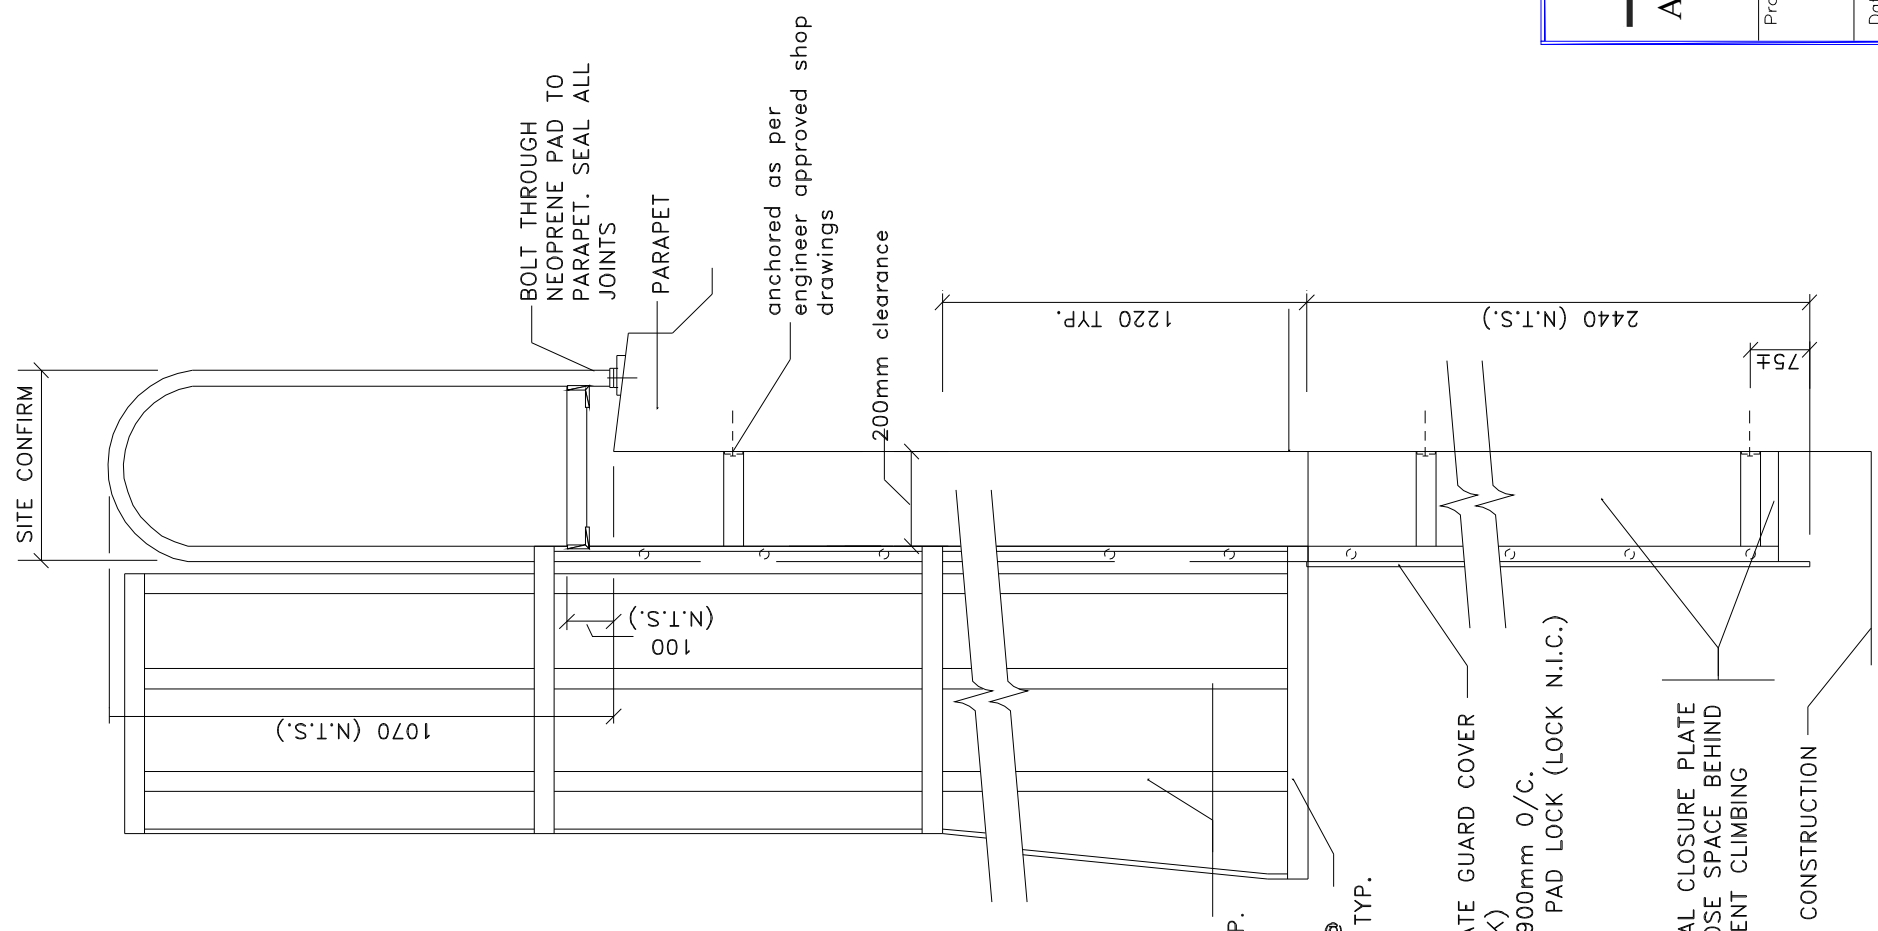

SECTION
SCALE = N.T.S.



Agassiz Consulting Group Ltd.
Box 41, Warren, Manitoba R0C 3E0
Office Phone: (204) 383-5538

Project: WFPS – Station 20
525 Banting Street
Winnipeg, MB

Date: April 15, 2018

Drawing No. L-1

File no: 4889-18 Scale: NTS