





## GENERAL NOTES

- ROOF SECTION 1 AREA = 2,025 FT<sup>2</sup> [188 m<sup>2</sup>]
- NEW ROOF COMPOSITION:
  - EXISTING METAL ROOF PANEL
  - NEW 3/4" [76mm] T&G PLYWOOD
  - NEW DENSDECK
  - NEW VAPOUR BARRIER
  - NEW 3" [76mm] POLYISO INSULATION
  - NEW 3" [76mm] POLYISO INSULATION
  - NEW SBS COMPOSITE PANEL
  - NEW SBS CAP SHEET

## LEGEND

- ROOF EDGE
- - - GUTTER EDGE
- ROOF AREA DIVIDER
- - - HIP/RIDGE
- GAS LINE
- EXISTING FALL ARREST ANCHOR
- EXHAUST FAN CURB
- CHIMNEY
- EQUIPMENT CURB
- PITCH BOX
- GUTTER OUTLET
- LIGHT

## KEY PLAN

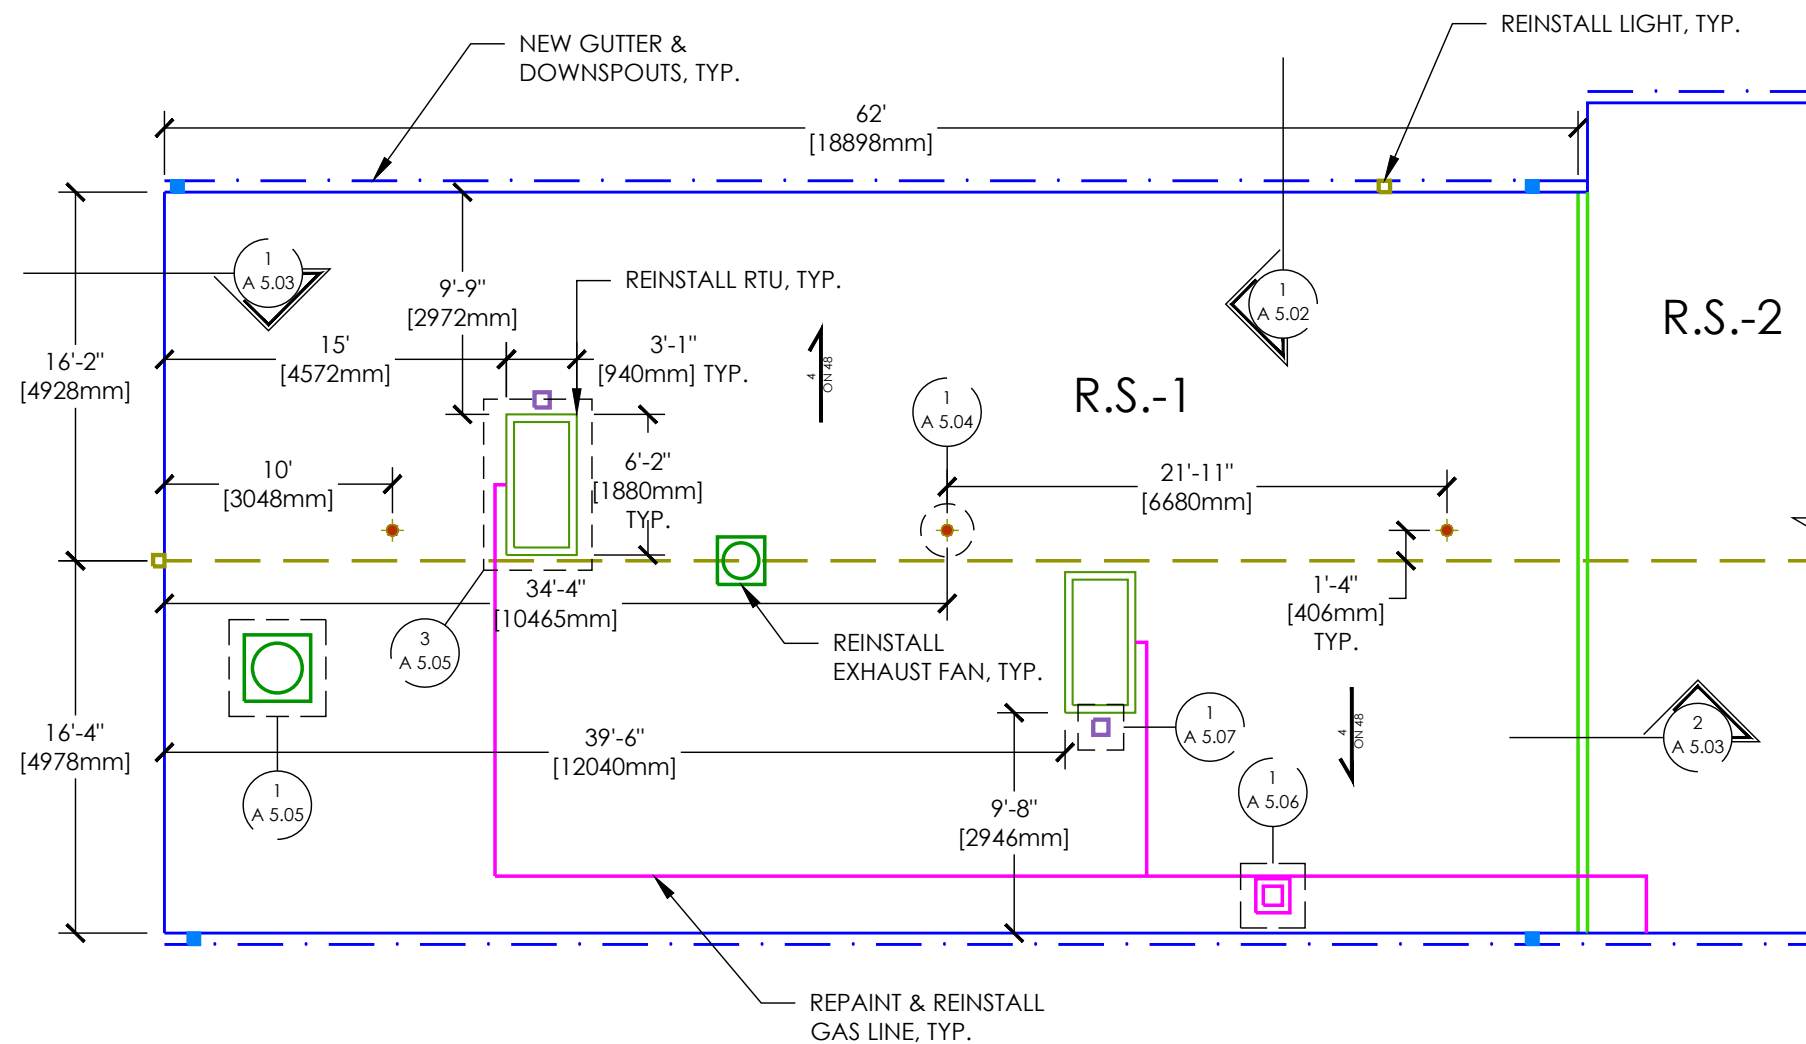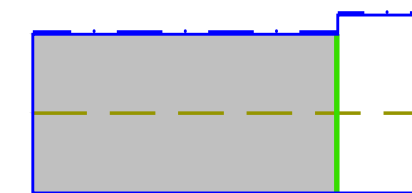

RMIS ENGINEERING



389 MAXWELL CRESCENT  
Regina, SK S4N 5X9  
www.rmiseng.ca  
Phone 306.352.4606  
Fax 306.352.4607



WESTRIDGE  
COMMUNITY CENTRE  
C.13.MB.35-18.04.03

3 MARSHALL CRESCENT  
WINNIPEG, MB R3T 4C3

CITY OF WINNIPEG

4TH FLOOR - 185 KING STREET  
WINNIPEG, MB R3B 1J1

No.	DATE	DESCRIPTION

DESIGNED BY SMC 04/17/2018  
DRAWN BY SED 04/17/2018  
REVIEWED BY SMC 04/17/2018

ROOF SECTION 1  
PLAN

A 1.03