


**WATER SERVICE INFORMATION**

ADDRESS	SIZE (mm) MATERIAL (STREET)	SIZE (mm) MATERIAL (PROP.)	SHORT & LONG MEASUREMENT	CORP. LOCATION	REMARKS
41 FARWELL BAY (W-LEG) RESIDENTIAL	20 CU	20 -	5.39m SNL HSE 12.387m NSL FARWELL BY N-LEG	18.4 S OF S/C	RECONNECT SERVICE
45 FARWELL BAY (W-LEG) RESIDENTIAL	20 CU	20 -	OPP SL HSE 13.346m SSL FARWELL BY N-LEG	2.1 N OF S/C	RECONNECT SERVICE
49 FARWELL BAY (W-LEG) RESIDENTIAL	20 CU	20 -	OPP SL HSE 31.219m SSL FARWELL BY N-LEG	3.5 N OF S/C	RECONNECT SERVICE
53 FARWELL BAY (W-LEG) RESIDENTIAL	20 CU	20 -	1.11m SSL HSE 19.373m NNL FARWELL BY S-LEG	3.5 N OF S/C	RECONNECT SERVICE
57 FARWELL BAY (W-LEG) RESIDENTIAL	20 CU	20 -	1.65m NSL HSE 3.705m NNL FARWELL BY S-LEG	1.8 N OF S/C	RECONNECT SERVICE
61 FARWELL BAY (W-LEG) RESIDENTIAL	20 CU	20 -	OPP NL HSE 3.745m SNL FARWELL BY S-LEG	8.7 N OF S/C	RECONNECT SERVICE

\* SERVICES TO BE RENEWED TO R. ALL OTHERS TO BE RECONNECTED


NOTE: CHAINAGES SHOWN ARE ALONG  
E. P. OF FARWELL BAY (W-LEG)

**FARWELL BAY (W-LEG)**

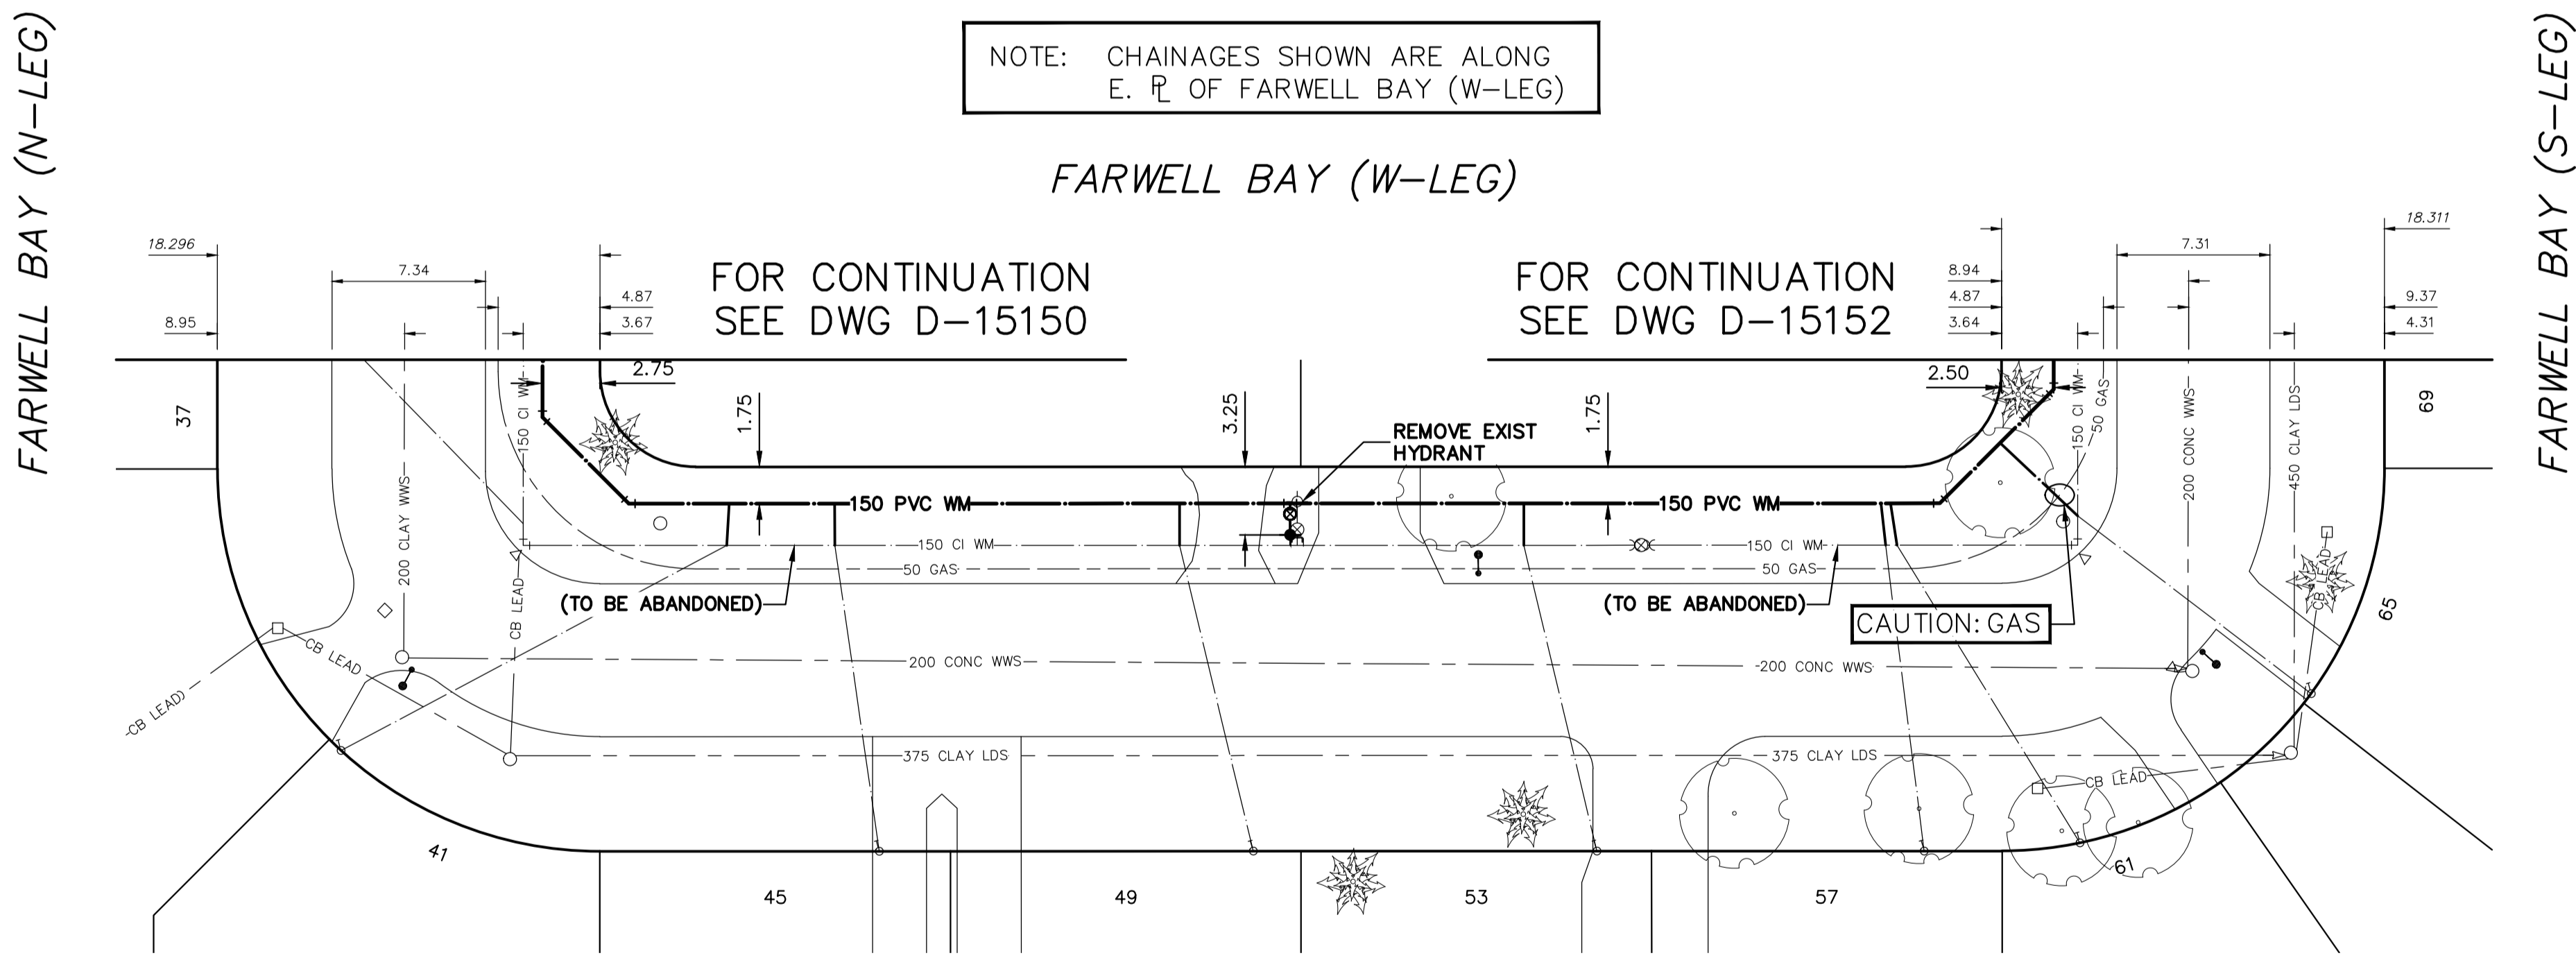

FOR INDEX SEE  
D-15144

NOTE: ALL VALVES TO BE INSTALLED  
COUNTERCLOCKWISE TO CLOSE

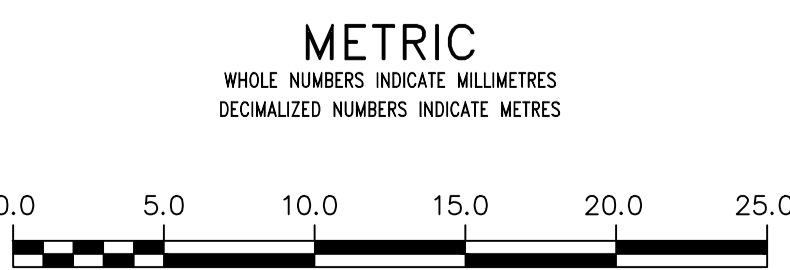

**WARNING**  
IF POWER EQUIPMENT OR EXPLOSIVES  
ARE TO BE USED FOR EXCAVATION ON  
THIS PROJECT THE CONTRACTOR MUST:  
1) NOTIFY THE GAS COMPANY OF THE  
PROPOSED LOCATION OF EXCAVATION.  
2) TAKE PRECAUTION TO AVOID DAMAGE  
TO GAS COMPANY INSTALLATIONS.  
SEE PROVINCIAL REGULATION 210/72 FOR DETAILS

**LOCATION APPROVED  
UNDERGROUND STRUCTURES**  
SUPV. U/G STRUCTURES COMMITTEE DATE  
NOTE:  
LOCATION OF UNDERGROUND STRUCTURES AS  
SHOWN ARE BASED ON THE BEST INFORMATION  
AVAILABLE BUT NO GUARANTEE IS GIVEN THAT ALL  
EXISTING UTILITIES ARE SHOWN OR THAT THE GIVEN  
LOCATIONS ARE EXACT. CONFIRMATION OF  
EXISTENCE AND EXACT LOCATION OF ALL  
SERVICES MUST BE OBTAINED FROM THE INDIVIDUAL  
UTILITIES BEFORE PROCEEDING WITH CONSTRUCTION.

B.M. ELEV.	NO.	REVISIONS	DATE	BY

DESIGNED BY	MJK	CHECKED BY	SC
DRAWN BY	AJ	APPROVED BY	KZ
SCALE:	RELEASED FOR CONSTRUCTION		
HORIZONTAL 1:250	KAS ZUREK		
VERTICAL 1:50	DATE 2018 05 31		
DATE 2018 05 31	DATE 2018 05 31		

ENGINEER'S SEAL  
ORIGINAL SIGNED  
BY S.R.J COURNOYER  
18/05/31  
CONSULTANT DRAWING NUMBER

**THE CITY OF WINNIPEG**  
WATER AND WASTE DEPARTMENT  
ENGINEERING DIVISION  
2018 WATER MAIN RENEWALS  
CONTRACT 10  
**FARWELL BAY (W-LEG)**  
FARWELL BAY (S-LEG) TO  
FARWELL BAY (N-LEG)

SHEET 9 OF 14  
CITY DRAWING NUMBER  
D-15151