


WATER SERVICE INFORMATION

ADDRESS	SIZE (mm) MATERIAL (STREET)	SIZE (mm) MATERIAL (PROP.)	SHORT & LONG MEASUREMENT	CORP. LOCATION	REMARKS
87 FARWELL BAY (S-LEG) RESIDENTIAL	20 CU	20	0.44m EEL HSE	3.9 E OF S/C	RENEW TO R W/20 CU
88 FARWELL BAY (S-LEG) RESIDENTIAL	20 CU	20	2.50m WEL HSE	OPP S/C	RECONNECT SERVICE
91 FARWELL BAY (S-LEG) RESIDENTIAL	20	20	1.50m EEL HSE	1.4 E OF S/C	RECONNECT SERVICE
92 FARWELL BAY (S-LEG) RESIDENTIAL	20 CU	20	54.714m WML DONNELLY ST	OPP S/C	RECONNECT SERVICE
95 FARWELL BAY (S-LEG) RESIDENTIAL	20 CU	20	2.31m WEL HSE	OPP S/C	RECONNECT SERVICE
96 FARWELL BAY (S-LEG) RESIDENTIAL	20 CU	20	56.022m WML DONNELLY ST	OPP S/C	RECONNECT SERVICE
98 FARWELL BAY (S-LEG) RESIDENTIAL	20 CU	20	4.23m WEL HSE	OPP S/C	RECONNECT SERVICE
99 FARWELL BAY (S-LEG) RESIDENTIAL	20 CU	20	40.864m WML DONNELLY ST	OPP S/C	RECONNECT SERVICE
100 FARWELL BAY (S-LEG) RESIDENTIAL	20 CU	20	1.02m WEL HSE	OPP S/C	RECONNECT SERVICE
99 FARWELL BAY (S-LEG) RESIDENTIAL	20 CU	20	36.909m WML DONNELLY ST	OPP S/C	RECONNECT SERVICE
100 FARWELL BAY (S-LEG) RESIDENTIAL	20 CU	20	2.48m WEL HSE	4.1 W OF S/C	RECONNECT SERVICE
103 FARWELL BAY (S-LEG) RESIDENTIAL	20 CU	20	22.819m WML DONNELLY ST	1.4 E OF S/C	RECONNECT SERVICE
104 FARWELL BAY (S-LEG) RESIDENTIAL	20 CU	20	3.07m WEL HSE	OPP S/C	RECONNECT SERVICE
104 FARWELL BAY (S-LEG) RESIDENTIAL	20 CU	20	6.529m WML DONNELLY ST	OPP S/C	RECONNECT SERVICE
104 FARWELL BAY (S-LEG) RESIDENTIAL	20 CU	20	0.94m EEL HSE	6.1 W OF S/C	RECONNECT SERVICE
104 FARWELL BAY (S-LEG) RESIDENTIAL	20 CU	20	7.463m WML DONNELLY ST		

* SERVICES TO BE RENEWED TO R. ALL OTHERS TO BE RECONNECTED


NOTE: CHAINAGES SHOWN ARE ALONG N. R. OF FARWELL BAY (S-LEG)

FARWELL BAY (S-LEG)

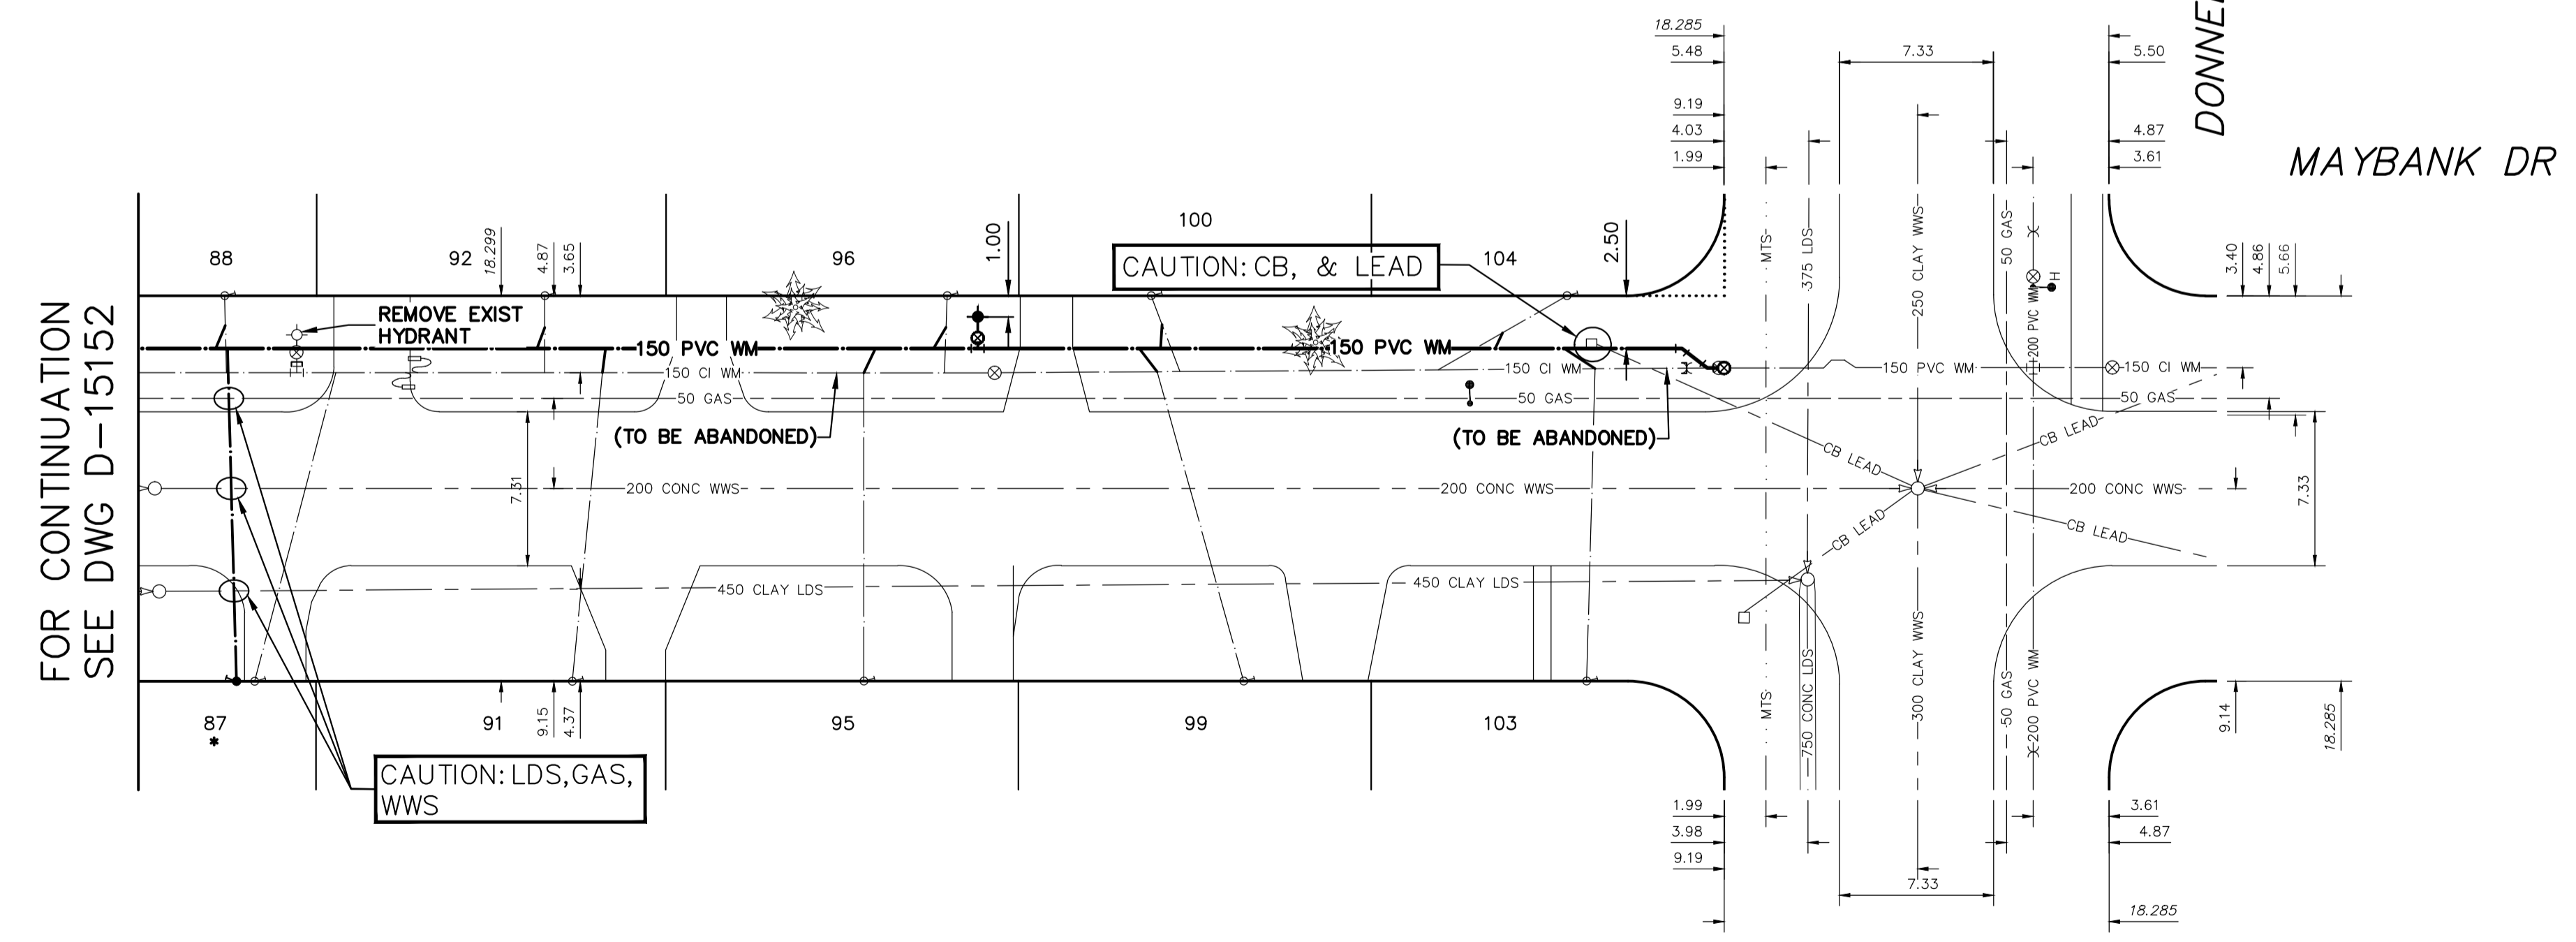

FOR INDEX SEE D-15144

NOTE: ALL VALVES TO BE INSTALLED COUNTERCLOCKWISE TO CLOSE

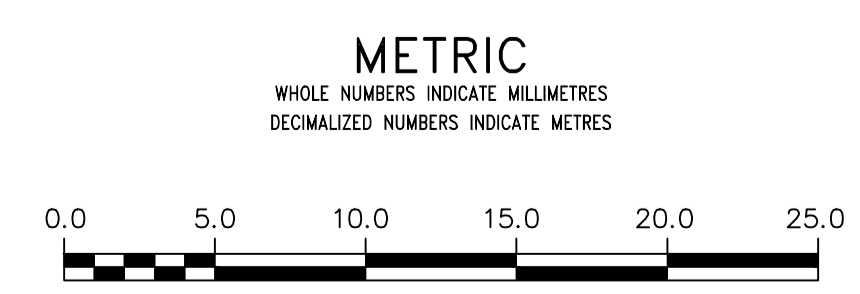

WARNING
IF POWER EQUIPMENT OR EXPLOSIVES ARE TO BE USED FOR EXCAVATION ON THIS PROJECT THE CONTRACTOR MUST:
1) NOTIFY THE GAS COMPANY OF THE PROPOSED LOCATION OF EXCAVATION.
2) TAKE PRECAUTION TO AVOID DAMAGE TO GAS COMPANY INSTALLATIONS.
SEE PROVINCIAL REGULATION 210/72 FOR DETAILS

LOCATION APPROVED
UNDERGROUND STRUCTURES
SUPV. U/G STRUCTURES COMMITTEE DATE
NOTE:
LOCATION OF UNDERGROUND STRUCTURES AS SHOWN ARE BASED ON THE BEST INFORMATION AVAILABLE BUT NO GUARANTEE IS GIVEN THAT ALL EXISTING UTILITIES ARE SHOWN OR THAT THE GIVEN LOCATIONS ARE EXACT. CONFIRMATION OF EXISTENCE AND EXACT LOCATION OF ALL SERVICES MUST BE OBTAINED FROM THE INDIVIDUAL UTILITIES BEFORE PROCEEDING WITH CONSTRUCTION.

B.M. ELEV.	NO.	REVISIONS	DATE	BY

DESIGNED BY	MJK	CHECKED BY	SC
DRAWN BY	AJ	APPROVED BY	KZ
SCALE:		RELEASED FOR CONSTRUCTION	
HORIZONTAL	1:250	KAS ZUREK	
VERTICAL	1:50		
DATE	2018 05 31	DATE	2018 05 31

ENGINEER'S SEAL
ORIGINAL SIGNED BY S.R.J COURNOYER
18/05/31
CONSULTANT DRAWING NUMBER

THE CITY OF WINNIPEG
WATER AND WASTE DEPARTMENT
ENGINEERING DIVISION
2018 WATER MAIN RENEWALS
CONTRACT 10
FARWELL BAY (S-LEG)
75 E OF FARWELL BAY (W-LEG) TO DONNELLY STREET

SHEET 11 OF 14
CITY DRAWING NUMBER
D-15153