



NOTE: CHAINAGES SHOWN ARE ALONG
S. R. OF OAKVIEW AVENUE

OAKVIEW AVENUE

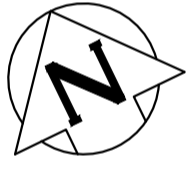

MATCHLINE 1+87.500
SEE DWG D-15154

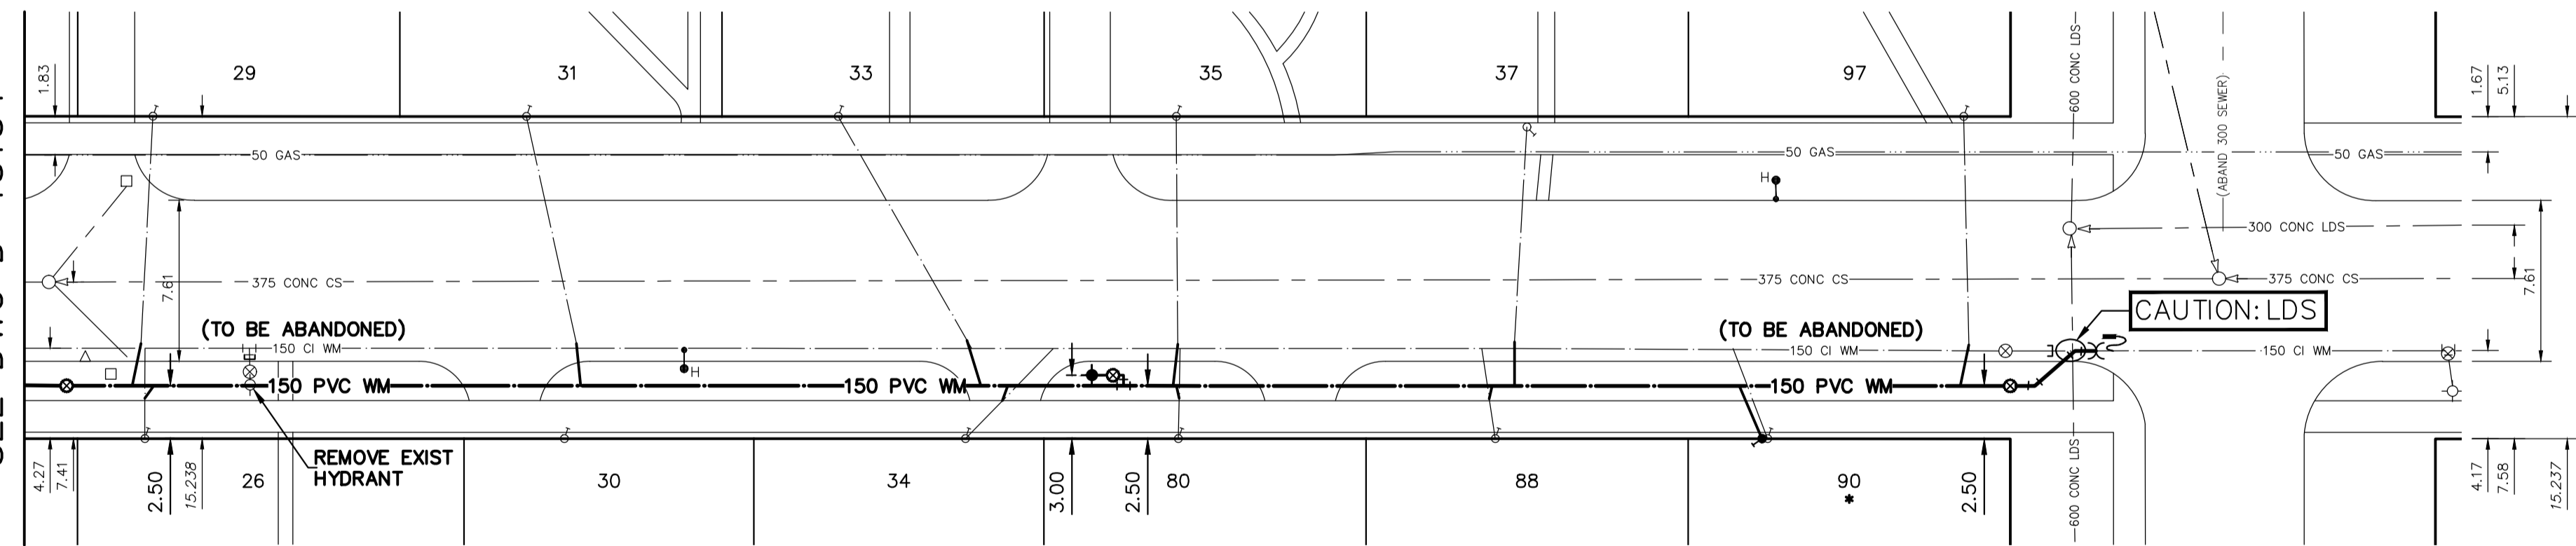


WATER SERVICE INFORMATION

ADDRESS	SIZE (mm) MATERIAL (STREET)	SIZE (mm) MATERIAL (PROP.)	SHORT & LONG MEASUREMENT	CORP. LOCATION	REMARKS
26 OAKVIEW AVE	20	20	1.09m EWL HSE	OPP S/C	RECONNECT SERVICE
RESIDENTIAL	CU	LEAD	88.247m WWL WOODVALE ST		
29 OAKVIEW AVE	20	20	0.62m EWL HSE	0.5 W OF S/C	RECONNECT SERVICE
RESIDENTIAL	CU	LEAD	87.874m WWL WOODVALE ST		
30 OAKVIEW AVE	20	20	1.93m EWL HSE		RECONNECT SERVICE
RESIDENTIAL	CU	LEAD	68.395m WWL WOODVALE ST		
31 OAKVIEW AVE	20	20	1.53m EWL HSE	2.4 E OF S/C	RECONNECT SERVICE
RESIDENTIAL	CU	LEAD	70.207m WWL WOODVALE ST		
33 OAKVIEW AVE	20	20	7.25m WEL HSE	6.3 E OF S/C	RECONNECT SERVICE
RESIDENTIAL	CU	LEAD	55.449m WWL WOODVALE ST		
34 OAKVIEW AVE	20	20	6.10m WEL HSE	4.1 E OF S/C	RECONNECT SERVICE
RESIDENTIAL	CU	CU	49.427m WWL WOODVALE ST		
35 OAKVIEW AVE	20	20	6.71m WEL HSE		RECONNECT SERVICE
RESIDENTIAL	CU	LEAD	39.464m WWL WOODVALE ST		
37 OAKVIEW AVE	20	20	5.47m WEL HSE	0.6 W OF S/C	RECONNECT SERVICE
RESIDENTIAL	CU	CU	22.884m WWL WOODVALE ST		
80 OAKVIEW AVE	20	20	4.58m EWL HSE	0.1 E OF S/C	RECONNECT SERVICE
RESIDENTIAL	CU	CU	39.350m WWL WOODVALE ST		
88 OAKVIEW AVE	20	20	2.51m EWL HSE	0.6 W OF S/C	RECONNECT SERVICE
RESIDENTIAL	CU	CU	24.360m WWL WOODVALE ST		
90 OAKVIEW AVE	20	20	1.47 EWL HSE		RENEW TO R W/20 CU
RESIDENTIAL	LEAD	LEAD	11.247m WWL WOODVALE ST		
97 OAKVIEW AVE	20	20	1.04 EWL HSE	1.6 W OF S/C	RECONNECT SERVICE
RESIDENTIAL	CU	CU	2.210m WWL WOODVALE ST		

*SERVICES TO BE RENEWED TO R. ALL OTHERS TO BE RECONNECTED

FOR INDEX SEE
D-15144

NOTE: ALL VALVES TO BE INSTALLED
COUNTERCLOCKWISE TO CLOSE

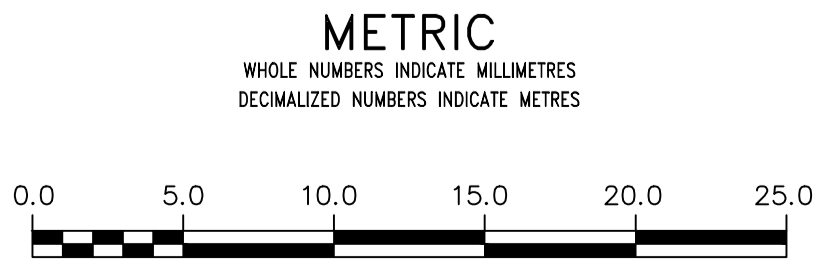

WARNING
IF POWER EQUIPMENT OR EXPLOSIVES ARE TO BE USED FOR EXCAVATION ON THIS PROJECT THE CONTRACTOR MUST:
1) NOTIFY THE GAS COMPANY OF THE PROPOSED LOCATION OF EXCAVATION.
2) TAKE PRECAUTION TO AVOID DAMAGE TO GAS COMPANY INSTALLATIONS.
SEE PROVINCIAL REGULATION 210/72 FOR DETAILS

LOCATION APPROVED
UNDERGROUND STRUCTURES
SUPV. U/G STRUCTURES COMMITTEE DATE
NOTE:
LOCATION OF UNDERGROUND STRUCTURES AS SHOWN ARE BASED ON THE BEST INFORMATION AVAILABLE BUT NO GUARANTEE IS GIVEN THAT ALL EXISTING UTILITIES ARE SHOWN OR THAT THE GIVEN LOCATIONS ARE EXACT. CONFIRMATION OF EXISTENCE AND EXACT LOCATION OF ALL SERVICES MUST BE OBTAINED FROM THE INDIVIDUAL UTILITIES BEFORE PROCEEDING WITH CONSTRUCTION.

B.M.	ELEV.	NO.	REVISIONS	DATE	BY

DESIGNED BY	MJK	CHECKED BY	SC
DRAWN BY	AJ	APPROVED BY	KZ
SCALE:	RELEASED FOR CONSTRUCTION		
HORIZONTAL 1:250	KAS ZUREK		
VERTICAL 1:50	DATE 2018 05 31		
DATE 2018 05 31	DATE 2018 05 31		

ENGINEER'S SEAL
ORIGINAL SIGNED
BY S.R.J. COURNOYER
18/05/31
CONSULTANT DRAWING NUMBER

THE CITY OF WINNIPEG
WATER AND WASTE DEPARTMENT
ENGINEERING DIVISION
2018 WATER MAIN RENEWALS
CONTRACT 10
OAKVIEW AVENUE
87.5 E OF KILDONAN DRIVE TO
WOODVALE STREET

SHEET 13 OF 14
CITY DRAWING NUMBER
D-15155