




SECTION 1
1:50

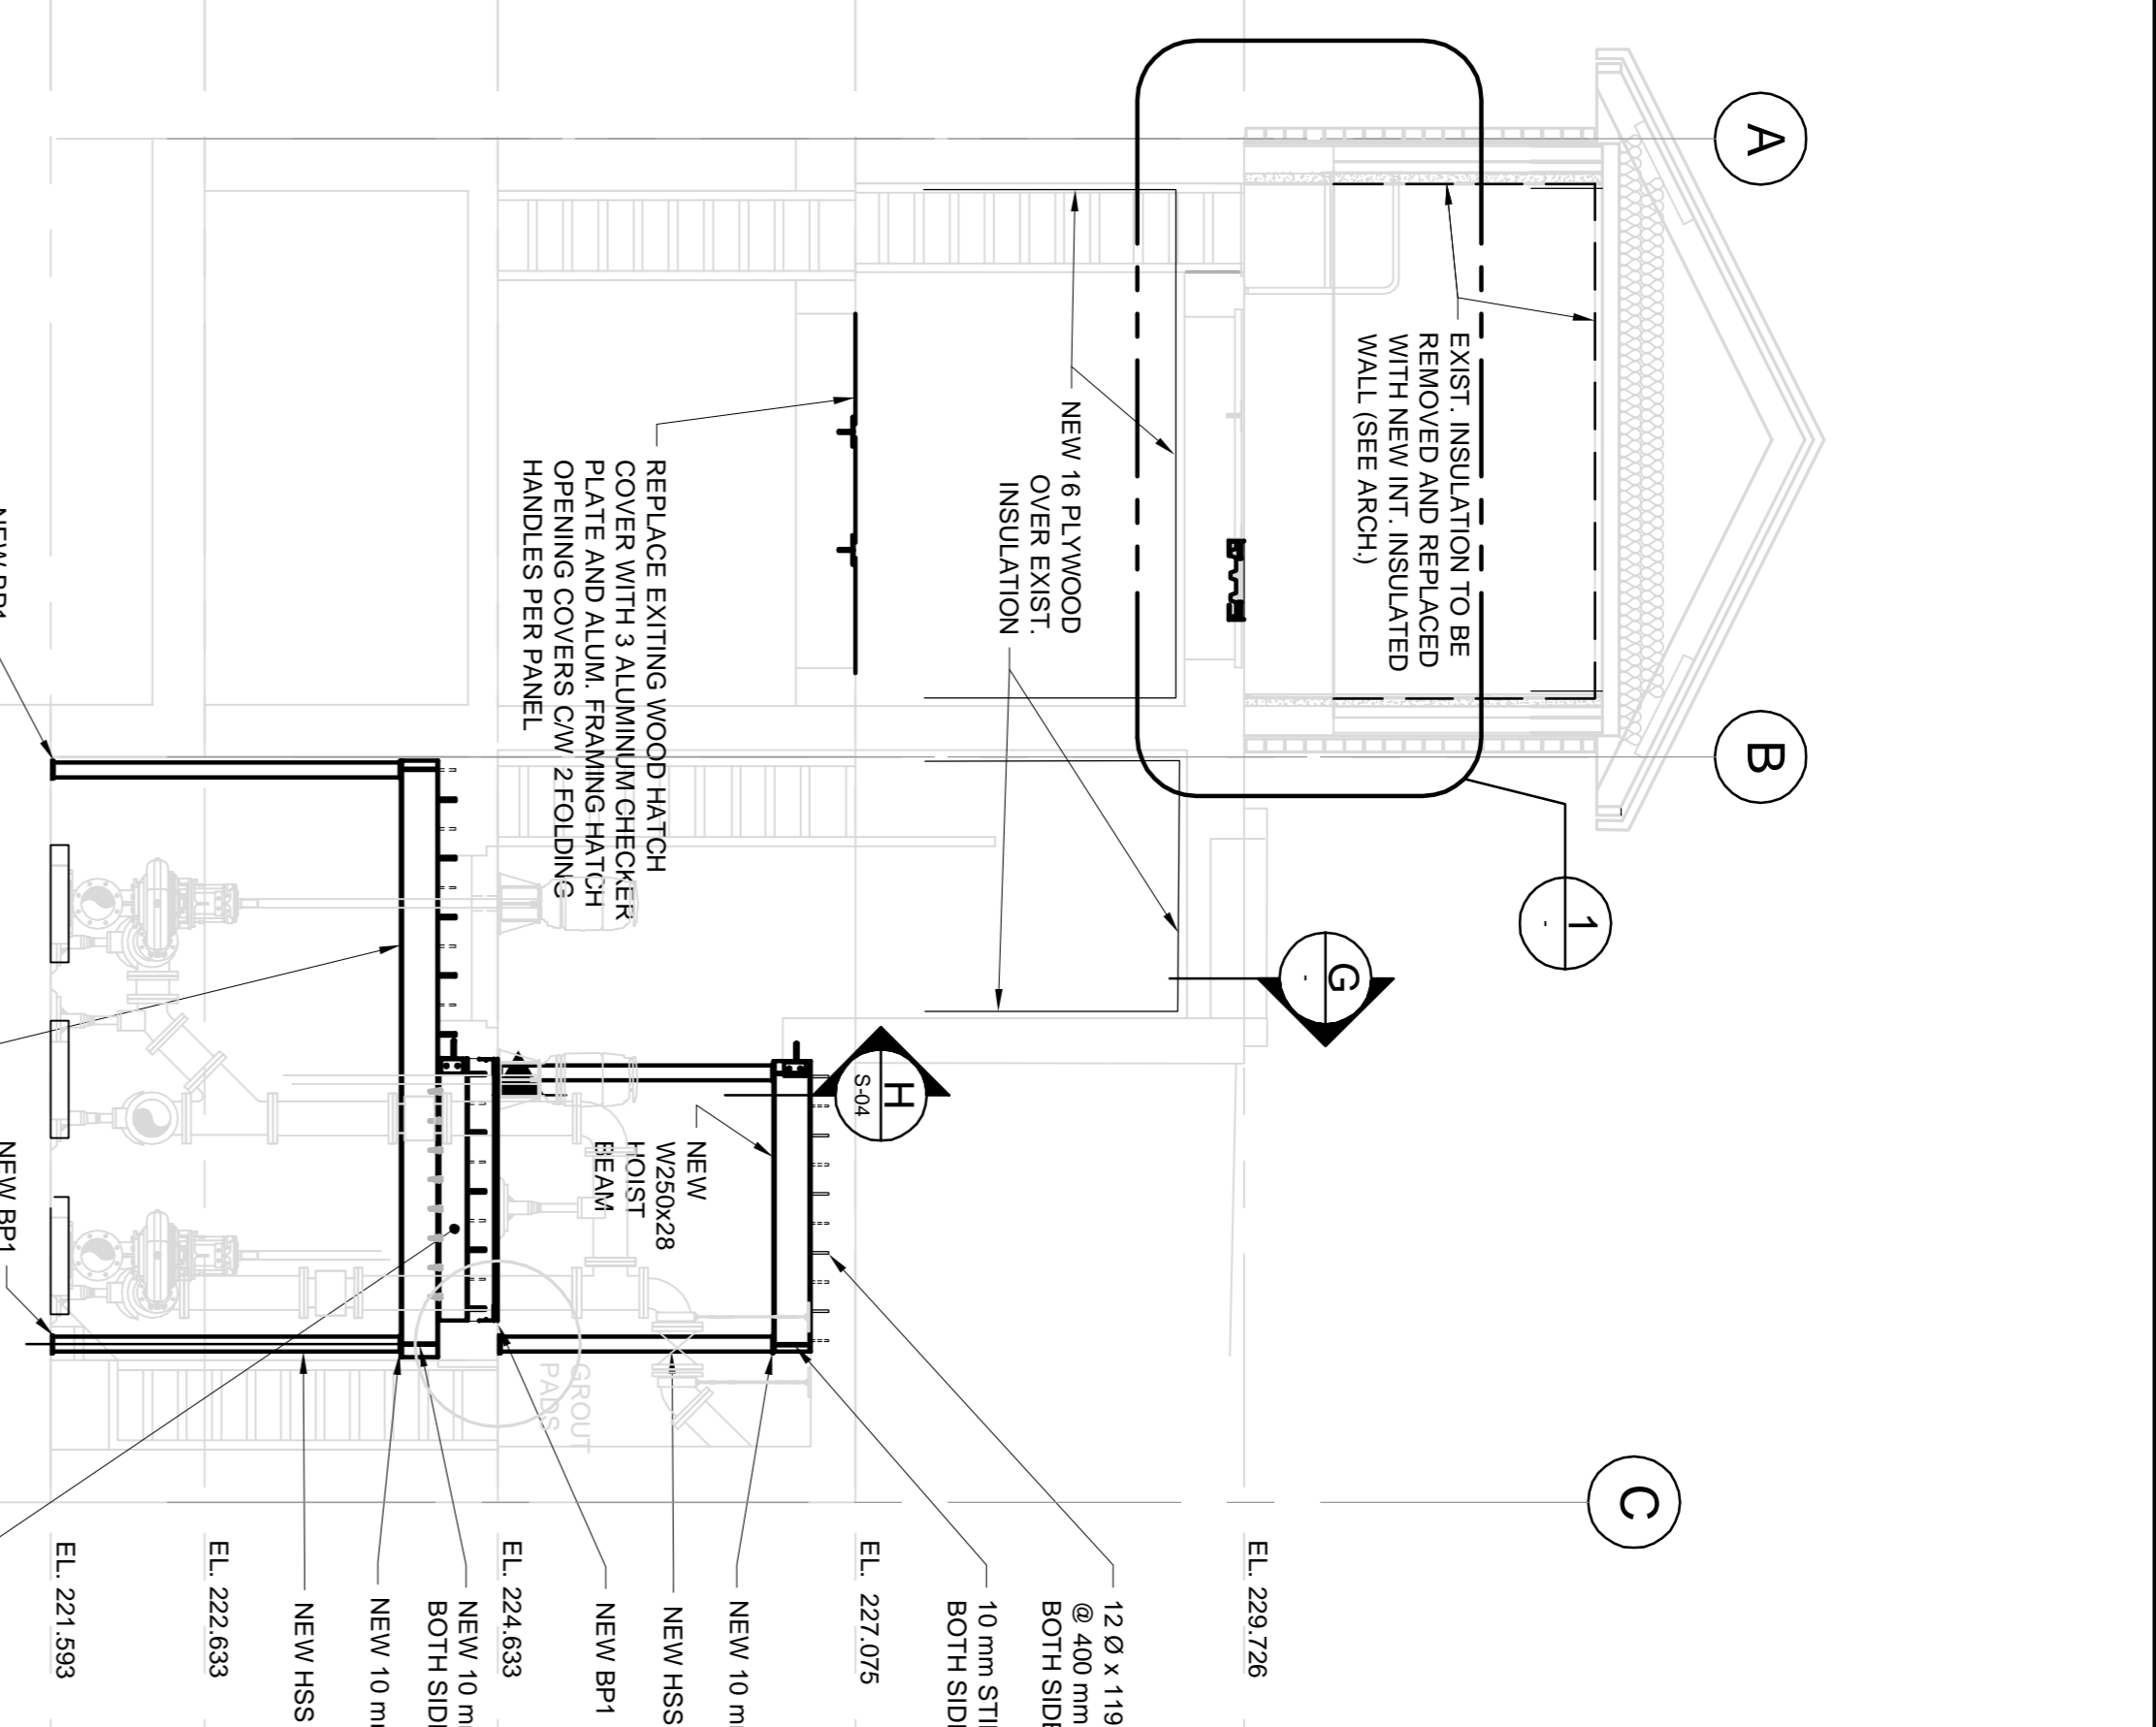

SECTION 2
1:50

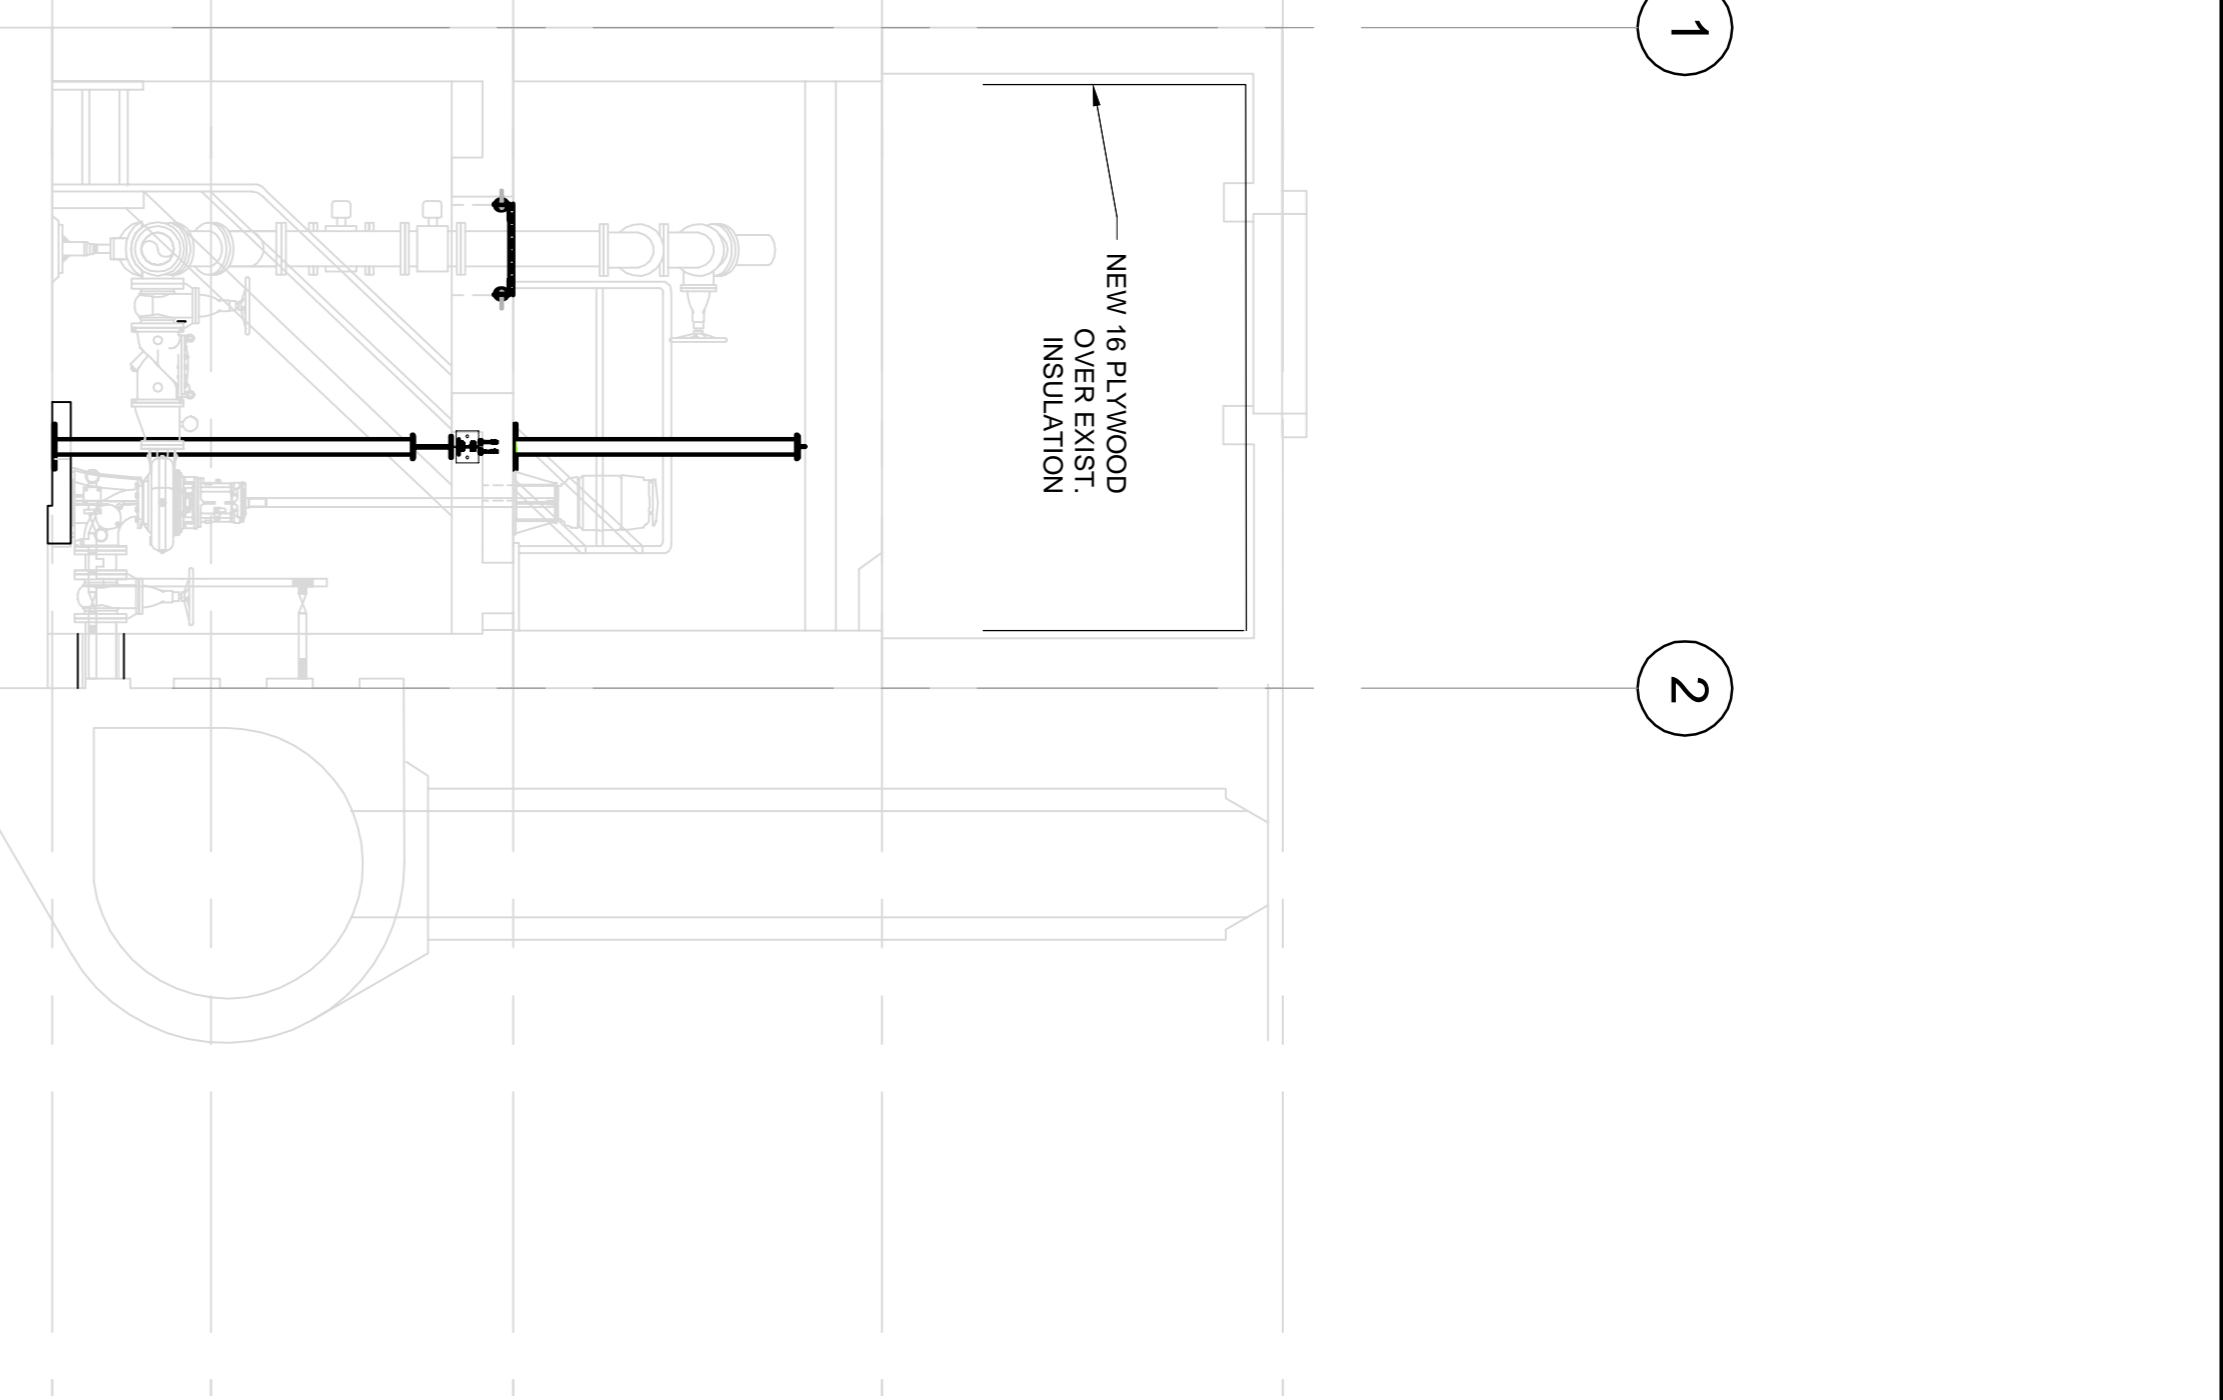

SECTION 3
1:50

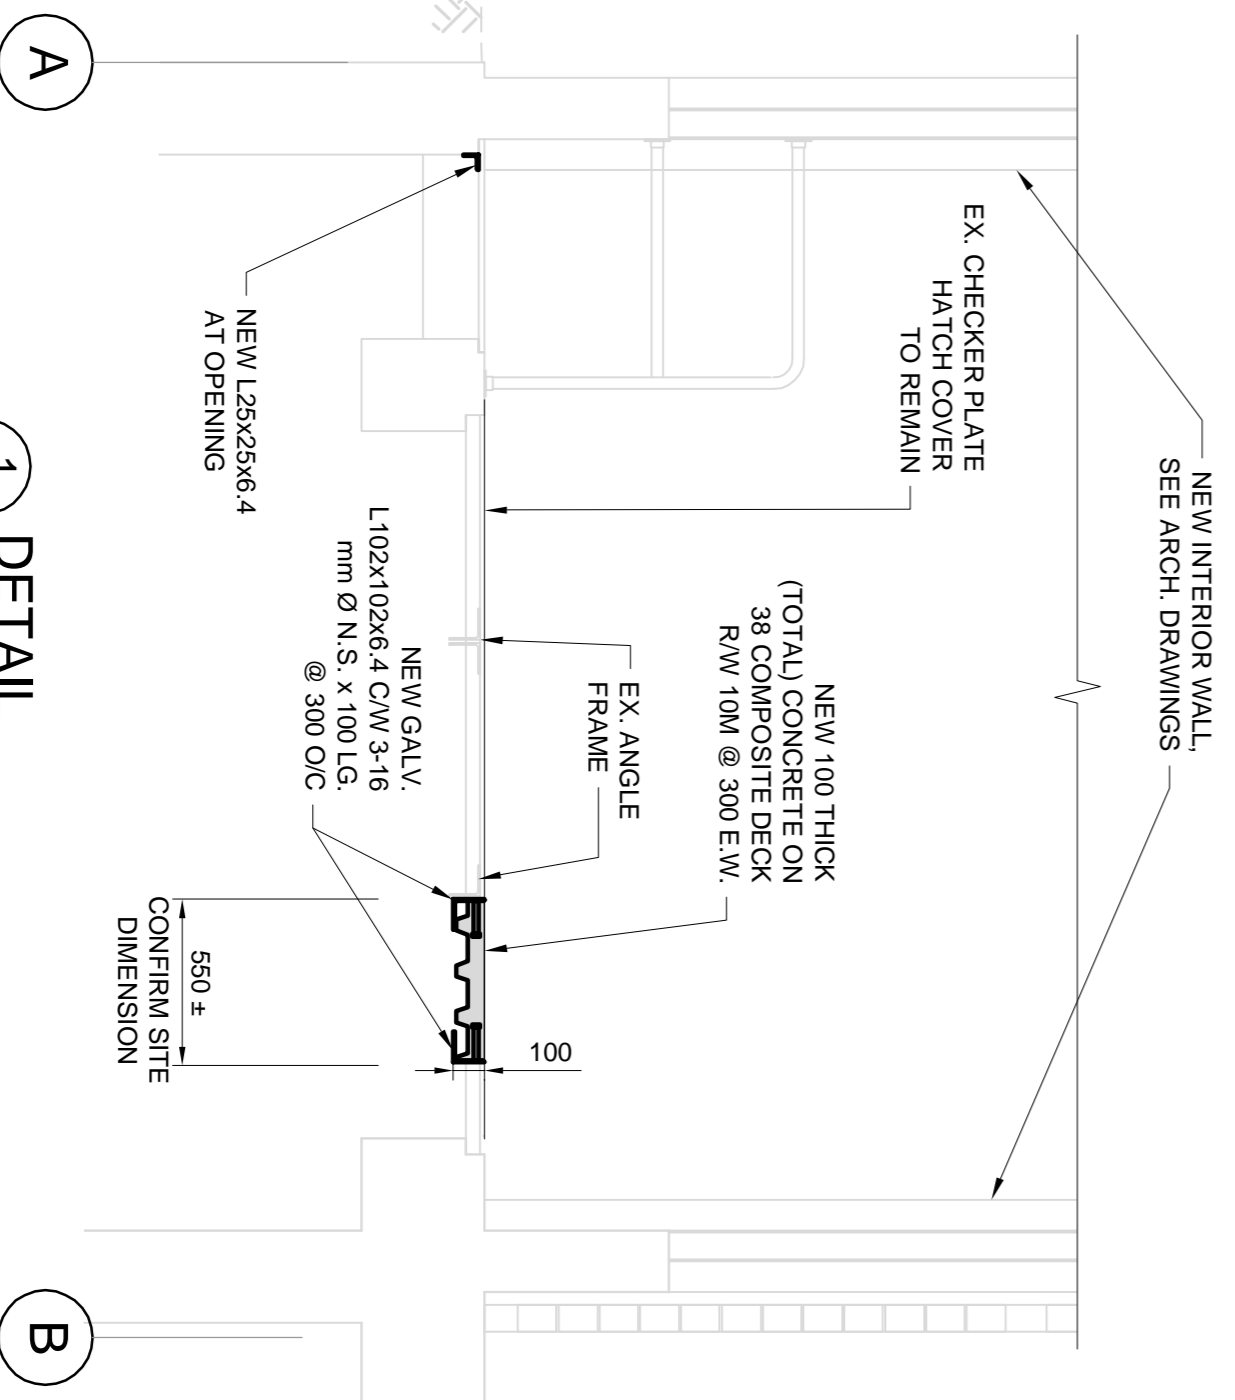

DETAIL 1
1:25

NOTE: HOISTS TO BE SUPPLIED BY THE CITY AND INSTALLED BY THE CONTRACTOR

NOT FOR CONSTRUCTION

APEGIN
Certificate of Authorization
Dillon Consulting Limited (MB)
No. 1789 Date: _____

NO.	REVISIONS	DATE	BY	NR.	DATE
0	ISSUED FOR TENDER	06/29/18			

DESIGNED BY	NR.	CHECKED BY	MBL.
DJB			

SCALE	AS SHOWN	RELEASED FOR CONSTRUCTION
AS SHOWN		

ENGINEER'S SEAL
CONSULTANT PROJECT NUMBER
18-6936

THE CITY OF WINNIPEG
WATER AND WASTE DEPARTMENT

Winnipeg

HAWTHORNE WASTEWATER PUMPING STATION UPGRADES

STRUCTURAL - SECTIONS AND DETAILS SHEET 1 OF 2

CITY DRAWING NUMBER 1-0145L-S0004-001
SHEET 07 OF 21
CONSULTANT DRAWING NUMBER S-03