


MELROSE AVE

LEGEND

- PARK PROPERTY LINE
- - - LIMIT OF PROPOSED PLAY AREA
- - - LIMIT OF PROPOSED LANDSCAPING
- □ REMOVE CHAIN LINK FABRIC
- ✕ REMOVE CHAIN LINK FENCE

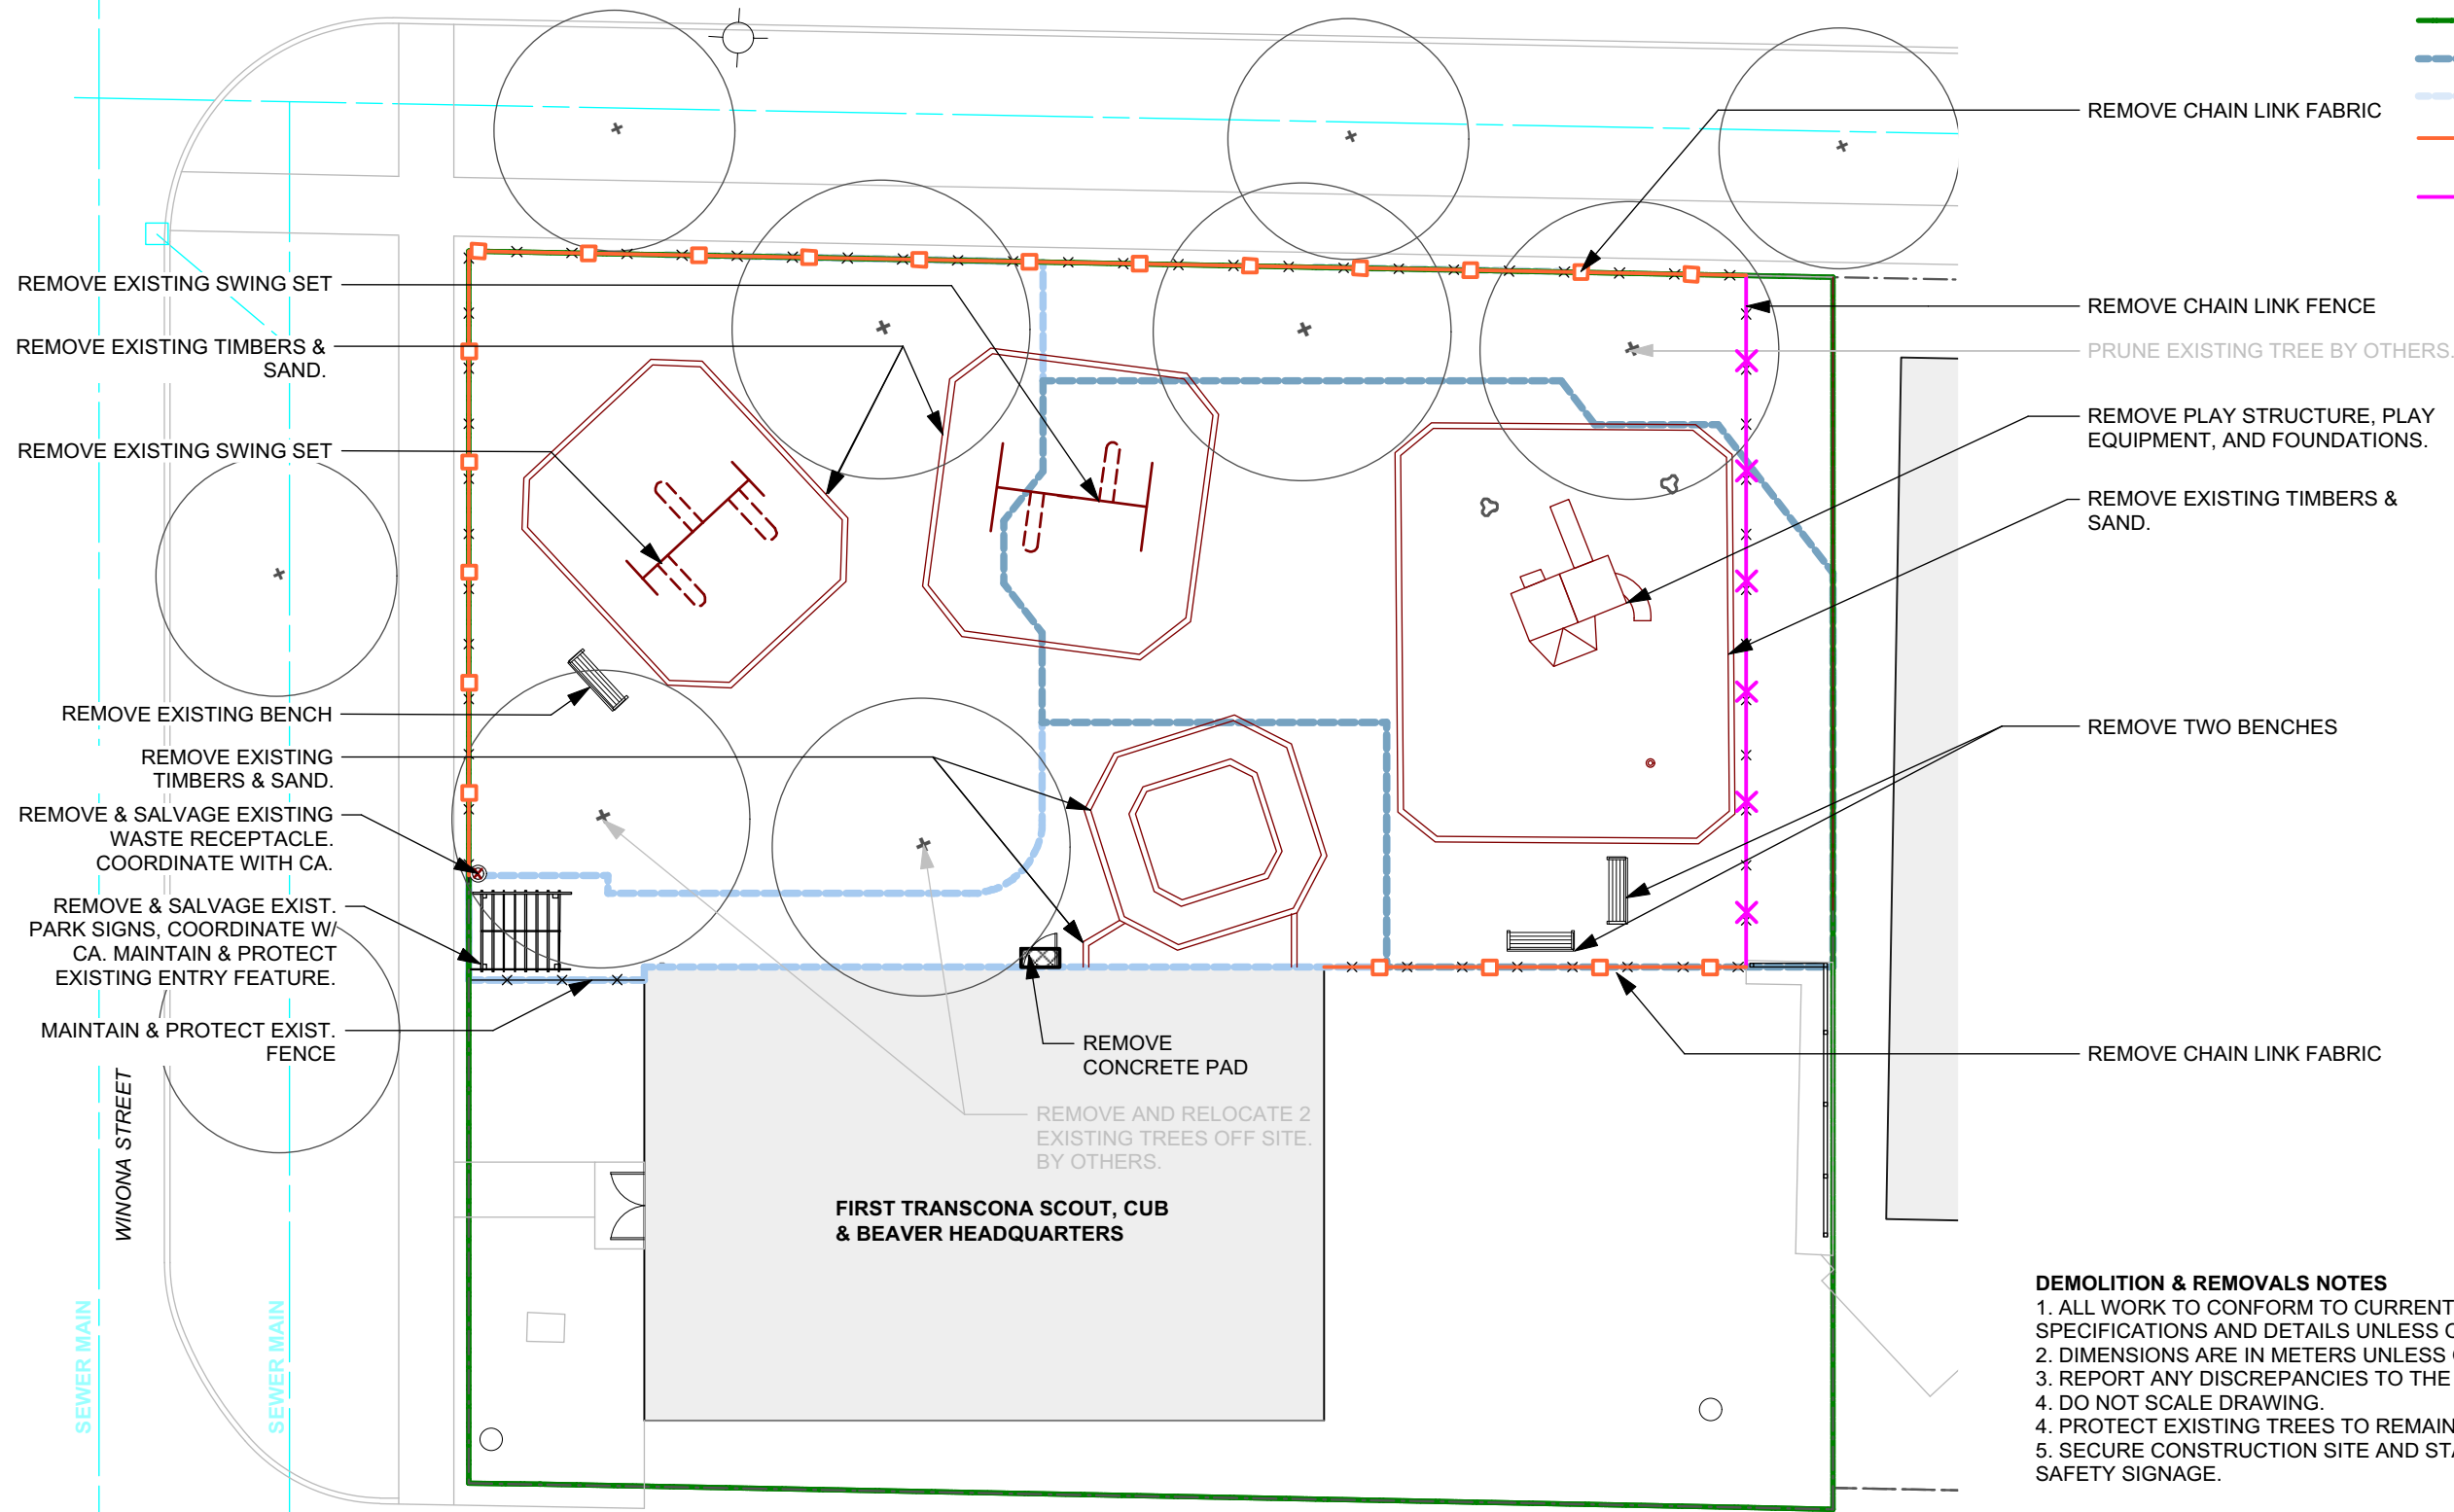

REMOVE EXISTING SWING SET

REMOVE EXISTING TIMBERS & SAND.

REMOVE EXISTING SWING SET

REMOVE EXISTING BENCH

REMOVE EXISTING TIMBERS & SAND.

REMOVE & SALVAGE EXISTING WASTE RECEPTACLE. COORDINATE WITH CA.

REMOVE & SALVAGE EXIST. PARK SIGNS, COORDINATE W/ CA. MAINTAIN & PROTECT EXISTING ENTRY FEATURE.

MAINTAIN & PROTECT EXIST. FENCE

REMOVE CONCRETE PAD

REMOVE AND RELOCATE 2 EXISTING TREES OFF SITE. BY OTHERS.

FIRST TRANSCONA SCOUT, CUB & BEAVER HEADQUARTERS

REMOVE CHAIN LINK FABRIC

REMOVE CHAIN LINK FENCE

PRUNE EXISTING TREE BY OTHERS.

REMOVE PLAY STRUCTURE, PLAY EQUIPMENT, AND FOUNDATIONS.


REMOVE EXISTING TIMBERS & SAND.

REMOVE TWO BENCHES

REMOVE CHAIN LINK FABRIC

DEMOLITION & REMOVALS NOTES

1. ALL WORK TO CONFORM TO CURRENT CITY OF WINNIPEG STANDARD CONSTRUCTION SPECIFICATIONS AND DETAILS UNLESS OTHERWISE NOTED.
2. DIMENSIONS ARE IN METERS UNLESS OTHERWISE NOTED.
3. REPORT ANY DISCREPANCIES TO THE CONTRACT ADMINISTRATOR IMMEDIATELY.
4. DO NOT SCALE DRAWING.
4. PROTECT EXISTING TREES TO REMAIN AS PER CW 1130.
5. SECURE CONSTRUCTION SITE AND STAGING AREA WITH CONSTRUCTION FENCING C/W SAFETY SIGNAGE.

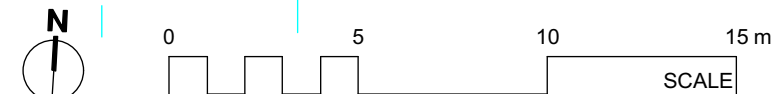

BACK LANE

CONTRACTOR TO CONFIRM ALL DIMENSIONS AND REPORT ANY DISCREPANCIES TO CONTRACT ADMINISTRATOR PRIOR TO CONSTRUCTION. LOCATION OF UNDERGROUND STRUCTURES AS SHOWN ARE BASED ON THE BEST INFORMATION AVAILABLE BUT NO GUARANTEE IS GIVEN THAT ALL EXISTING UTILITIES ARE SHOWN OR THAT THE GIVEN LOCATIONS ARE EXACT. CONFIRMATION OF EXISTENCE AND EXACT LOCATION OF ALL SERVICES MUST BE OBTAINED FROM THE INDIVIDUAL UTILITIES BEFORE PROCEEDING WITH CONSTRUCTION.

<p>THE CITY OF WINNIPEG Planning, Property and Development Department Planning and Land Use Division Unit 15 - 30 Fort Street, Winnipeg, MB, (R3C 4X5)</p>	DESIGNED BY	LL	CHECKED BY		MANAGER, PARK AND OPEN SPACES	DATE	DRAWING TITLE Scouts Park Playground Redevelopment Demolition & Removals Plan	DRAWING NO. S.60-B1
	DRAWN BY	LL	APPROVED BY					
	HORIZ. SCALE	1:200						
	DATE	April 2018						
					MANAGER, PLANNING AND LAND USE DIVISION	DATE	SITE ADDRESS 110 Winona Street	BID OPPORTUNITY NO. 53-2018