

Plot Size: 23.4" x 35.1" (594mm x 894mm)

Plot: 5/31/2018 12:56:20 PM By: malikiewicz

AECOM FILE NAME: CS-00.dwg Saved By: malikiewicz



THE CITY OF WINNIPEG


PUBLIC WORKS DEPARTMENT

ENGINEERING DIVISION

2018 BRIDGE MAINTENANCE

PEMBINA HIGHWAY AT BISHOP GRANDIN OVERPASS - BRIDGE DECK REPAIRS

BID OPPORTUNITY NO. 562-2018

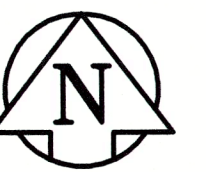

DRAWING LIST

C.O.W. DWG. NO.	CONSULTANT DWG. NO.	DRAWING TITLE
B215-18-01	CS-00	COVER PAGE AND LOCATION PLAN
B215-18-02	CS-01	DECK REPAIR PLAN
B215-18-03	CS-02	DECK REPAIR DETAILS

REFERENCE DRAWINGS

B215-90-11C	DECK DIMENSIONS AND REINFORCING I
B215-90-12C	DECK DIMENSIONS AND REINFORCING II

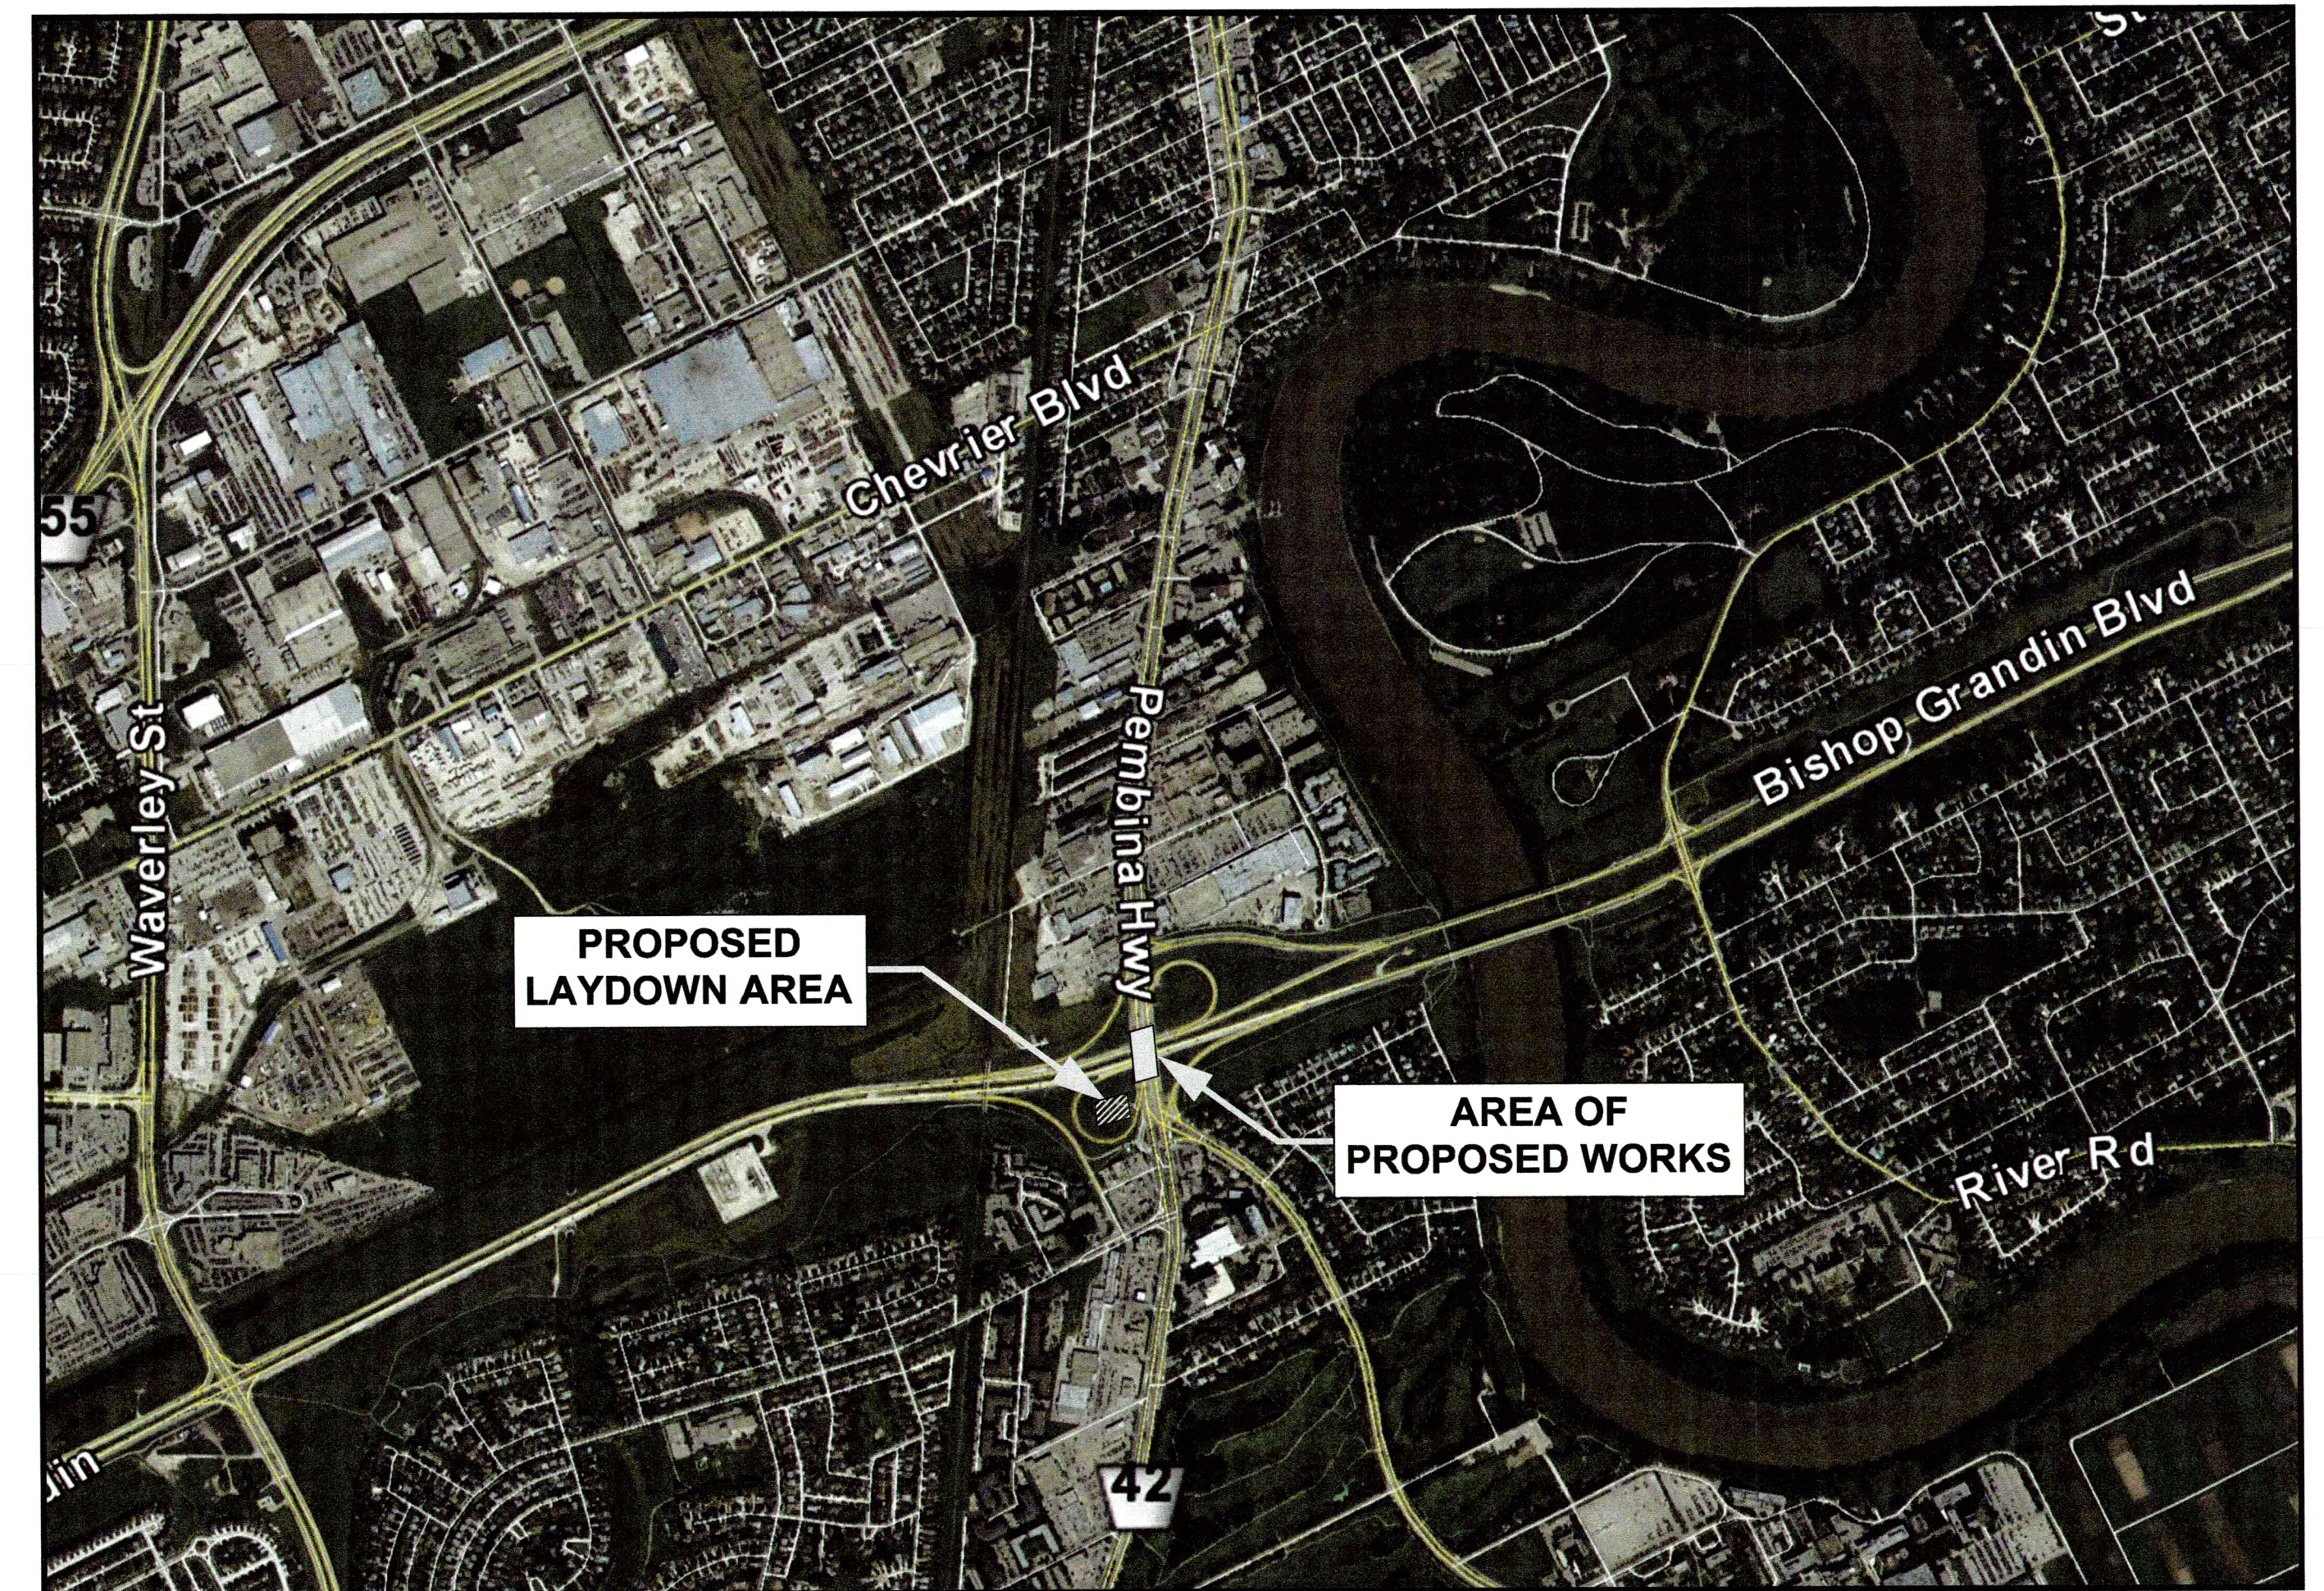


IMAGE PROVIDED BY GOOGLE EARTH

LOCATION PLAN



RELEASED FOR CONSTRUCTION BY:

Mr. D. N. Burney, P.Eng.
BRIDGE PLANNING AND OPERATIONS ENGINEER

DATE
May 31, 2018

COVER SHEET
AND LOCATION PLAN

CITY DRAWING NO. B215-18-01	REV 0
CONSULTANT NO. CS-00.dwg	