



**PLAN**  
Scale 1:250

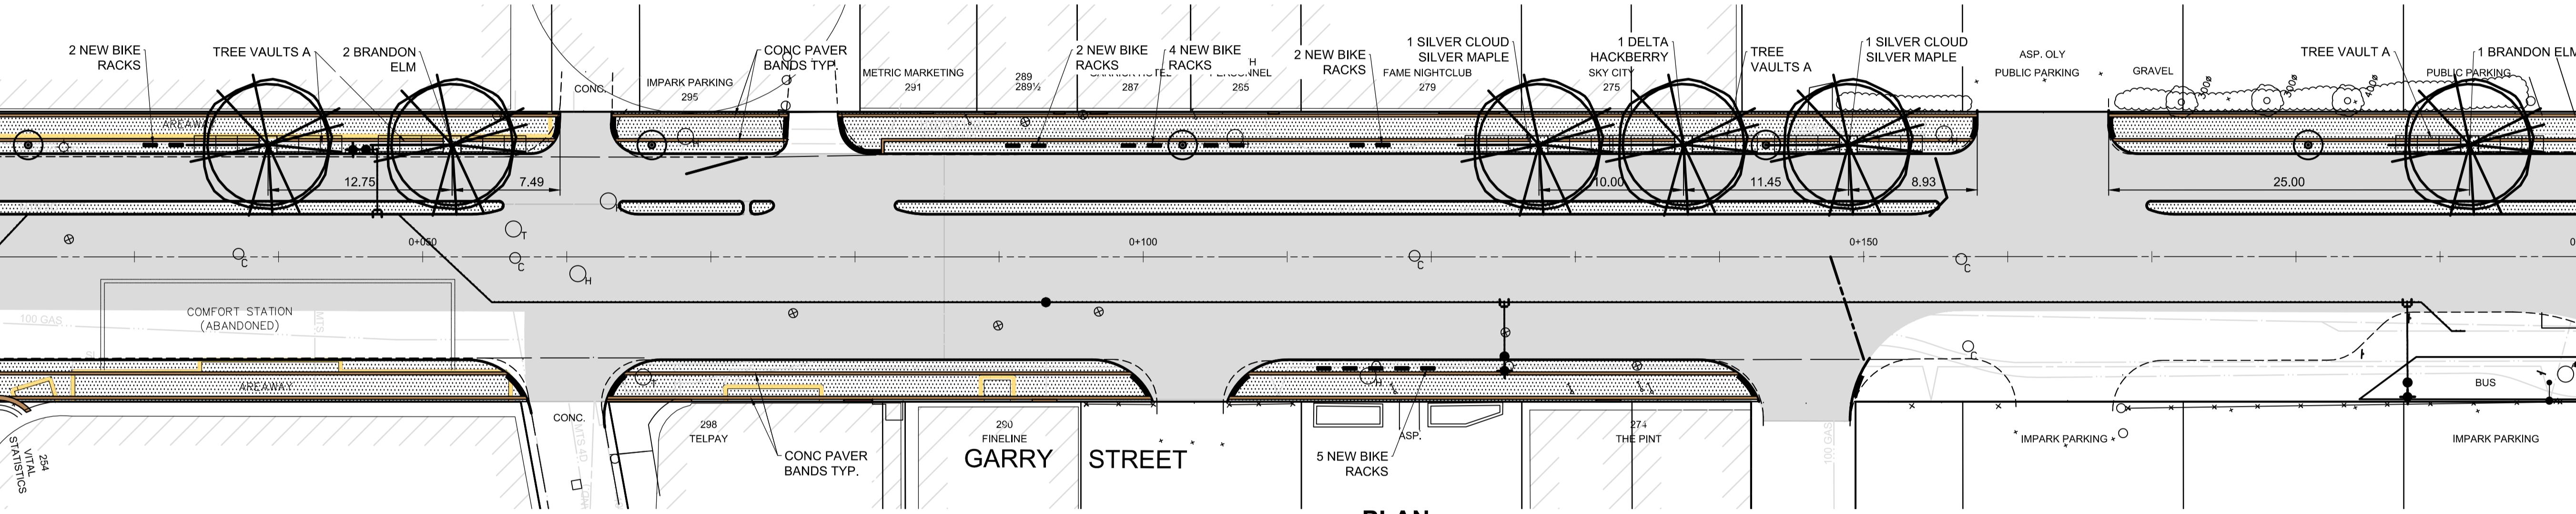

**PLAN**  
Scale 1:250

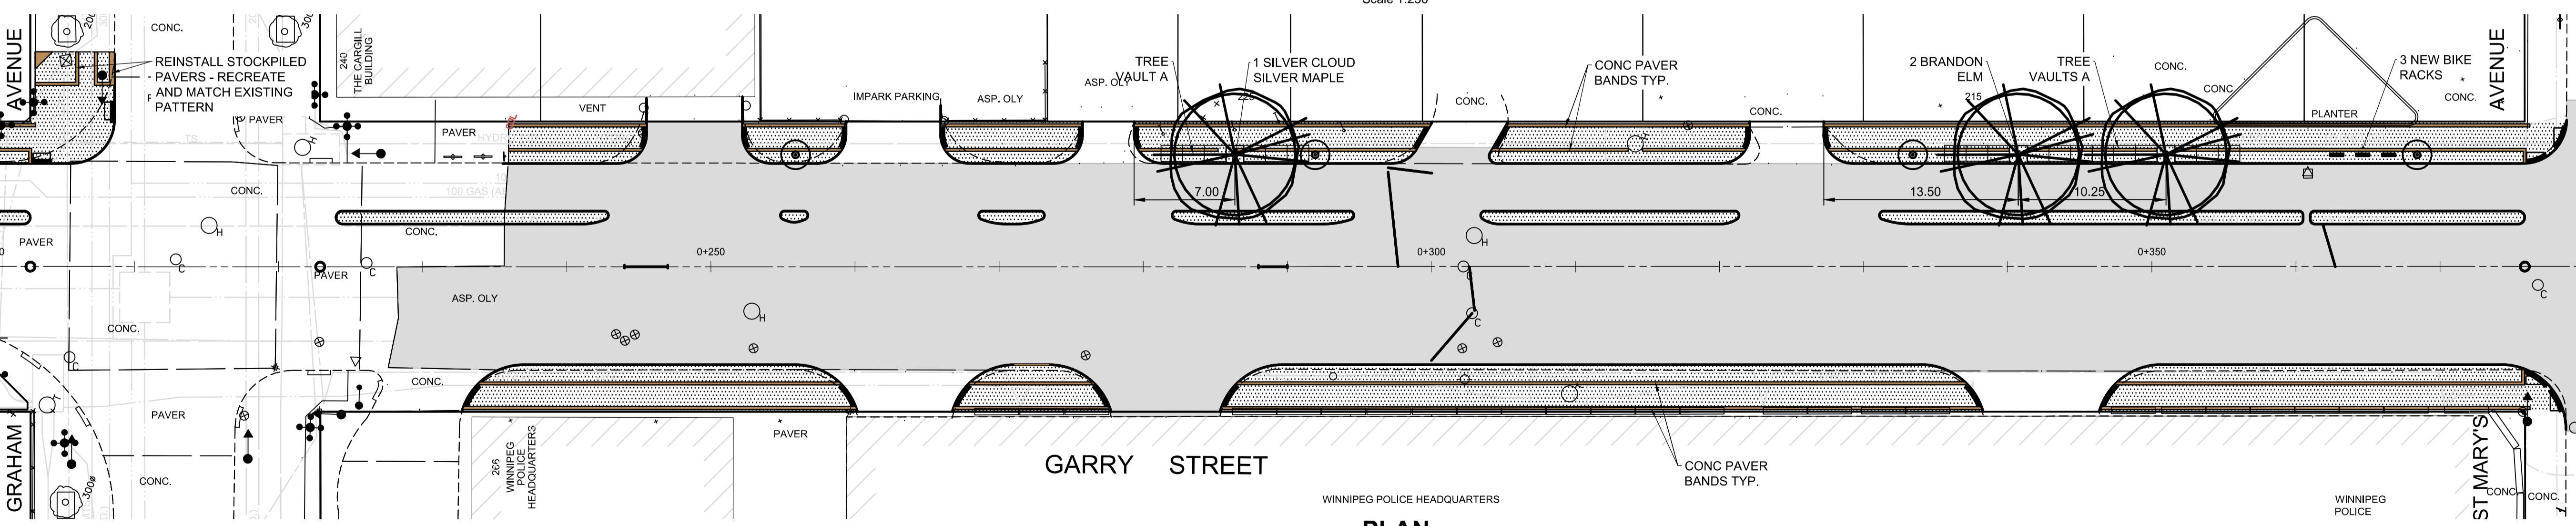

**PLAN**  
Scale 1:250

- NOTES:**
- PAVING STONES:
    - PAVING PATTERN NORTH SIDE OF NOTRE DAME AVENUE AND NORTH OF NOTRE DAME AVENUE TO BE CLAY PAVING PATTERN A REFER TO DETAIL 1, CT-43.
    - PAVING PATTERN SOUTH SIDE OF NOTRE DAME AVENUE AND GARRY STREET TO BE CONCRETE PAVING PATTERN B REFER TO DETAIL 2, CT-43.
  - TREE VAULTS:
    - TREE VAULT DETAILS - REFER TO CT-44.
  - TREE PLANTING:
    - PLANTING LIST - REFER TO CT-39.
    - PLANTING DETAILS - REFER TO CT-44.
  - SITE AMENITIES:
    - BIKE RACK LAYOUT - REFER TO CT-44.

**AECOM**  
Certificate of Authorization  
AECOM Canada Ltd.  
No. 4671 Date: \_\_\_\_\_

**METRIC**  
WHOLE NUMBERS INDICATE MILLIMETRES  
DECIMALIZED NUMBERS INDICATE METRES

EXISTING	LEGEND - PLAN	PROPOSED	EXISTING	LEGEND - PLAN	PROPOSED	EXISTING	LEGEND - PROFILE	PROPOSED
150mm W.W.	WATERMAIN	150mm W.W.	HYDRO	M.T.S.	---	X	PROFILE	---
300mm L.D.S.	LAND DRAINAGE SEWER	300mm L.D.S.	CONCRETE	CONCRETE	---	□	NORTH GUTTER	---
250mm W.W.S.	WASTEWATER SEWER	250mm W.W.S.	ASPHALT	ASPHALT	---	○	SOUTH GUTTER	---
○	MANHOLE	●	PROPERTY LINE	PROPERTY LINE	---	◇	N/W PROPERTY LINE	---
□	CATCH BASIN	■	SURVEY BAR	SURVEY BAR	---	◇	S/E PROPERTY LINE	---
▽	CATCH PIT	●	ELEVATION	ELEVATION	(235.750)	○	PAVING STONES	---
↑	TRAFFIC SIGNAL POLE	●	TREE	TREE	(235.750)	○	TURF SOD	---
↑	STREET LIGHT	●	SIDEWALK RAMP	SIDEWALK RAMP	---	○	WOOD MULCH	---
↑	GAS	●	CONCRETE SIDEWALK	CONCRETE SIDEWALK	---	○	BENCH	---
↑		●	FENCE	FENCE	---	○	BIKE RACK	---
↑		●			---	○	PEDESTRIAN LIGHT POLE	---

**LOCATION APPROVED UNDERGROUND STRUCTURES**

NO.	REVISIONS	DATE	BY
0	ISSUED FOR ADDENDUM 2	2018/03/23	LJV
0	ISSUED FOR TENDER	2018/02/26	LJV
B	RE-ISSUED FOR REVIEW	2018/01/29	LJV
A	ISSUED FOR REVIEW	2017/11/27	LJV

**NOTE:**  
LOCATION OF UNDERGROUND STRUCTURES AS SHOWN ARE BASED ON THE BEST INFORMATION AVAILABLE. BUT NO GUARANTEE IS GIVEN THAT ALL EXISTING UTILITIES ARE SHOWN OR THAT THE GIVEN LOCATIONS ARE EXACT. CONFIRMATION OF EXISTENCE AND EXACT LOCATION OF ALL SERVICES MUST BE OBTAINED FROM THE INDIVIDUAL UTILITIES BEFORE PROCEEDING WITH CONSTRUCTION.

**AECOM**

DESIGNED BY	CHECKED BY
LJV	
DRAWN BY	APPROVED BY
LJV	
HOR. SCALE:	RELEASED FOR CONSTRUCTION BY:
1:250	
VERTICAL:	DATE
	2018/02/26

ENGINEER'S SEAL  
L. JOY VIBERG  
member no. 125

**THE CITY OF WINNIPEG**  
PUBLIC WORKS DEPARTMENT  
ENGINEERING DIVISION

DOWNTOWN BIKE LANE SYSTEM  
AND STREET IMPROVEMENT

STREETSCAPING PLAN  
GARRY STREET  
NOTRE DAME AVENUE TO STATION 0+380

CITY DRAWING NUMBER  
P-3495-40  
SHEET 40 OF 45