
MATCHLINE STA. 0+860	CONC PAVER BAND TYP.	2 NEW BIKE RACKS ON 100mm CONCRETE PAD 2.0 x 2.0m					
		2.75 3.90 10.00	8.85	5.50	4.25 0+900	100 GAS	
W/	GRASS	GARRY	STREET			SOD TYP	

150 mm W.M	WATERMAIN	150 mm W.M		HYDRO		×	င္ PROFILE	
¢	HYDRANT	+	·	M.T.S.	· · ·	O	NORTH GUTTER	
⊗	VALVE	8		CONCRETE	<u> </u>		SOUTH GUTTER	
300mm L.D.S.	LAND DRAINAGE SEWER	300mm L.D.S.		ASPHALT		\diamond	N/W PROPERTY LINE	
250mm W.W.S.	WASTEWATER SEWER	250mm W.W.S.		PROPERTY LINE		\bigcirc	S/E PROPERTY LINE	
0	MANHOLE	•		SURVEY BAR			PAVING STONES	
	CATCH BASIN		235.750	ELEVATION	(235.750)		TURF SOD	* * * *
\bigtriangledown	CATCH PIT	▼	©500ø	TREE	8		WOOD MULCH	
1	TRAFFIC SIGNAL POLE			SIDEWALK RAMP			BENCH	
1	STREET LIGHT			CONCRETE SIDEWALK		\$	BIKE RACK	-
	GAS		××	FENCE			PEDESTRIAN LIGHT POLE	(
EXISTING	LEGEND - PLAN	PROPOSED	EXISTING	LEGEND - PLAN	PROPOSED	EXISTING	LEGEND - PROFILE	PROF

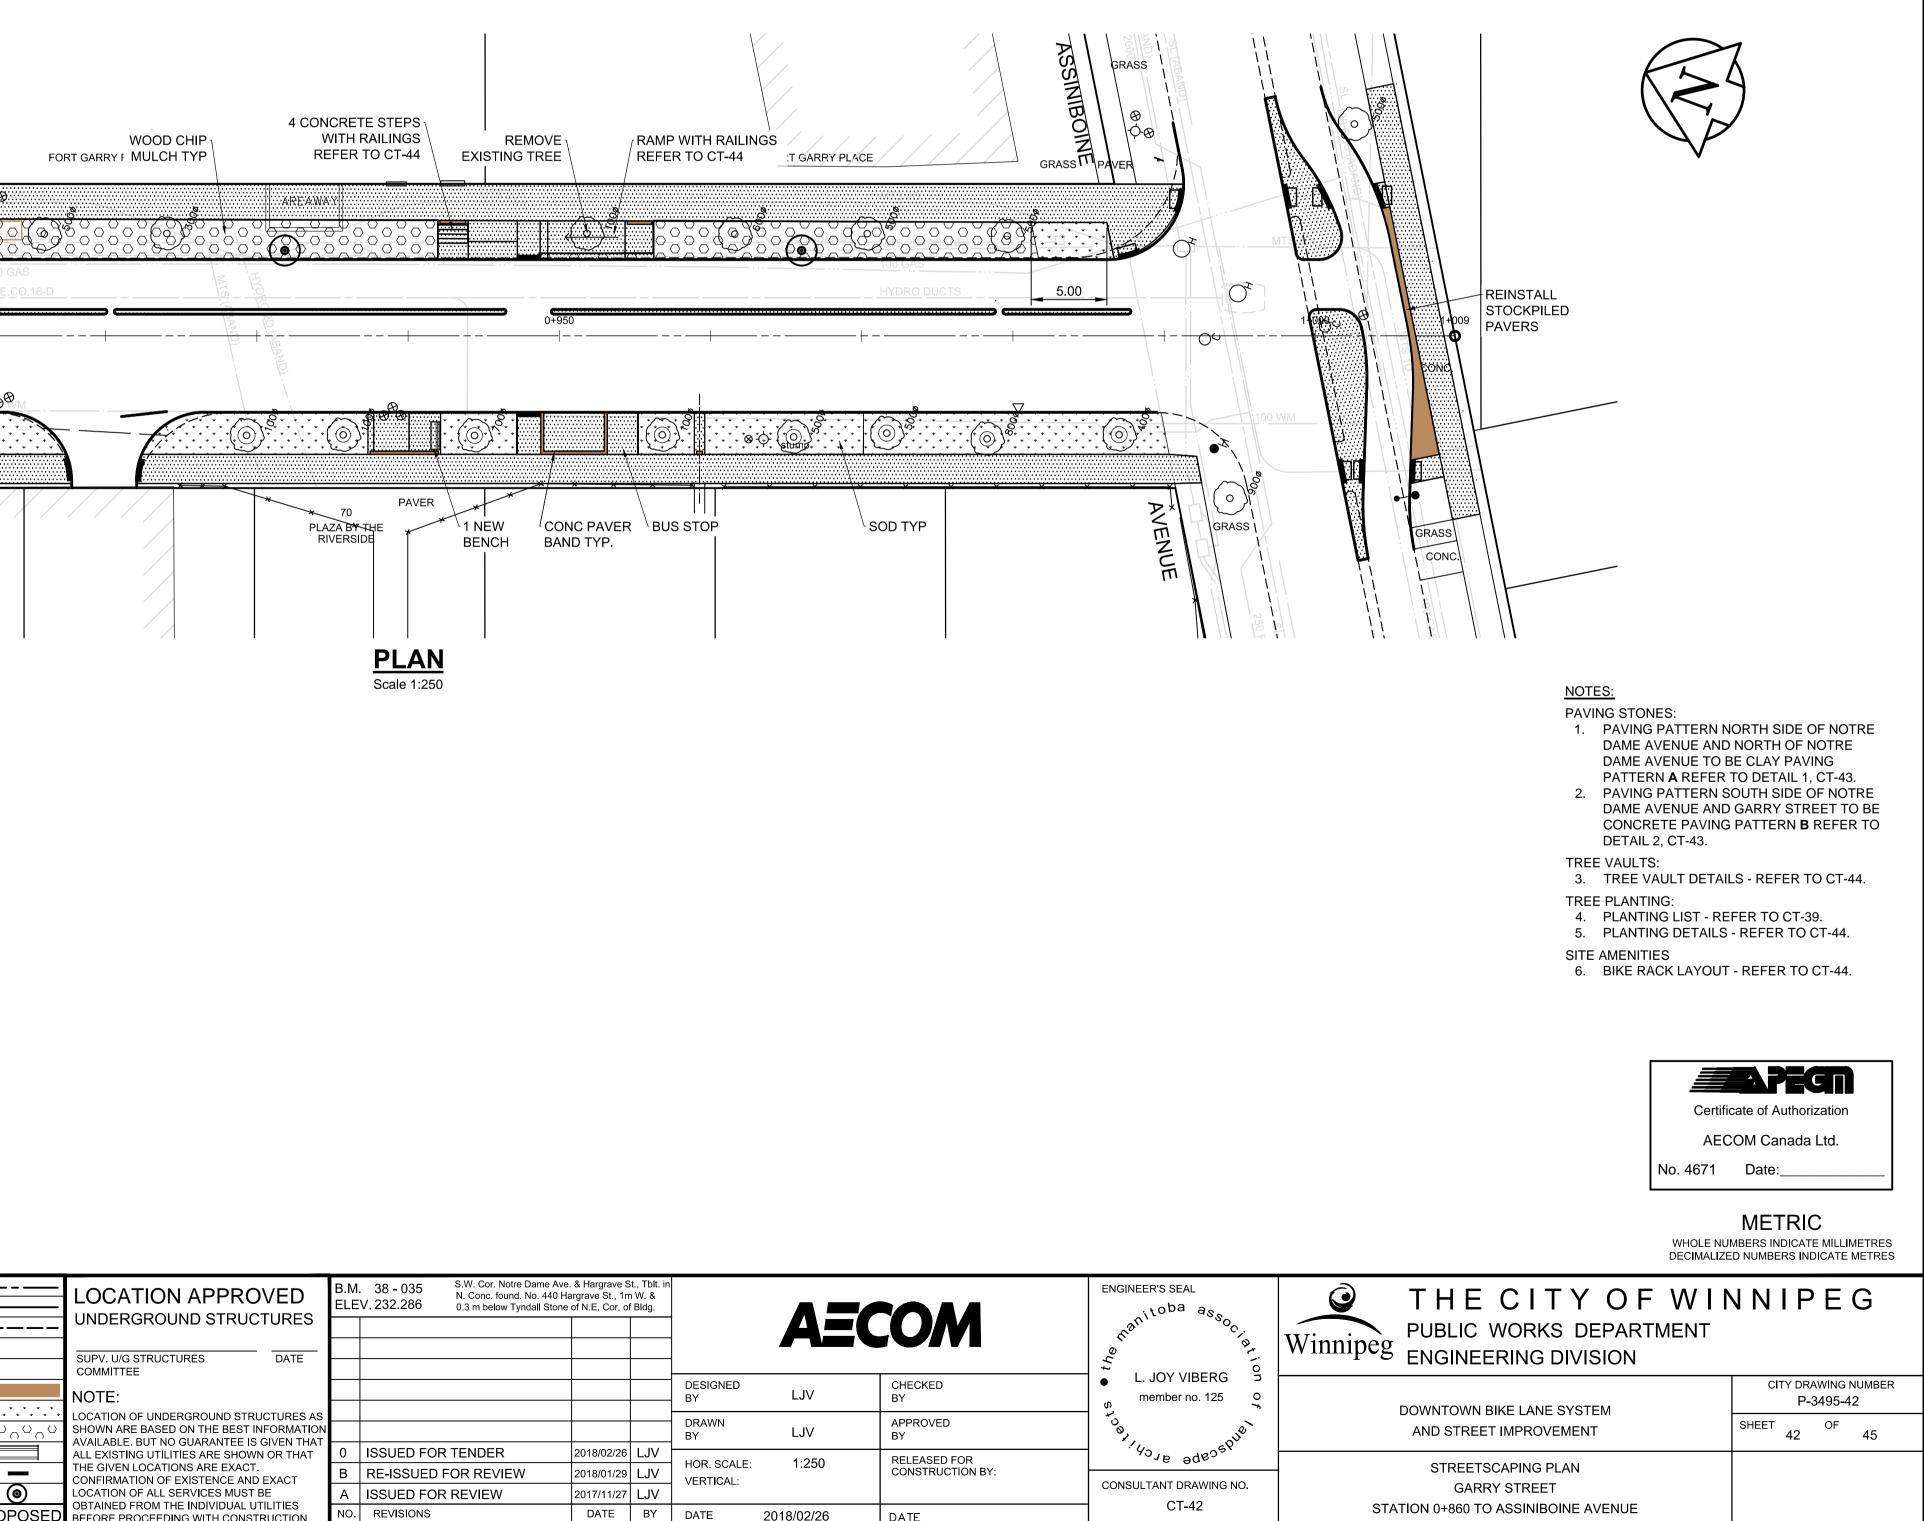

			B.M.38 - 035S.W. Cor. Notre Dame Ave. & Hargrave St., Tblt. in N. Conc. found. No. 440 Hargrave St., 1m W. & 0.3 m below Tyndall Stone of N.E. Cor. of Bldg.						ENGINEER'S SEAL	
	UNDERGROUND STRUCTURES						AEC	.UM	man	
	SUPV. U/G STRUCTURES DATE COMMITTEE									
* * *	NOTE:					DESIGNED BY	LJV	CHECKED BY	o member no.	
$ ^{\circ} ^{\circ} ^{\circ} ^{\circ} ^{\circ} ^{\circ} ^{\circ} ^{\circ}$	LOCATION OF UNDERGROUND STRUCTURES AS SHOWN ARE BASED ON THE BEST INFORMATION AVAILABLE. BUT NO GUARANTEE IS GIVEN THAT					DRAWN BY	LJV	APPROVED BY	J. S. J.	
	ALL EXISTING UTILITIES ARE SHOWN OR THAT	0	ISSUED FOR TENDER	2018/02/26	LJV		1:050	RELEASED FOR	- ^{1.4} 3,8 ad	
	THE GIVEN LOCATIONS ARE EXACT. CONFIRMATION OF EXISTENCE AND EXACT	В	RE-ISSUED FOR REVIEW	2018/01/29	LJV	HOR. SCALE: VERTICAL:	1:250	CONSTRUCTION BY:		
0	LOCATION OF ALL SERVICES MUST BE	А	ISSUED FOR REVIEW	2017/11/27	LJV	VERTICIAE.			CONSULTANT DRAV	
POSED	OBTAINED FROM THE INDIVIDUAL UTILITIES BEFORE PROCEEDING WITH CONSTRUCTION.	NO.	REVISIONS	DATE	BY	DATE	2018/02/26	DATE	CT-42	