



AREA TO APPLY NON-SKID POLYMER WEARING SURFACE ON BRIDGE DECK

DECK LAYOUT N.T.S.

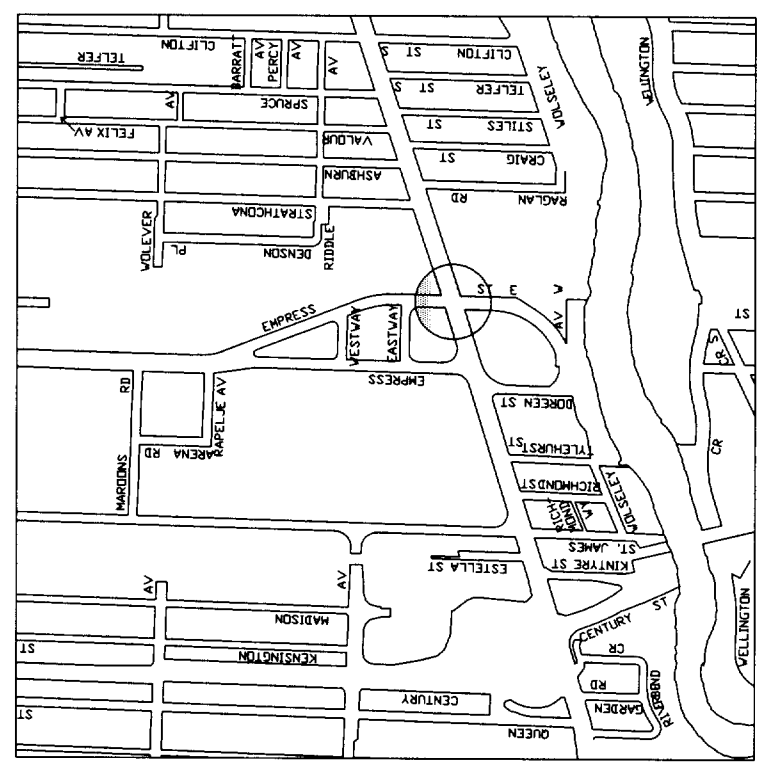

LOCATION PLAN

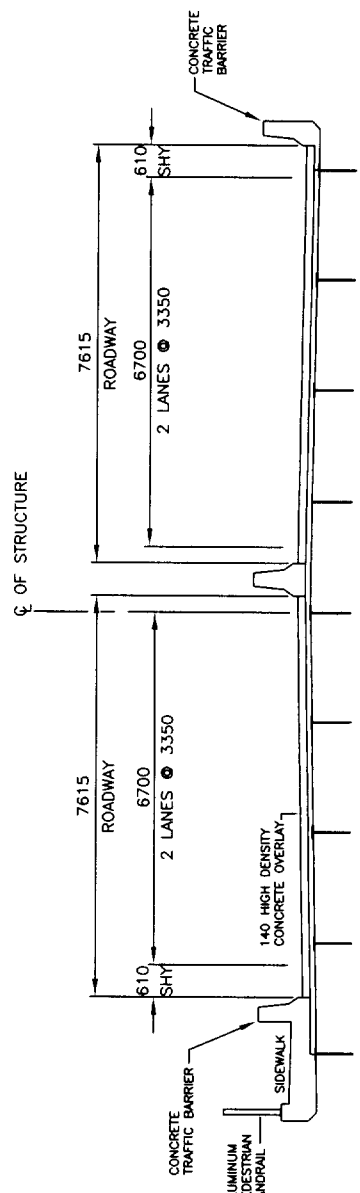

TYPICAL CROSS SECTION N.T.S.

NOTES:

- APPROXIMATE QUANTITY TO REPLACE = 220 SQM

DESIGNED BY	M.A.T.	ENGINEER'S SEAL		THE CITY OF WINNIPEG PUBLIC WORKS DEPARTMENT ENGINEERING DIVISION	SHEET 1 OF 2 HOR. SCALE: N.T.S. VERTICAL: CITY DRAWING NUMBER 8100-08-01
DRAWN BY	M.A.T.	DATE			
CHECKED BY	B.A.N.	NO. REVISIONS	DATE	90 OPPORTUNITY NO: 458 - 2005	
APPROVED BY	B.A.N.				
AUTOMATICALLY BY					