


ELEVATION
SCALE = N.T.S.

- Notes:**
- .1 All metal is to be galvanized
 - .2 Cage is not required when less than ladder height required for cage by local safety codes
 - .3 Engineered shop drawings are to be submitted for both the final design of the ladder and the attachment of the ladder to the wall assembly.

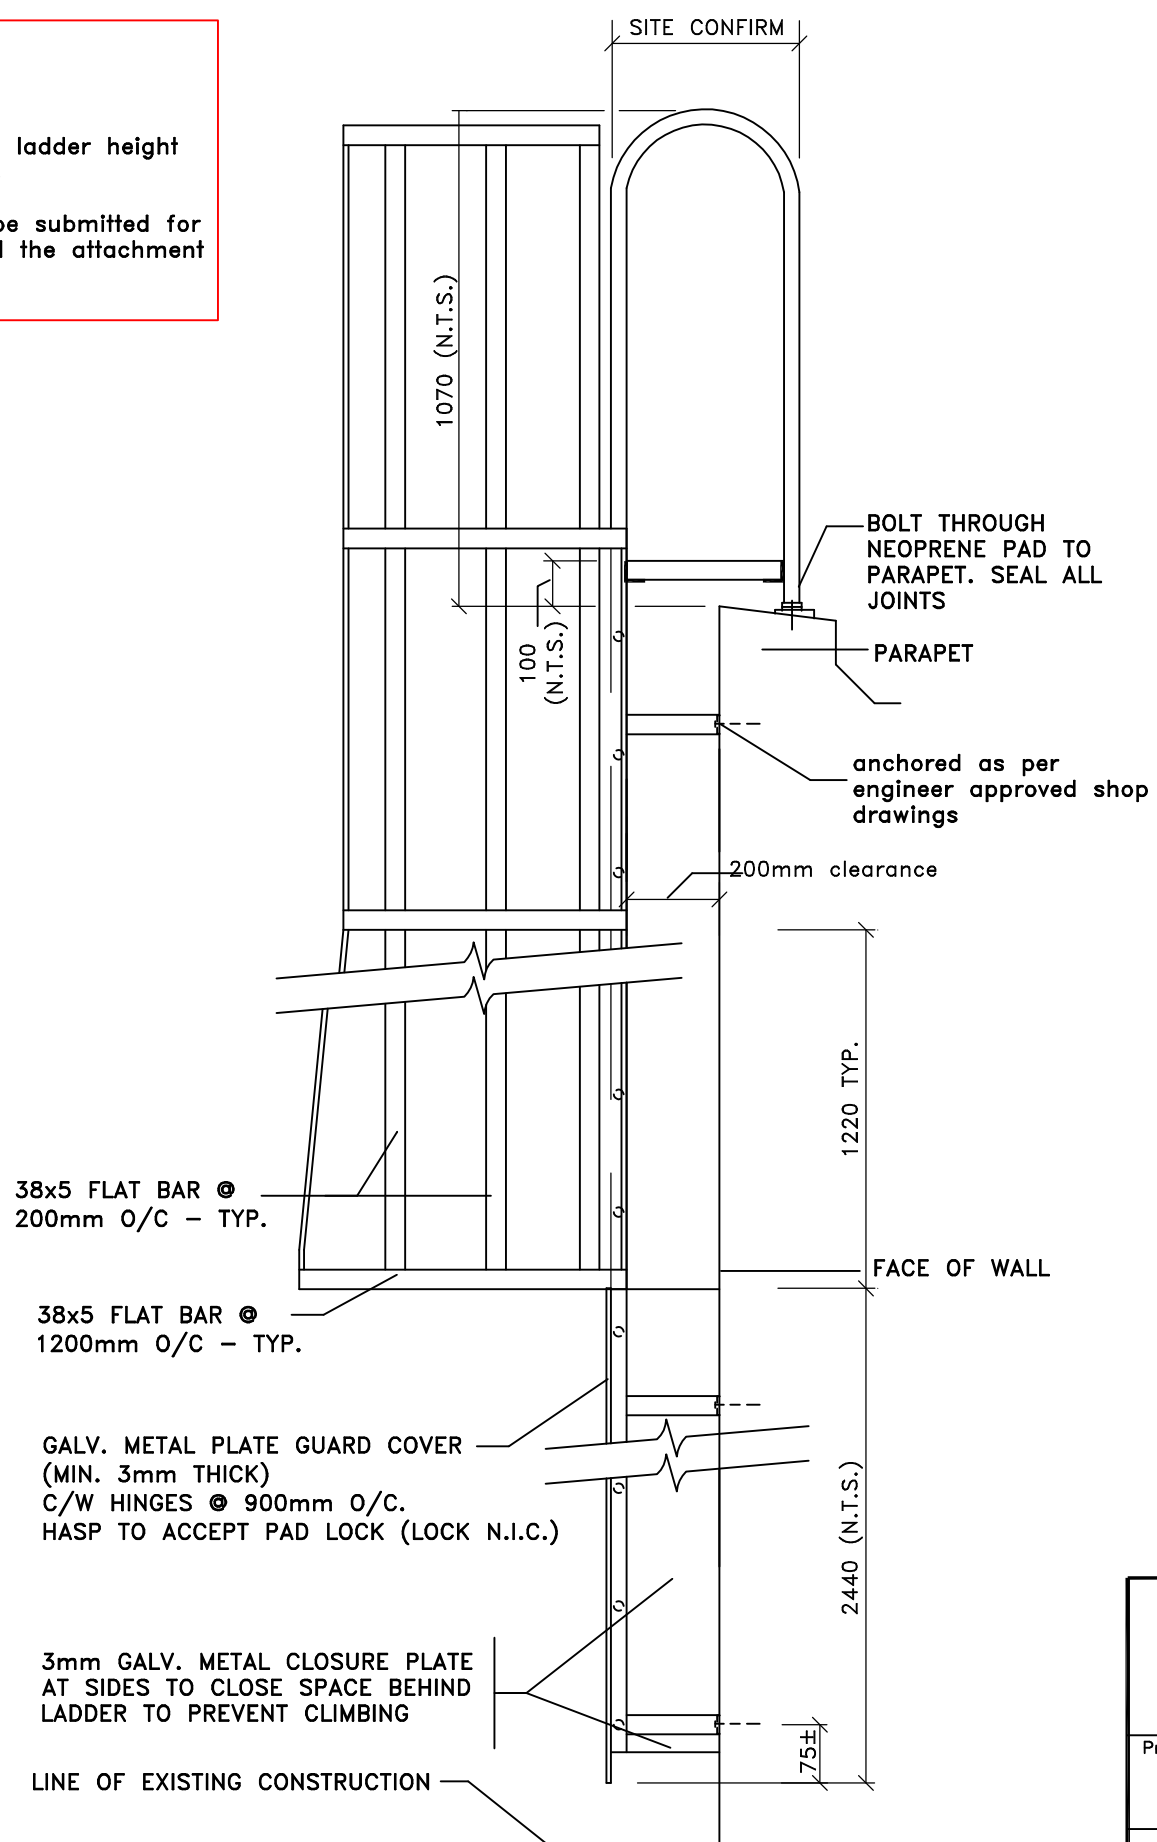

SECTION
SCALE = N.T.S.

AGASSIZ CONSULTING GROUP	
809 Pipeline Road, Winnipeg, Manitoba Phone: 697-8091 Fax: 697-8039	
Project:	Commercial Building 215 Tecumseh Winnipeg, MB
Date:	June 18, 2018
Drawing No.	D-4
File no:	4814-18
Scale:	N.T.S.