
TEMPLE SHALOM	APARTMENT BUILDING
GRANT AVE	•
GRANT PARK Mall Site	
	PONY CORRAL RESTAURANT
	GRANT PARK

- SOUTHBOUND WILTON STREET CLOSED SOUTH OF GRANT INTERSECTION
- NO LEFT TURN FOR WESTBOUND GRANT AVENUE (EXCEPT FOR EMERGENCY VEHICLES) • NO RIGHT TURN FOR EASTBOUND GRANT AVENUE (EXCEPT FOR EMERGENCY VEHICLES)
- EASTBOUND GRANT AVENUE CLOSED SOUTH CURB LANE
- NORTHBOUND WILTON STREET ONE WAY ONLY (SOUTH OF INTERSECTION UP TO WEATHERDON AVENUE) BARRICADE AND SIGNAGE REQUIRED AT GRANT AVENUE FOR WILTON STREET CLOSURE AT MEDIAN

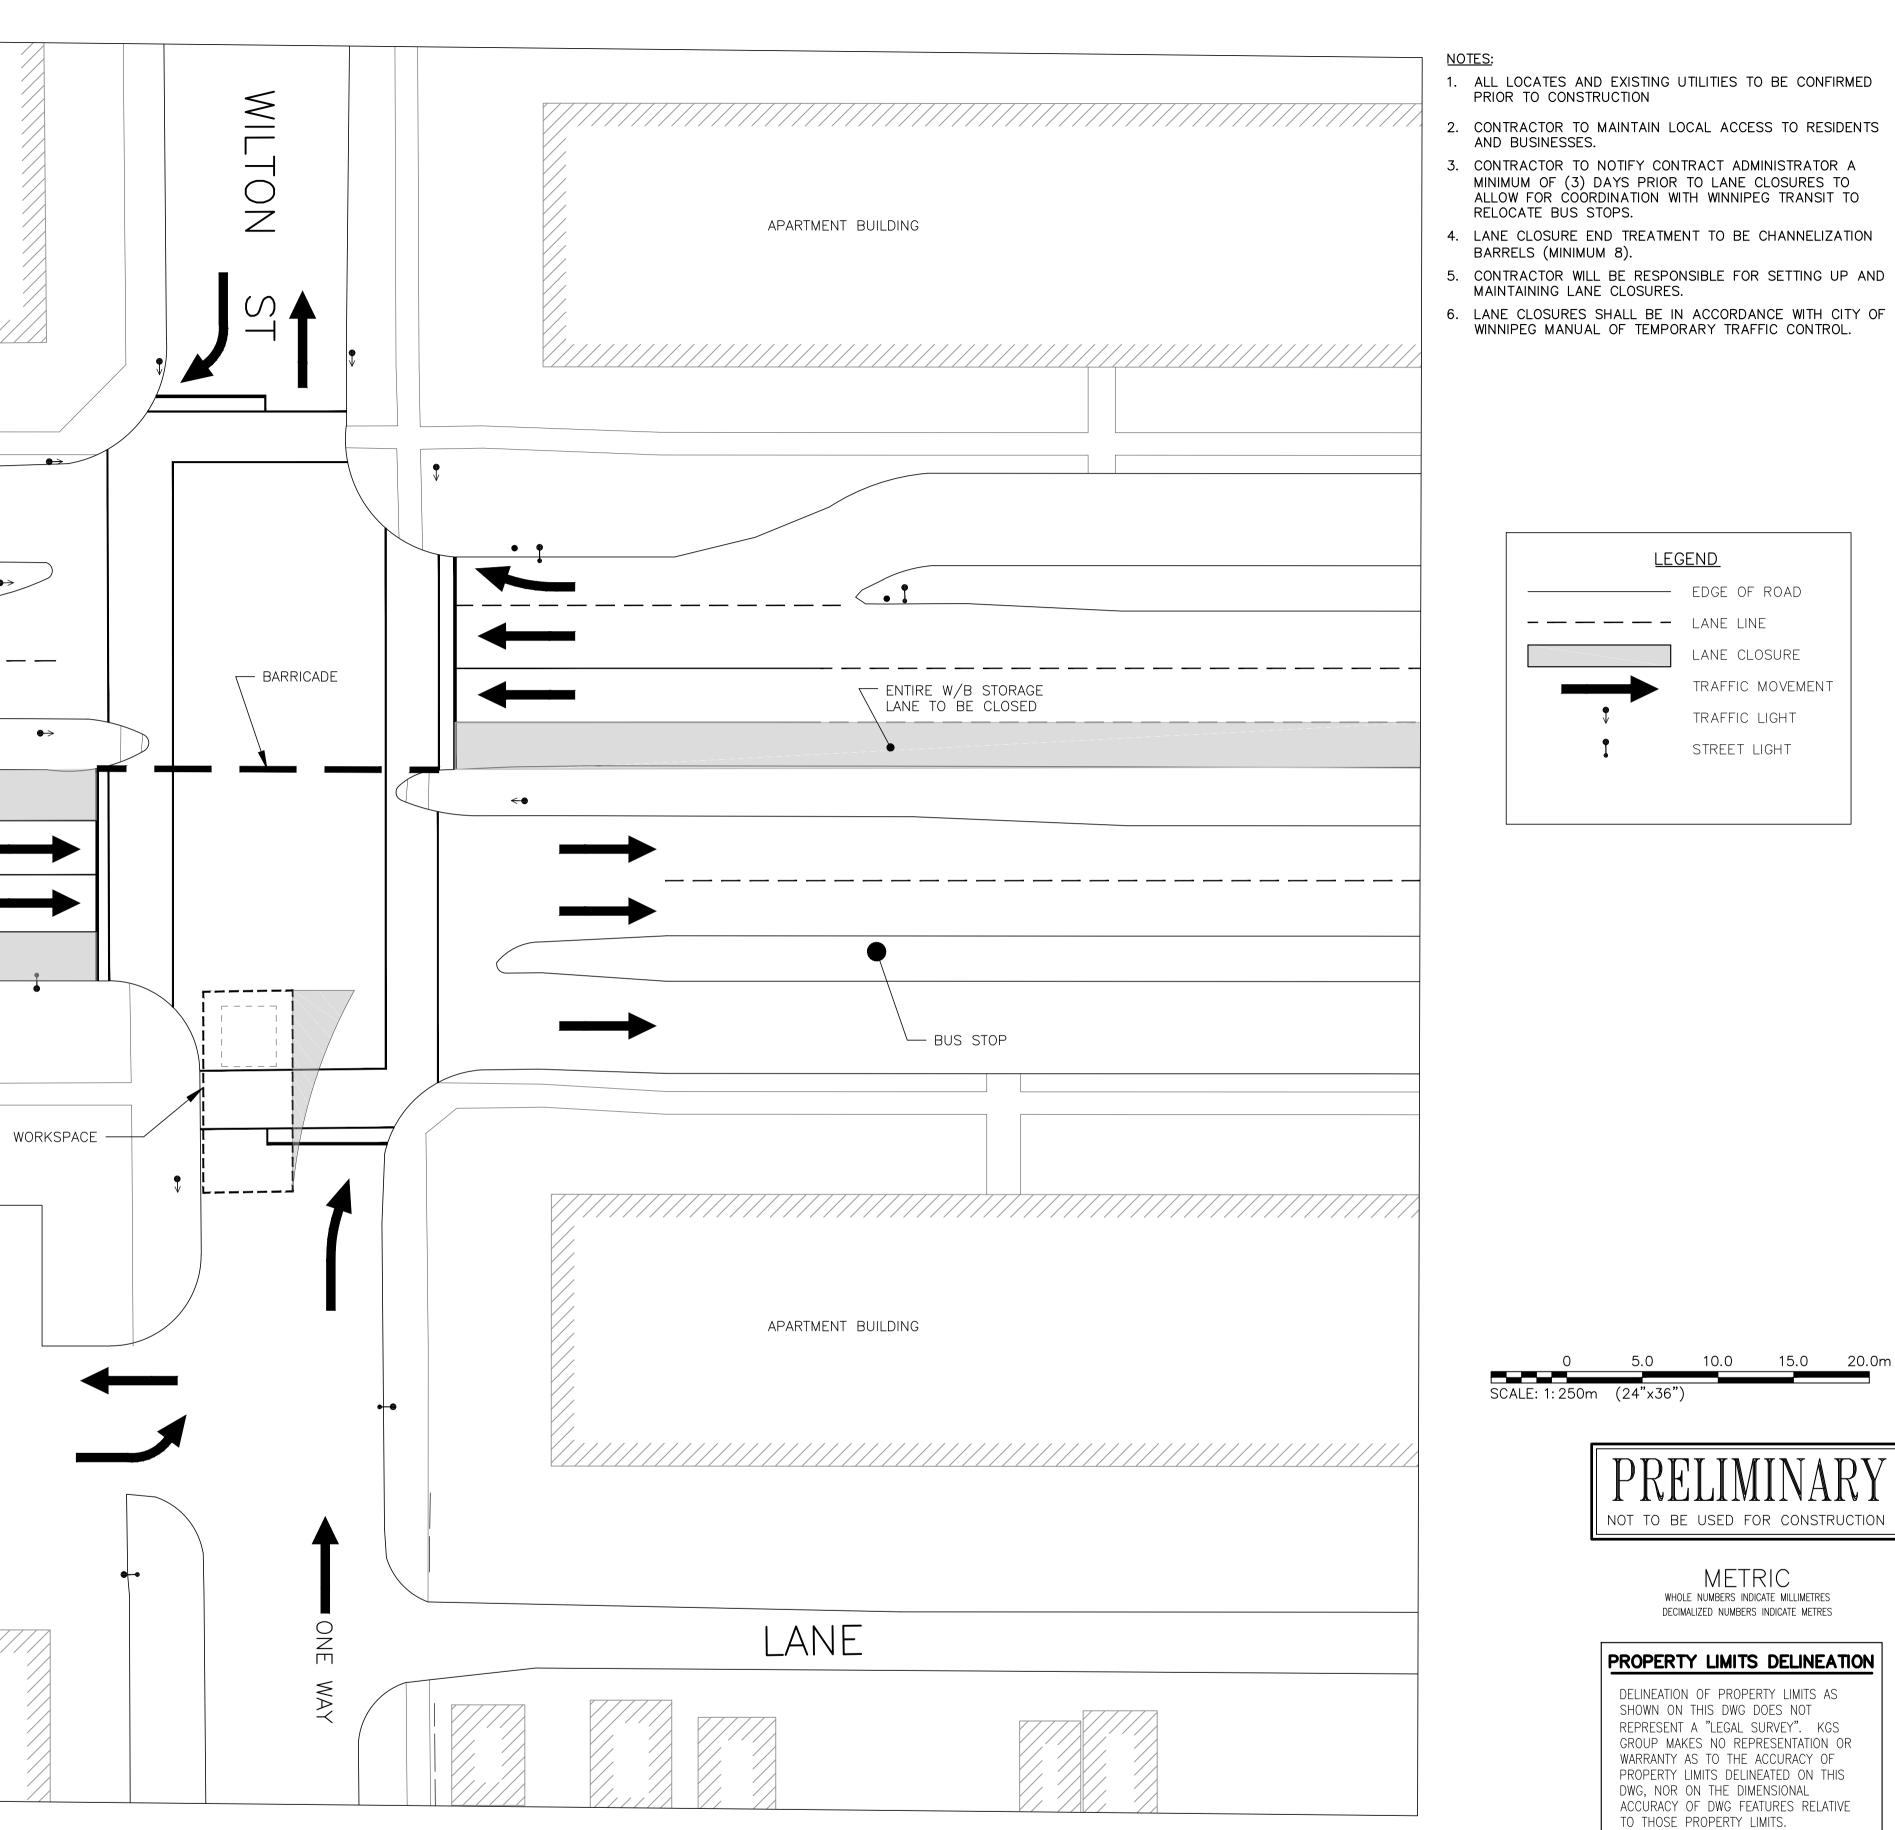

B.M. ELEV.						ENGINEER'S SEAL
				DESIGNED BY JMM	CHECKED BY	-
				DRAWN BY IT	APPROVED BY	
				SCALE:	RELEASED FOR	1
В	REISSUED FOR REVIEW	18/08/14		HORIZONTAL 1:250	CONSTRUCTION	CONSULTANT DRAWING NUMBER
А	ISSUED FOR REVIEW	18/08/10		VERTICAL ——		
NO.	REVISIONS	DATE	ΒY	DATE 2018 08 14	DATE	11-0107-18-C11_TMP
		· · · ·		PLOT DATE: 2018 08 14	·	BID OPPORTUNITY: 640-2018

BID OPPORTUNITY: 640-2018 CONTRACT NUMBER:

 $\mathbf{O}$ THE CITY OF WINNIPEG WATER AND WASTE DEPARTMENT Winnipèg ENGINEERING DIVISION COCKBURN & CALROSSIE SEWER RELIEF WORKS SHEET 1 OF 1 CONTRACT 11 CITY DRAWING NUMBER WILTON ST & GRANT AVE TRAFFIC MANAGEMENT PLAN

FILE PATH: P:\Projects\2011\11-0107-18\Dwg\Mun\C11 - WILTON-TAYLOR TO GRANT\ FILE NAME: 11-0107-18-C11\_TRAFFIC\_MANAGEMENT\_PLAN.dwg