




3 Cross Section - East/West Through Uninsulated Change Room
A-300 1:50

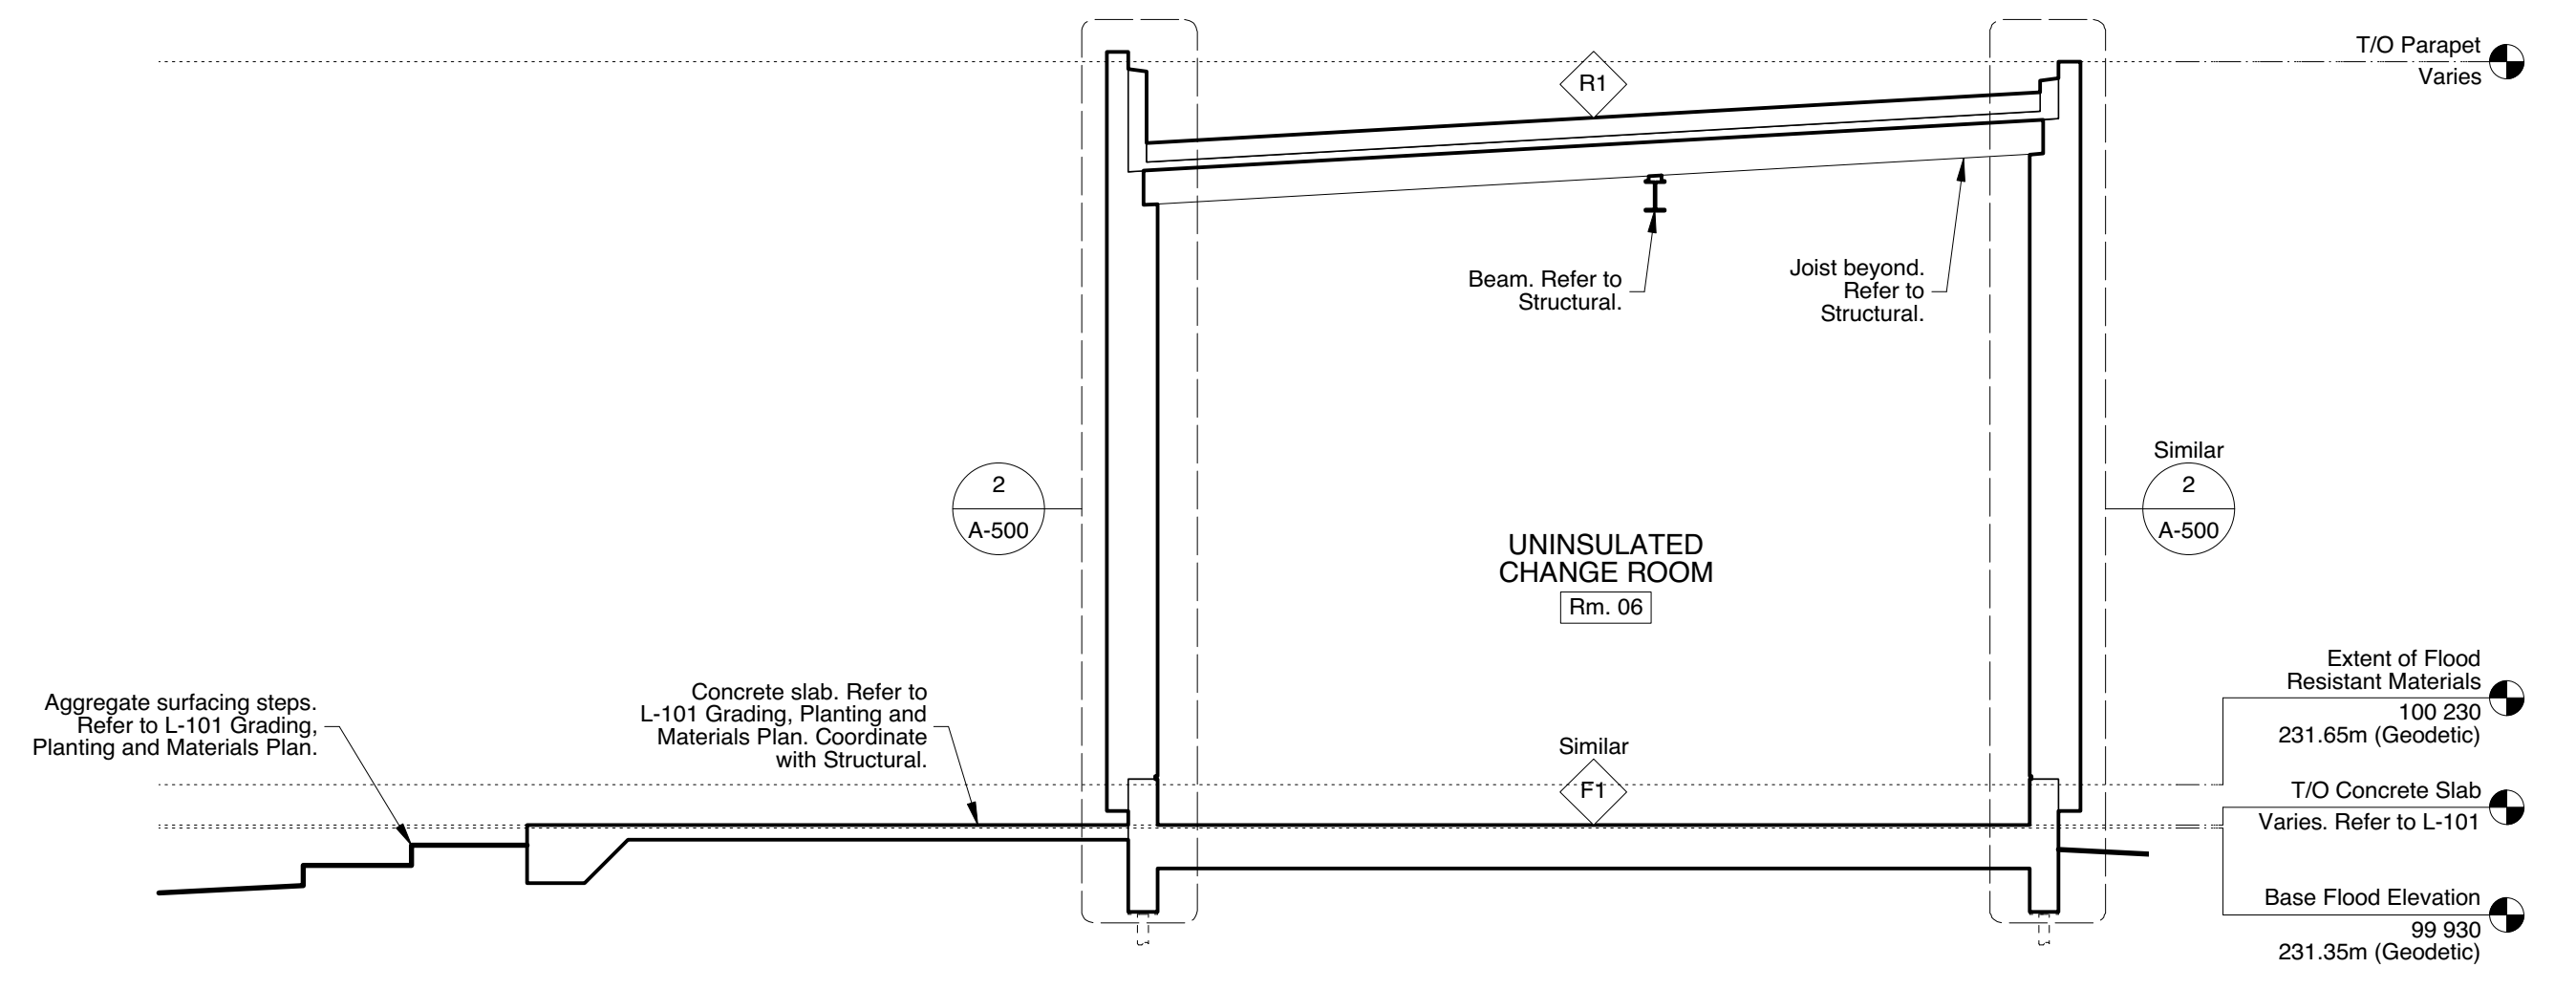

2 Cross Section - East/West Through Uninsulated Change Room
A-300 1:50

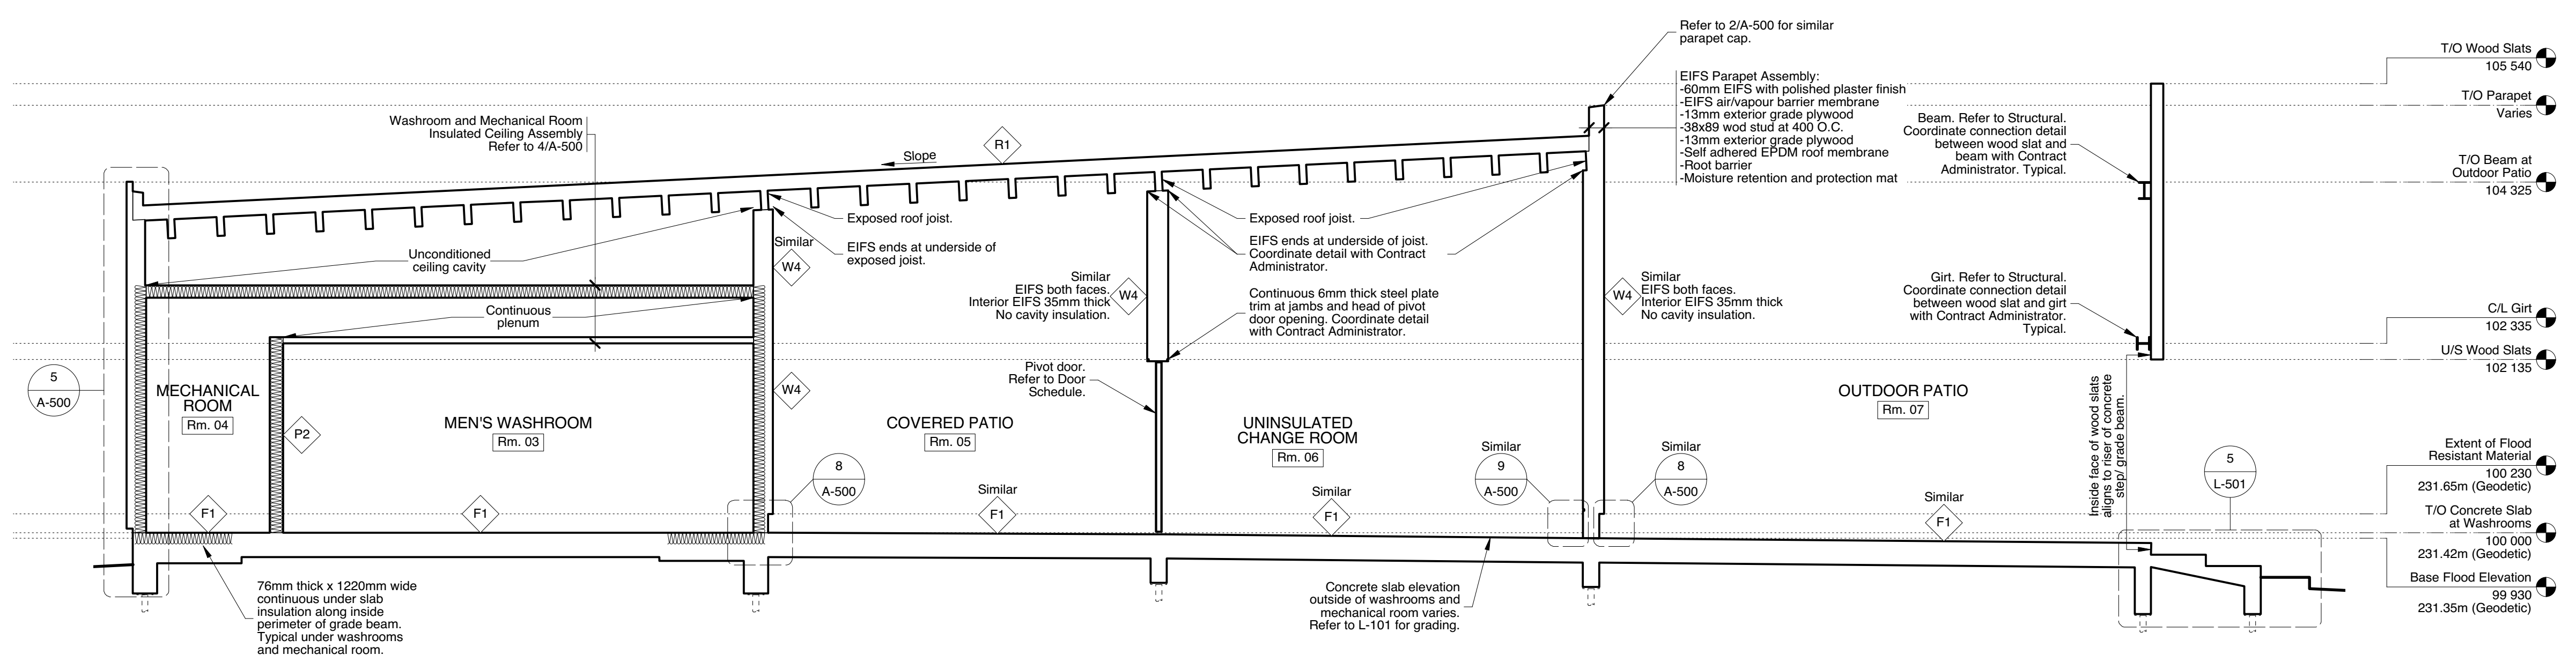

1 Longitudinal Section - North/South
A-300 1:50

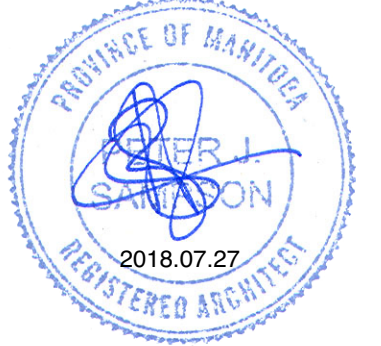

This drawing must not be scaled. The contractors shall verify all dimensions and other data on site prior to commencement of work. Discrepancies, errors, and omissions are to be reported to Public City Architecture Inc. prior to proceeding with the Work.
Drawings and specifications as instruments of service are the property of Public City Architecture Inc. and when made, must bear their name. All prints to be returned to Public City Architecture Inc. upon request.

Project
Crescent Drive Park Pavilion

Drawing
Building Sections

Drawn By DB.M.P
Scale Sheet Scale
Date May 2018

Reviewed By PS
Project No. 1448
Drawing No. A-300