



THE CITY OF WINNIPEG



PUBLIC WORKS DEPARTMENT
ENGINEERING DIVISION

2019 REGIONAL STREET RENEWAL PROJECT ELLICE AVENUE REHABILITATION ARLINGTON STREET TO MARYLAND STREET

BID OPPORTUNITY No. 777-2018

DRAWING LIST

- 01 - COVER SHEET
- 02 - ELLICE AVENUE - PLAN-PROFILE (START TO STA. 0+160)
- 03 - ELLICE AVENUE - PLAN-PROFILE (STA. 0+160 TO 0+320)
- 04 - ELLICE AVENUE - PLAN-PROFILE (STA. 0+320 TO 0+480)
- 05 - ELLICE AVENUE - PLAN-PROFILE (STA. 0+480 TO 0+640)
- 06 - ELLICE AVENUE - PLAN-PROFILE (STA. 0+640 TO END)
- 07 - DETAILS
- 08 - TRAFFIC DETOUR - STAGE 1
- 09 - TRAFFIC DETOUR - STAGE 2

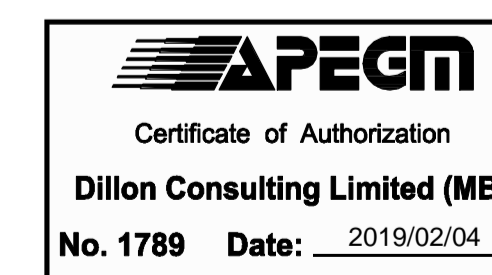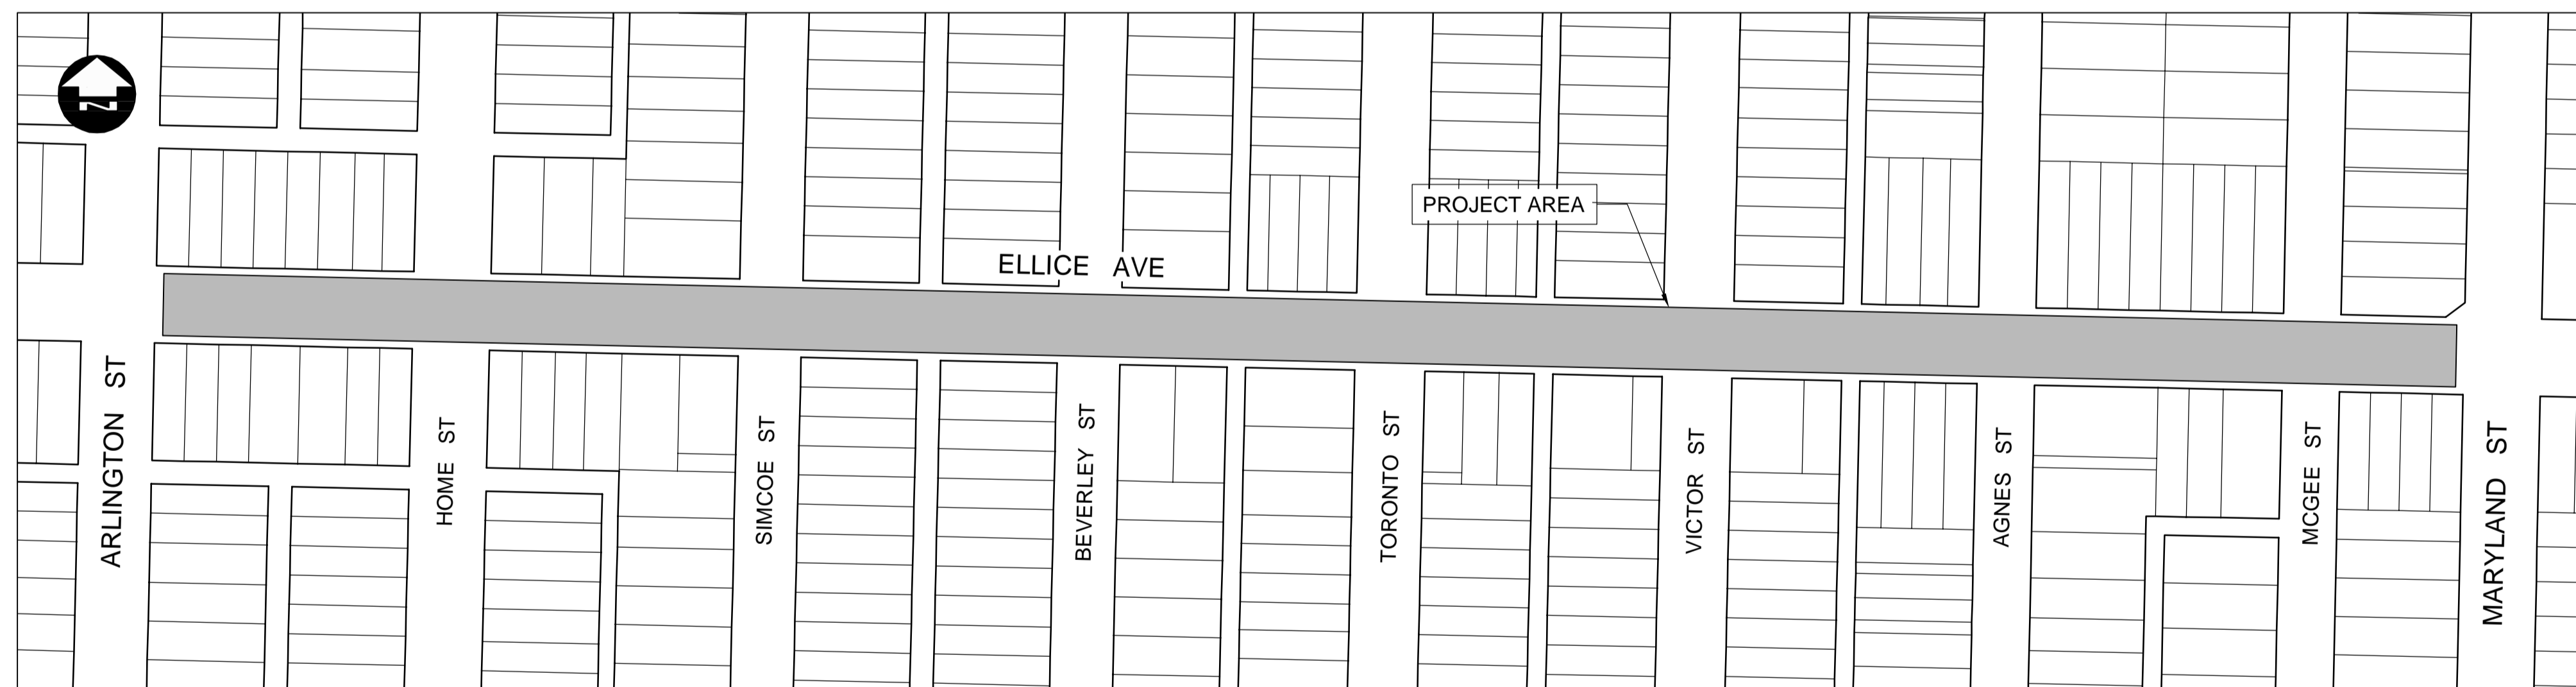

RELEASED FOR CONSTRUCTION _____

DATE _____

SET NO. _____