
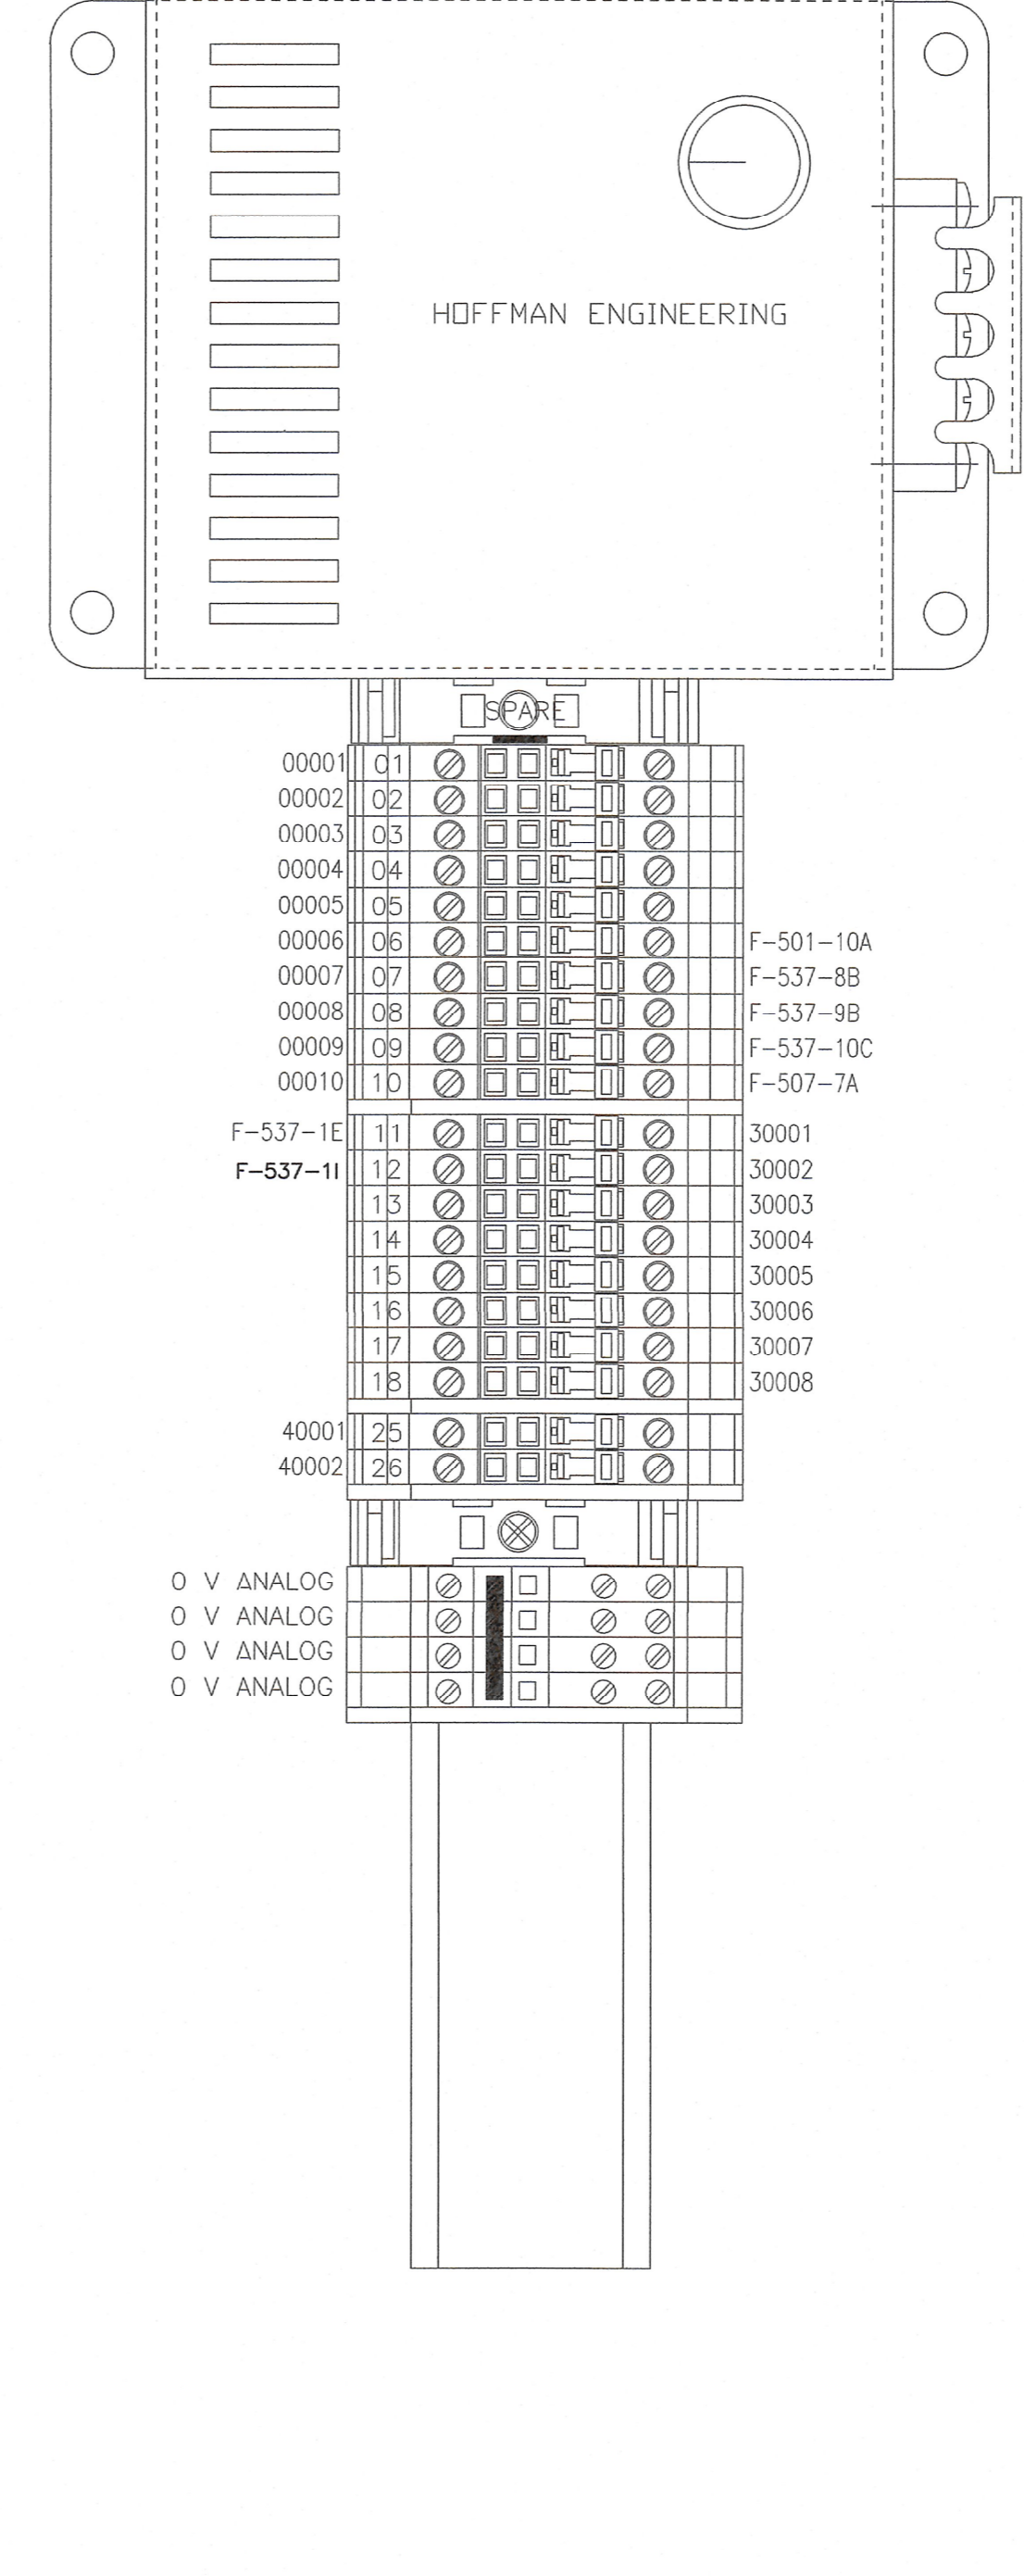
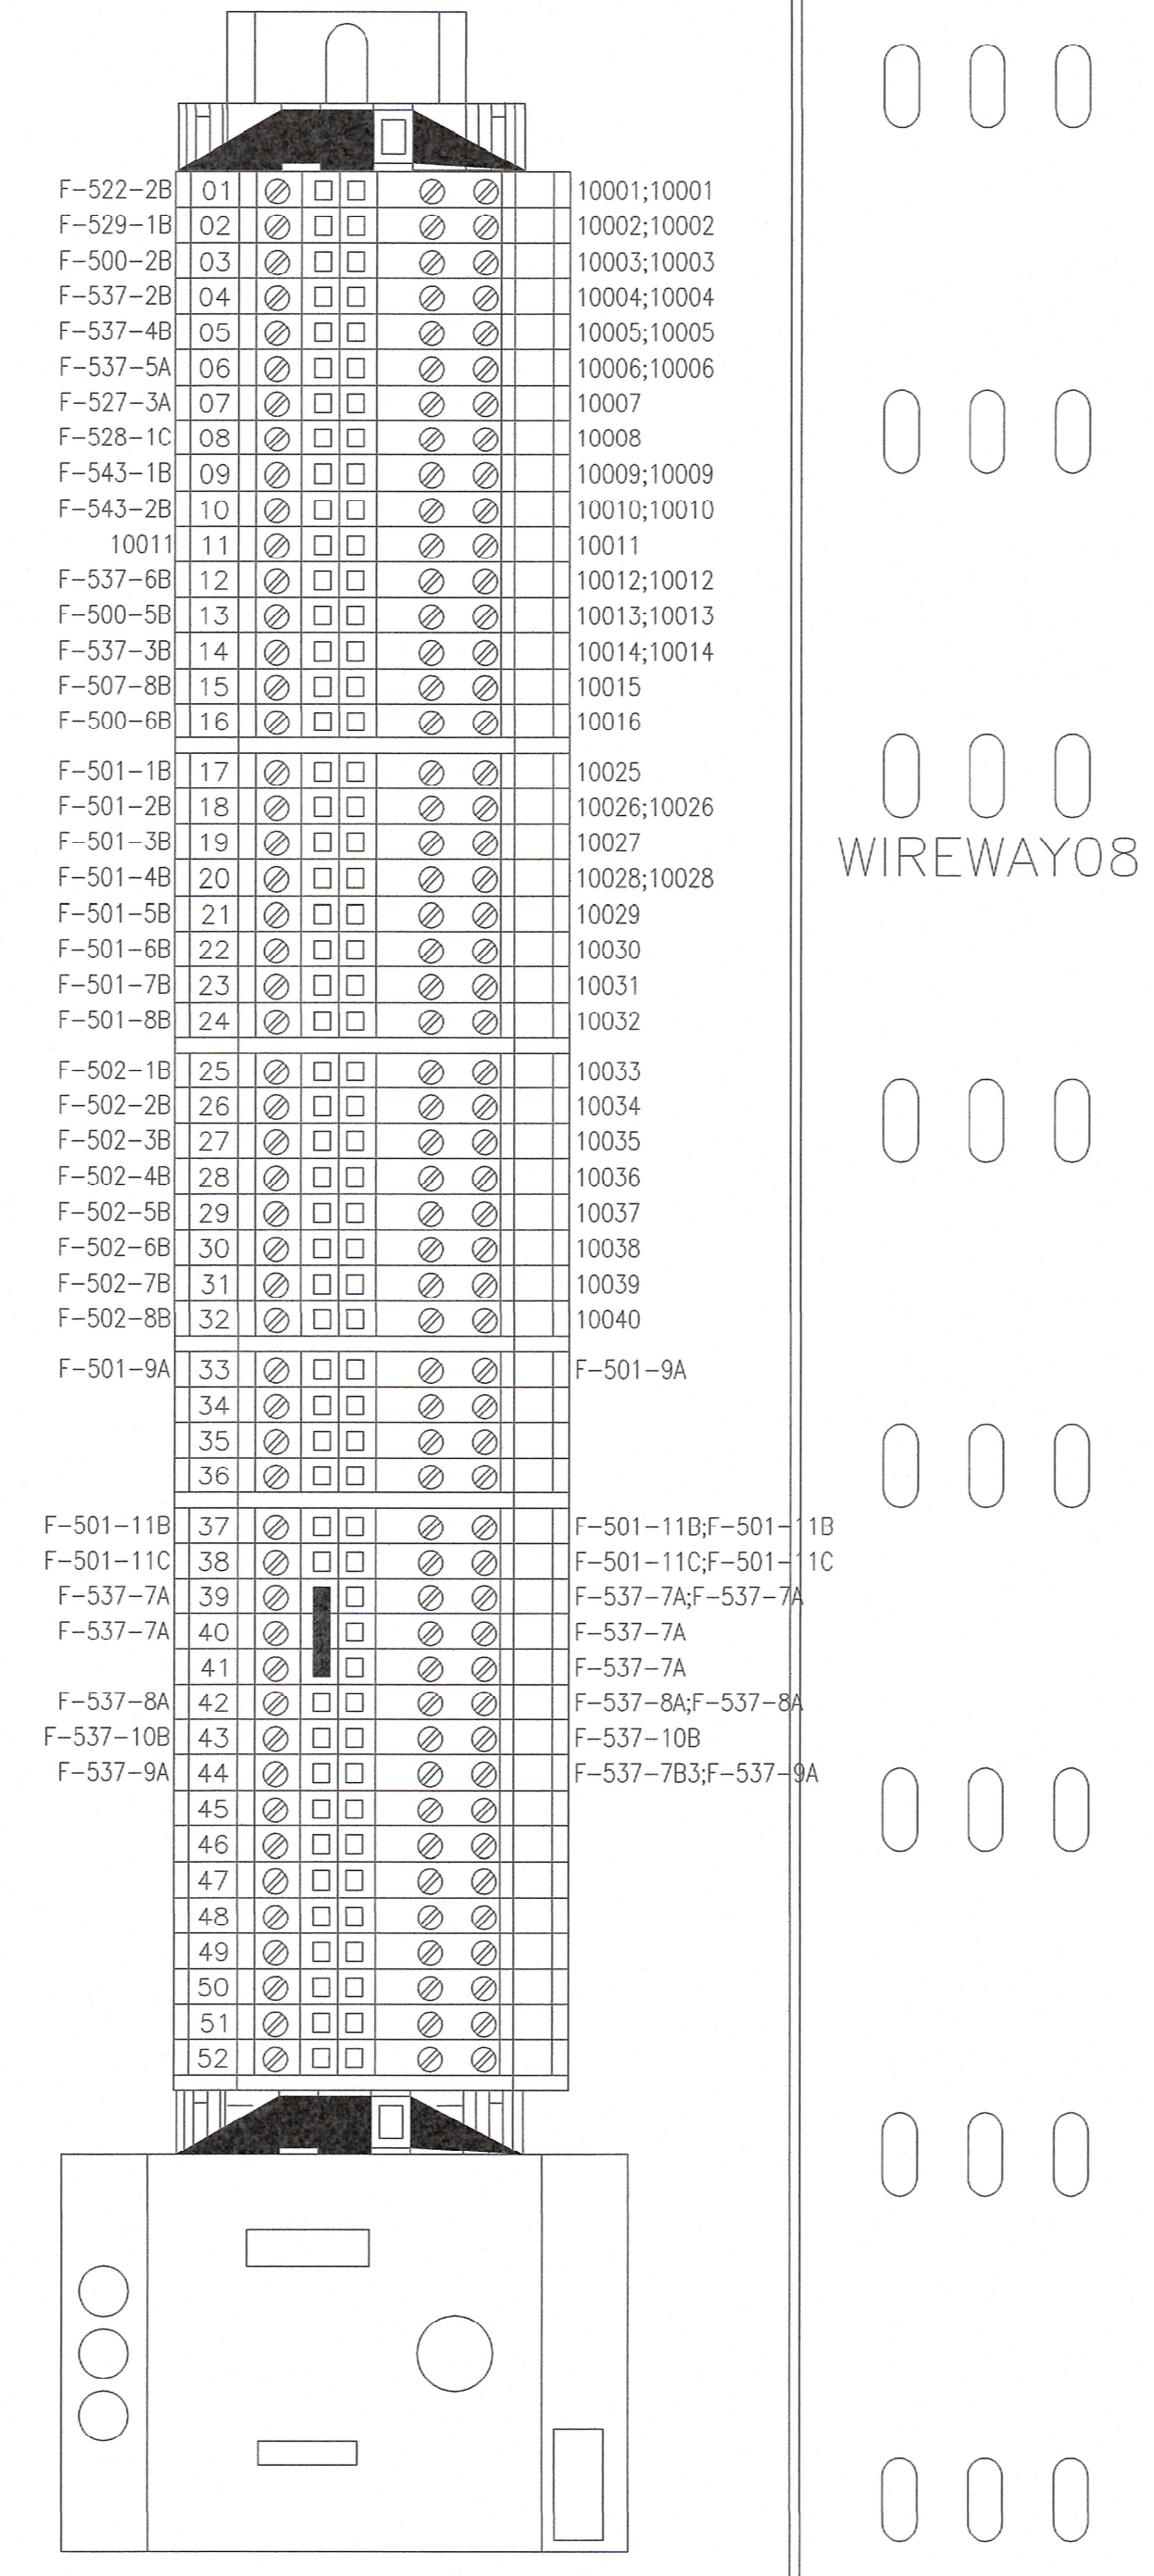


TS02

TS03

TS04

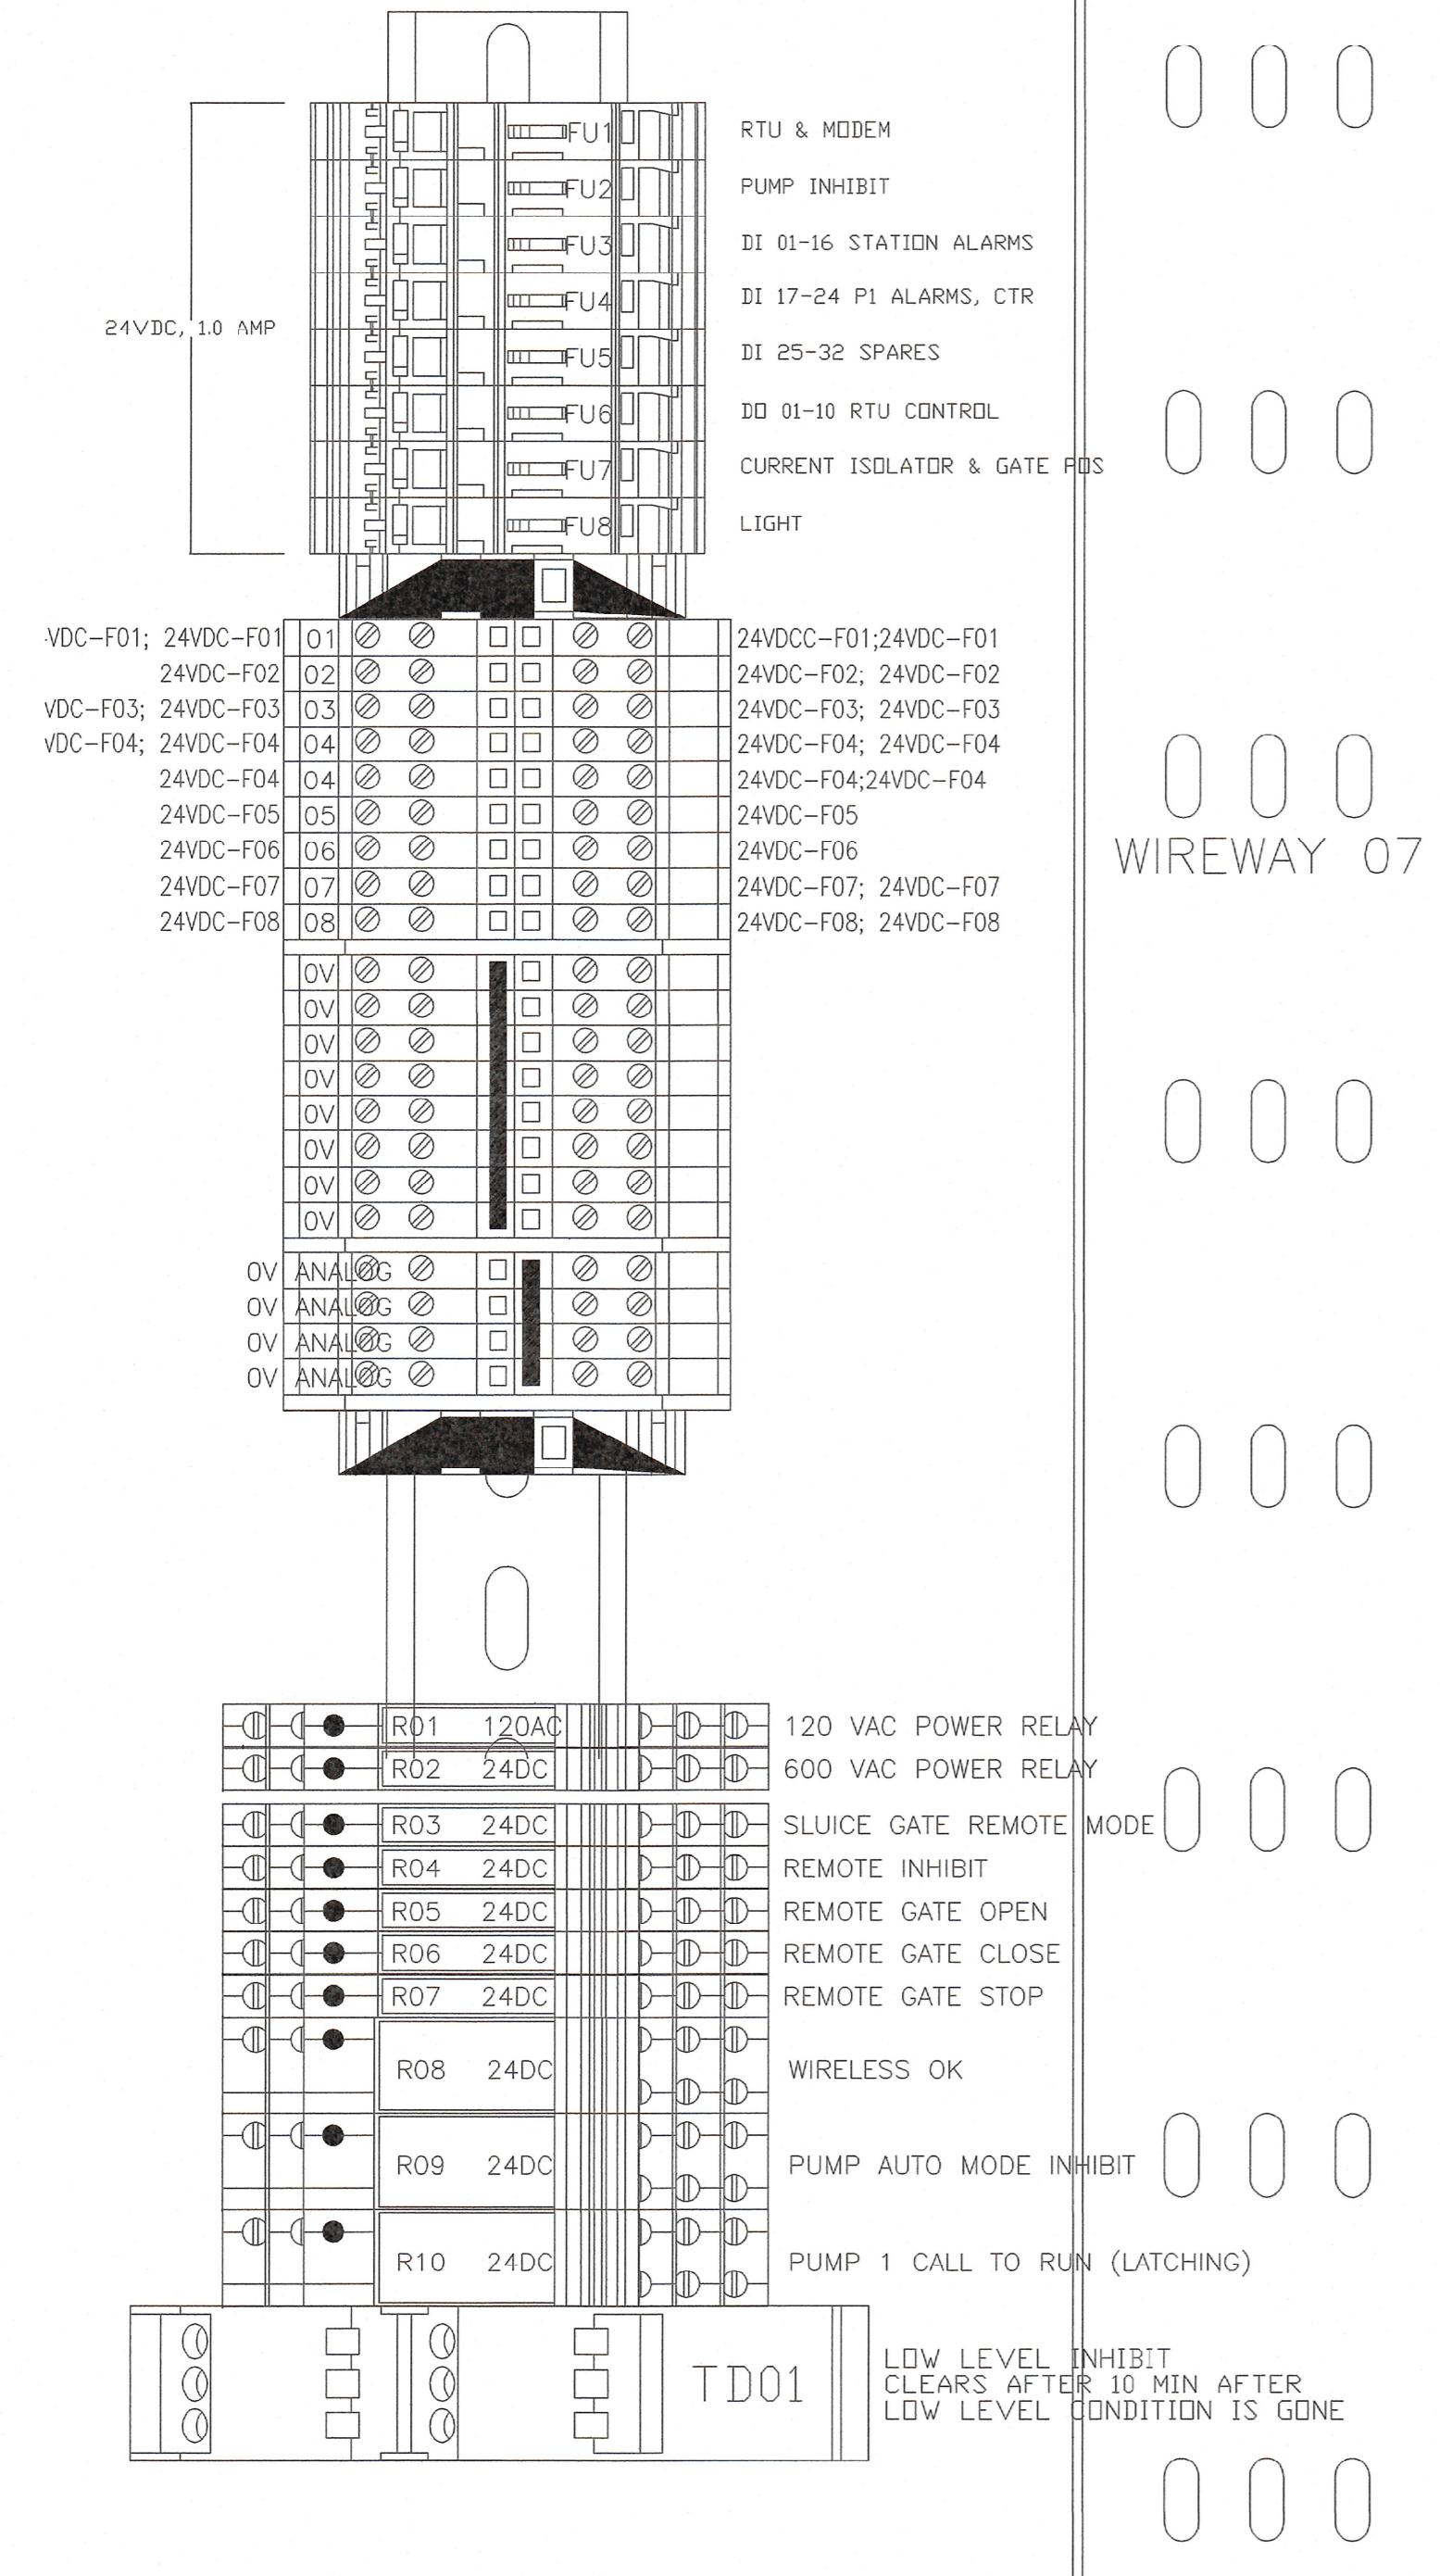


C:\Users\jacob\OneDrive\Documents\Projects\2017-00 naby & aubrey st. outfall upgrades (r.m.)\03 - shop\02 working\shop\02\sheet\18page 22.dwg - tab:18

NOTE: These design documents are prepared solely for the use by the party with whom the design professional has entered into a contract and there are no representations of any kind made by the design professional to any party with whom the design professional has not entered into a contract.



G.E.M. ELEV.	DESIGNED BY: AE		CHECKED BY: ES	
	DRAWN BY: AE		APPROVED BY: ES	
3 ISSUED FOR TENDER	14/09/18	ES	RELEASED FOR CONSTRUCTION: Signed by KZ September 14, 2018	
2 ISSUED FOR REVIEW	15/08/18	ES	HOR. SCALE: AS NOTED	
1 ISSUED FOR REVIEW	12/12/16	HP	VERTICAL SCALE: AS NOTED	
NO. REVISIONS	DATE	BY	DATE	DATE

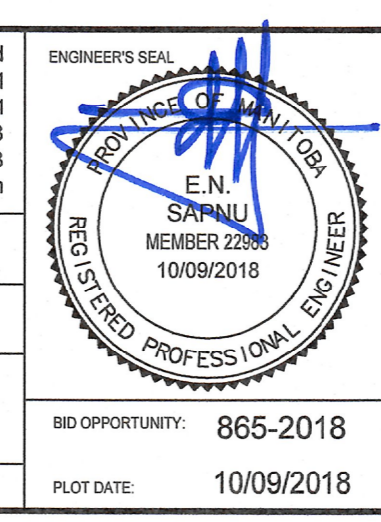

**THE CITY OF WINNIPEG**  
 WATER AND WASTE DEPARTMENT  
 WINNIPEG

OUTFALL GATE CHAMBER UPGRADES  
 AUBREY STREET  
 SRS OUTFALL GATE CHAMBER  
 TS02, TS03 AND TS04 DEVICE  
 PLACEMENT DETAILS

CONSULTANT DRAWING NUMBER	5516047 - I18
SHEET OF	33 OF 33
CITY DRAWING NUMBER	LD-8045