


1 MAIN FLOOR - SERVICE BAY, B-SECTION, TRACK 1-12 - NEW CONSTRUCTION - PLUMBING  
SCALE: 1/8" = 1'-0"

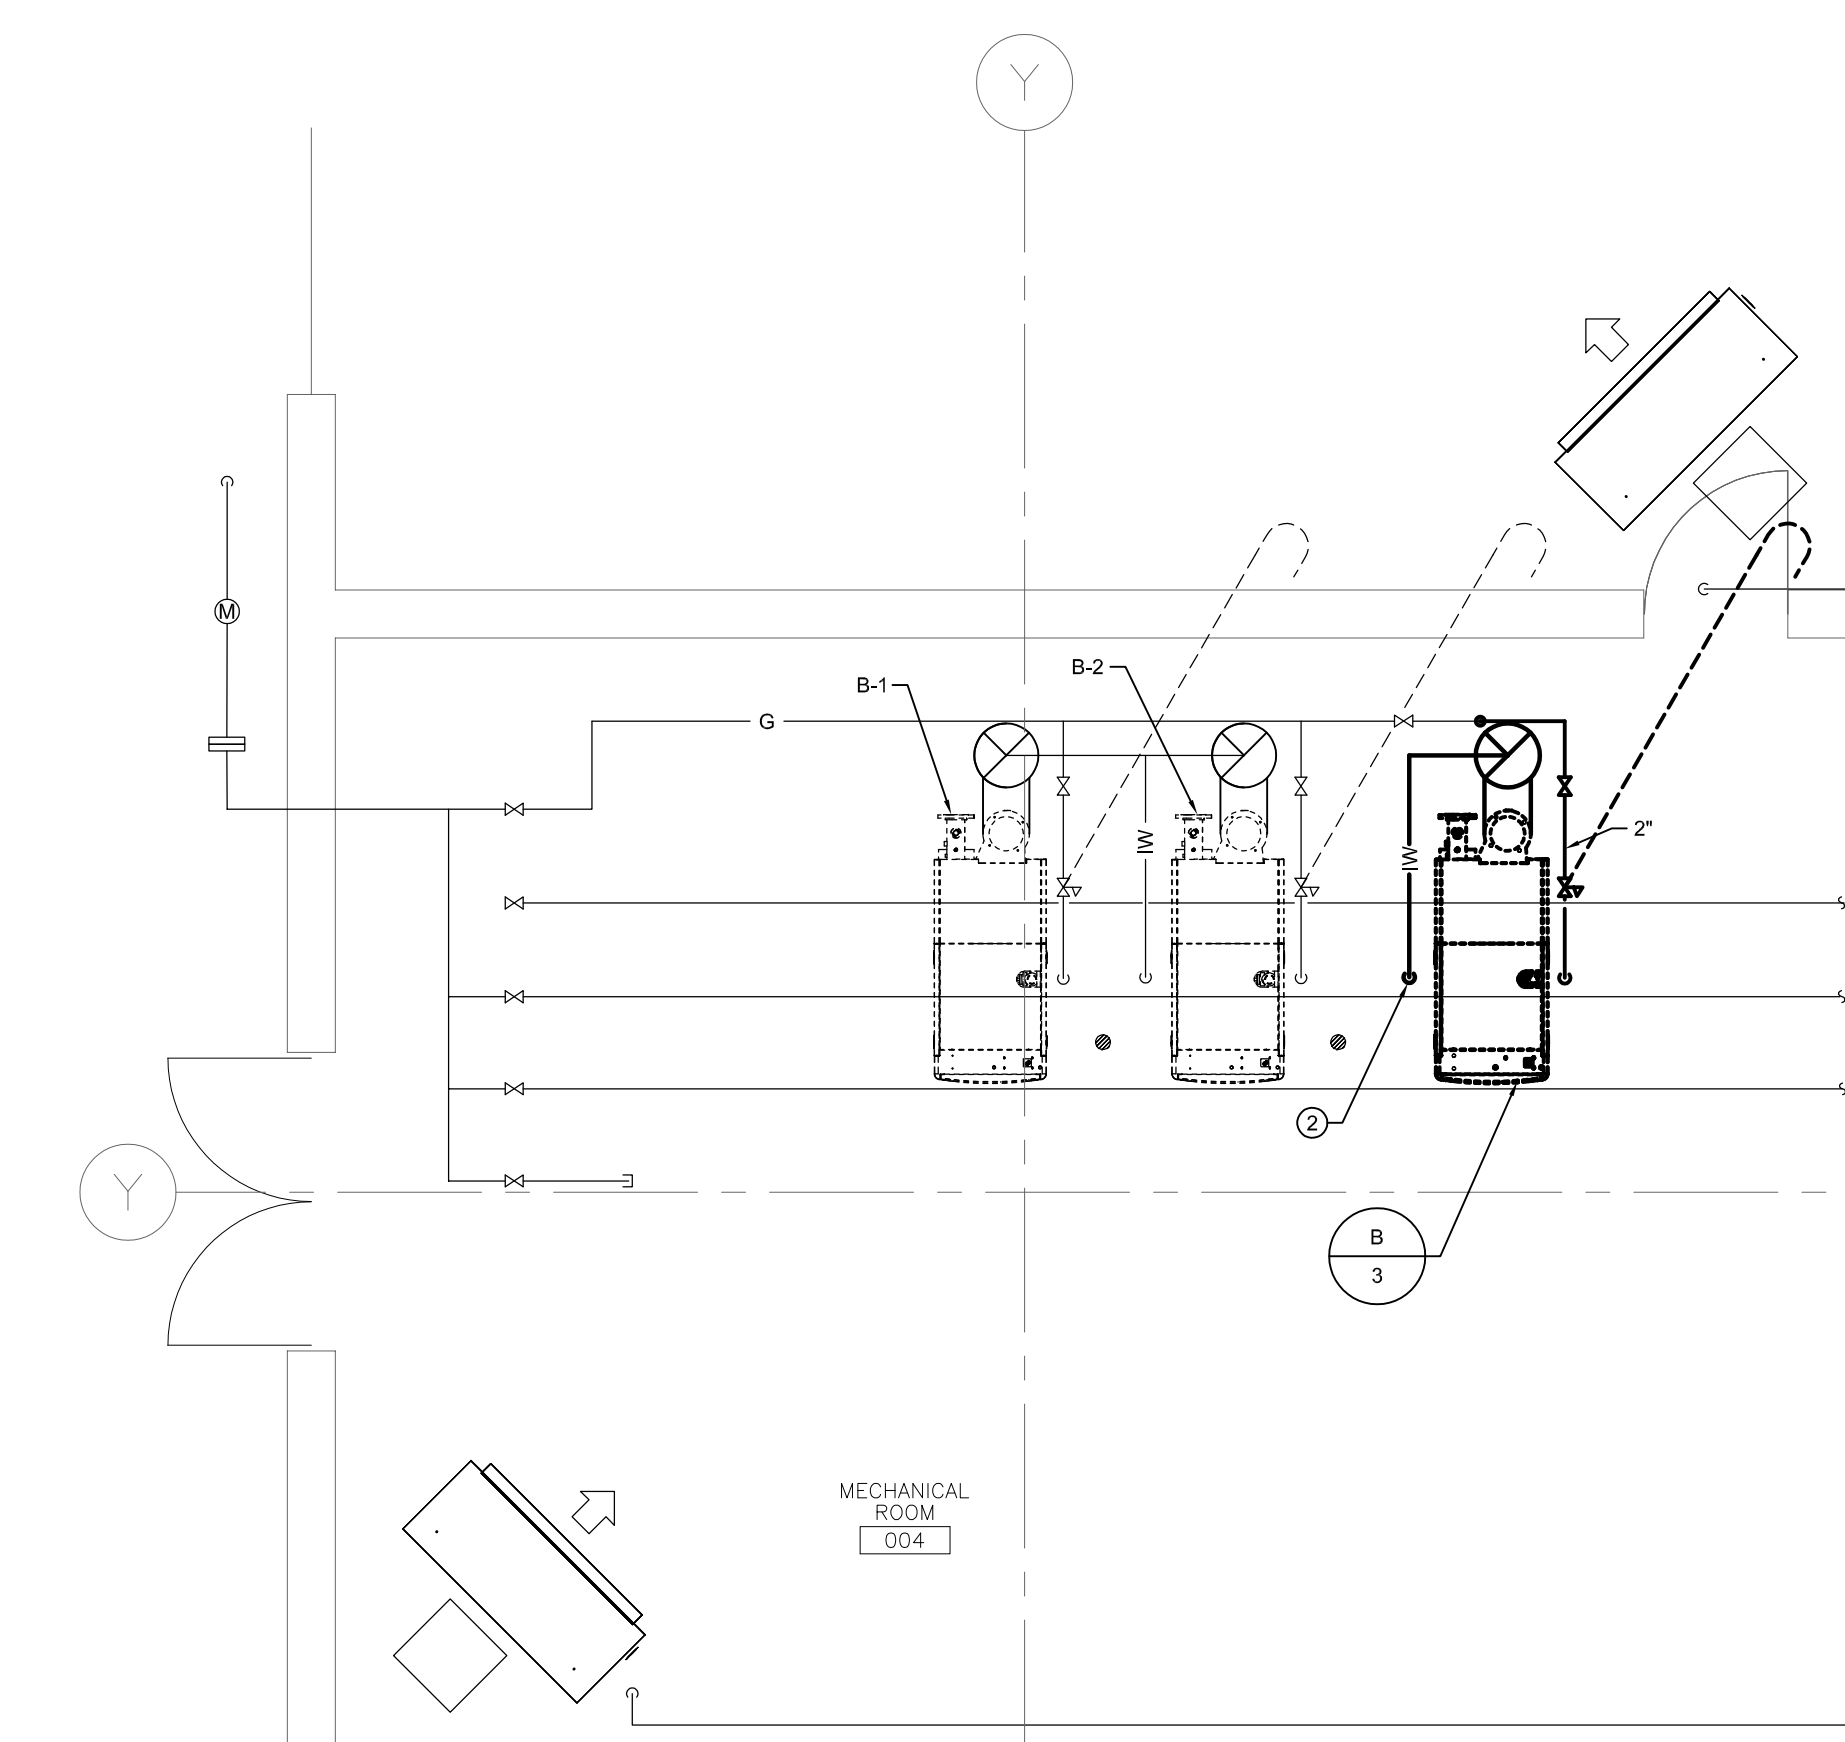


2 PARTIAL MAIN FLOOR - ENLARGED PLAN - NEW CONSTRUCTION - PLUMBING  
SCALE: 1/4" = 1'-0"

**GENERAL NOTES**

- A. ALL ABANDONED EQUIPMENT AND SERVICES WITHIN AREA OF WORK SHALL BE REMOVED.
- B. THIS BUILDING MAY CONTAIN ASBESTOS. REFER TO FRONT END SPECIFICATIONS FOR FURTHER INFORMATION.
- C. REFER TO ROOF DETAILS AND SPECIFICATIONS FOR ALL NEW AND CAPPED OPENINGS.

**KEY NOTES**

- 1. PROVIDE NEW GAS FIRED INFRARED HEATER. INSTALL AS HIGH AS POSSIBLE BUT AT LEAST 5" ABOVE HEIGHT OF BUS. PROVIDE MAXIMUM ALLOWANCE STACKING HEIGHT SIGNS AND OTHER SIGNS REQUIRED BY MANUFACTURER. PROVIDE LOWER RADIANT SHIELD TO BURNER. INSTALL IN ACCORDANCE WITH MANUFACTURER REQUIREMENTS.
- 2. DRAIN FROM BASE C/W ACID NEUTRALIZER TO EXISTING FFD.
- 3. INSTALL FLUE VENT IN ACCORDANCE WITH MANUFACTURER REQUIREMENTS.
- 4. PROVIDE NEW THERMOSTAT AND WIRE TO BLACK BULB SENSOR MOUNTED BETWEEN UNITS. INSTALL IN ACCORDANCE WITH MANUFACTURER REQUIREMENTS.

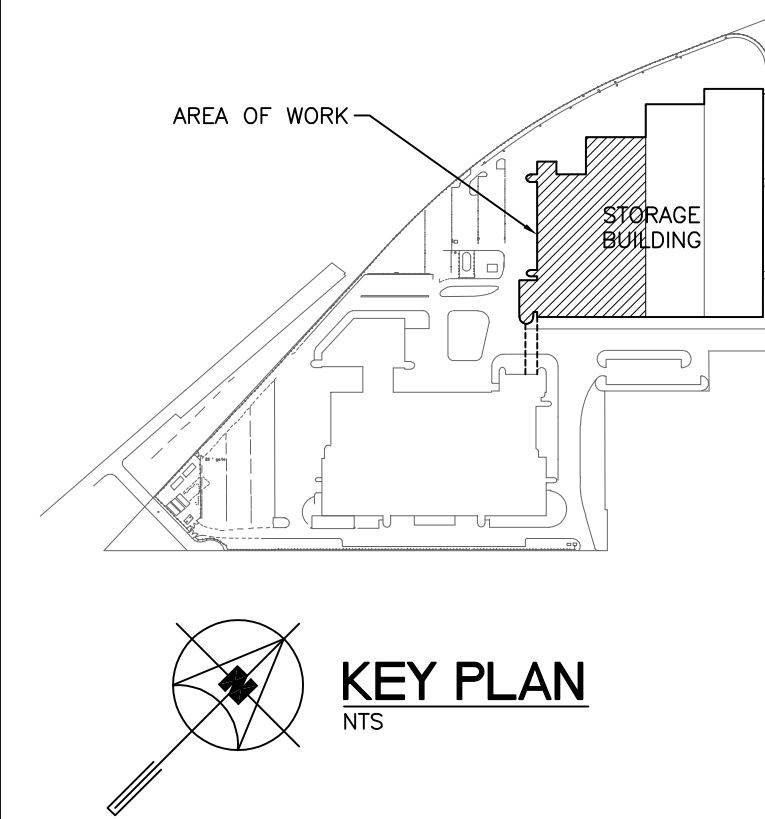

KEY PLAN

1	ISSUED FOR ADDENDUM 3	JH	09/12/18
0	ISSUED FOR CONSTRUCTION	JH	09/11/18
NO.	Description	BY	DATE


**ENGINEERS  
GEOLOGISTS  
MANITOBA  
Certificate of Authorization  
SMS Engineering Ltd.  
No. 166**


**ORIGINAL  
CONTRACT DRAWING  
SIGNED AND SEALED BY  
J.T. HOFFMANN, P. ENG  
NOVEMBER 9, 2018**

770 Bradford Street  
 Winnipeg, Canada  
 T 204 775 0291  
 SMSeng.com


**SMS  
ENGINEERING**

Project Title  
**CITY OF WINNIPEG FORT ROUGE  
 TRANSIT BASE - STORAGE TRACK  
 13-24 - MECHANICAL UPGRADE**

Winnipeg Manitoba

**MAIN FLOOR - SERVICE BAY,  
 B-SECTION, TRACK 1-12 - NEW  
 CONSTRUCTION - PLUMBING**

Drawn By	AS	Checked By	XZ	Approved By	JH
Scale	AS NOTED	Date	NOVEMBER, 2018	Project No.	18-246-01
Revision Number	1	Drawing Number	M2.2	Sheet Order	7 OF 12