


1 MAIN FLOOR - SERVICE BAY, B-SECTION, TRACK 1-12 - NEW CONSTRUCTION - PLUMBING
SCALE: 1/8" = 1'-0"

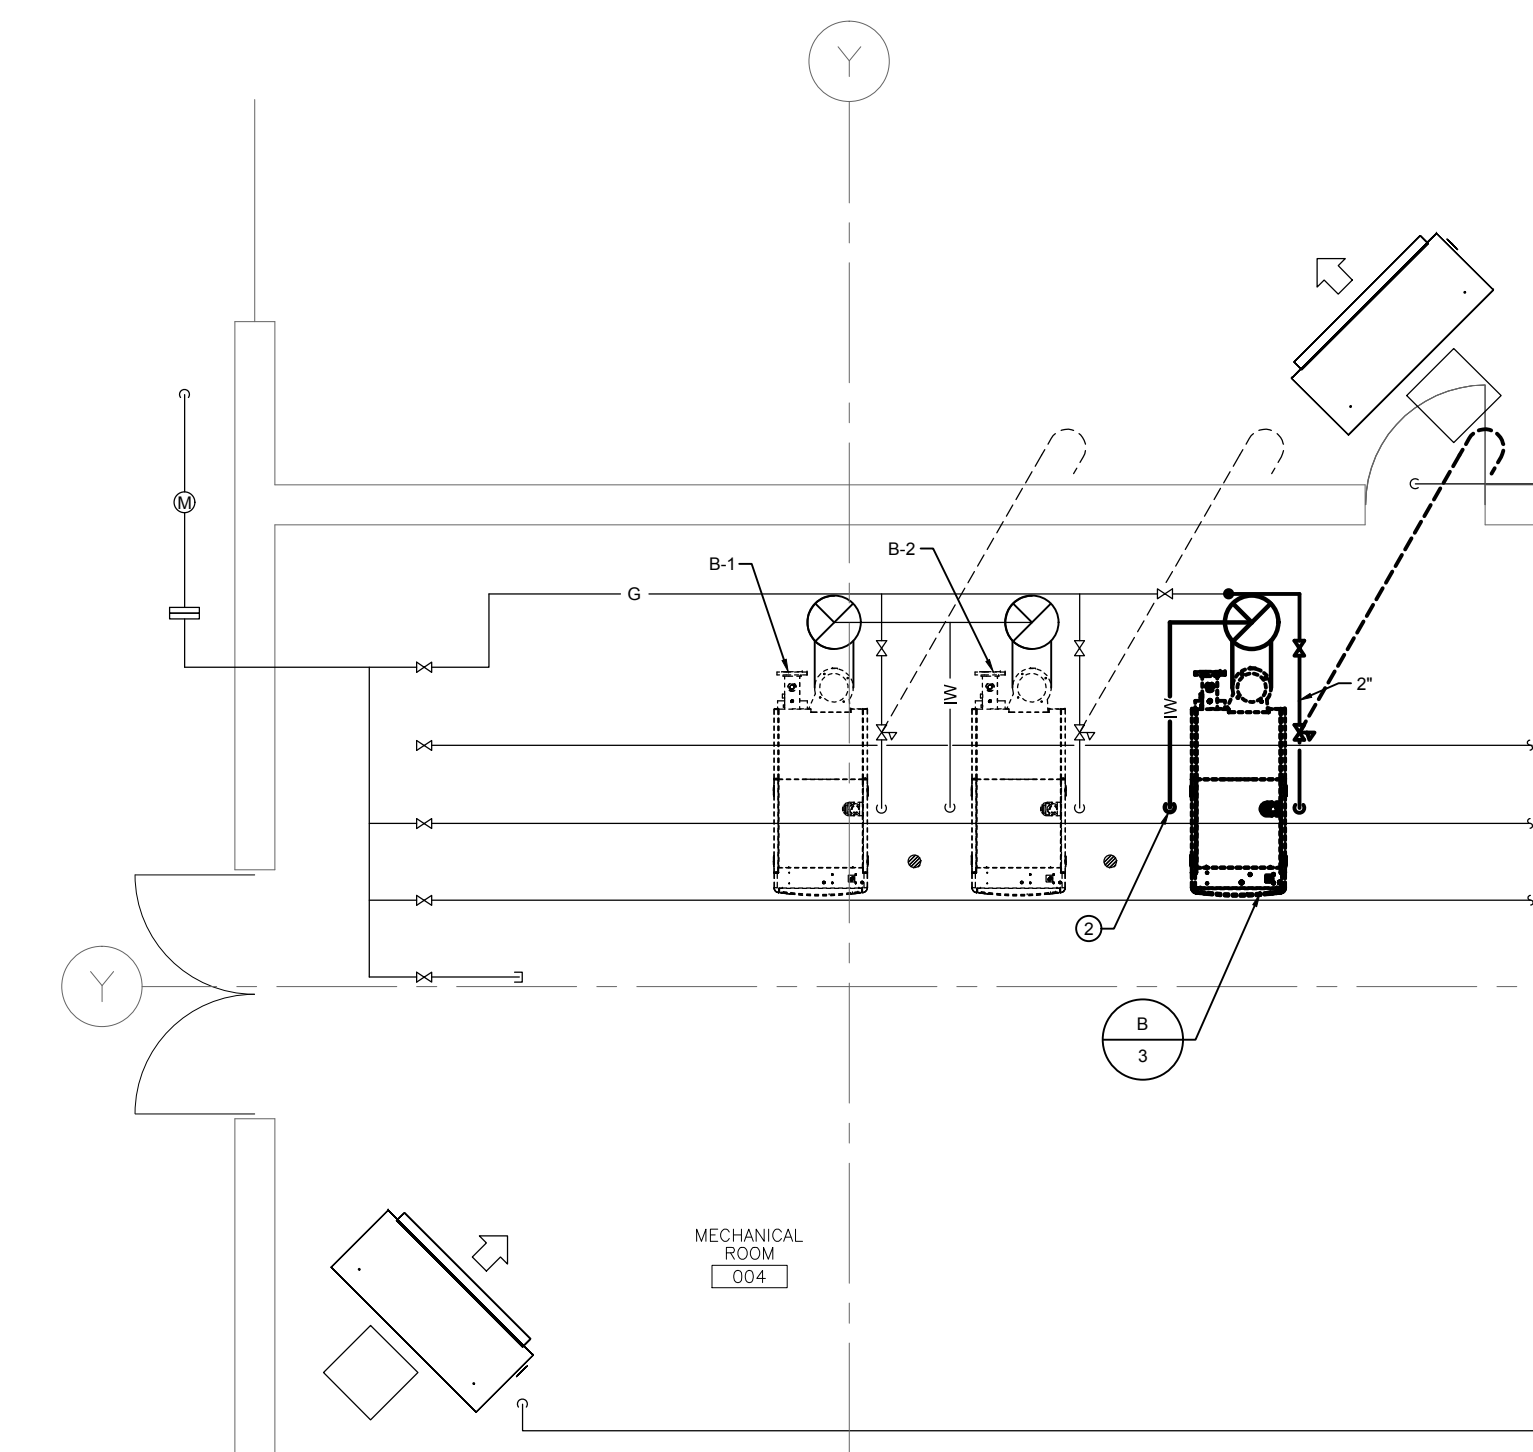


2 PARTIAL MAIN FLOOR - ENLARGED PLAN - NEW CONSTRUCTION - PLUMBING
SCALE: 1/4" = 1'-0"

GENERAL NOTES

- A. ALL ABANDONED EQUIPMENT AND SERVICES WITHIN AREA OF WORK SHALL BE REMOVED.
- B. THIS BUILDING MAY CONTAIN ASBESTOS. REFER TO FRONT END SPECIFICATIONS FOR FURTHER INFORMATION.
- C. REFER TO ROOF DETAILS AND SPECIFICATIONS FOR ALL NEW AND CAPPED OPENINGS.

KEY NOTES

- 1. PROVIDE NEW GAS FIRED INFRARED HEATER. INSTALL AS HIGH AS POSSIBLE BUT AT LEAST 5' ABOVE HEIGHT OF BUS. PROVIDE MAXIMUM ALLOWANCE STACKING HEIGHT SIGNS AND OTHER SIGNS REQUIRED BY MANUFACTURER. PROVIDE LOWER RADIANT SHIELD TO BURNER. INSTALL IN ACCORDANCE WITH MANUFACTURER REQUIREMENTS.
- 2. DRAIN FROM BASE CW ACID NEUTRALIZER TO EXISTING FFD.
- 3. INSTALL FLUE VENT IN ACCORDANCE WITH MANUFACTURER REQUIREMENTS.
- 4. PROVIDE NEW THERMOSTAT AND WIRE TO BLACK BULB SENSOR MOUNTED BETWEEN UNITS. INSTALL IN ACCORDANCE WITH MANUFACTURER REQUIREMENTS.

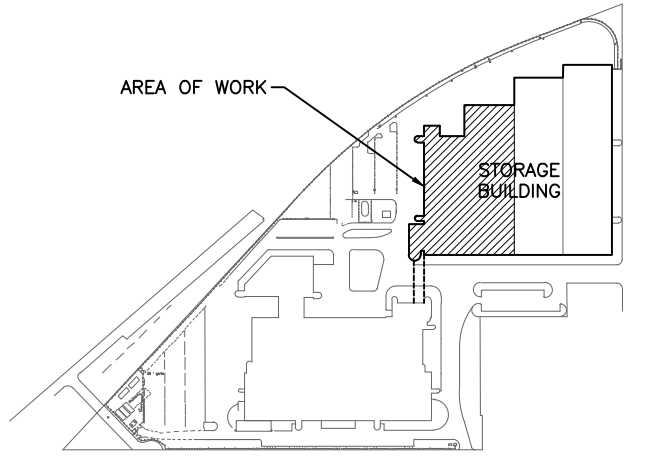

KEY PLAN
NTS

0	ISSUED FOR CONSTRUCTION	JH	09/11/18
NO.	Description	BY	DATE

ENGINEERS
MANITOBA
 Certificate of Authorization
SMS Engineering Ltd.
 No. 166

770 Bradford Street
 Winnipeg, Canada
 T 204 775 0291
 smseng.com

Project Title
**CITY OF WINNIPEG FORT ROUGE
 TRANSIT BASE - STORAGE TRACK
 13-24 - MECHANICAL UPGRADE**
 WINNIPEG MANITOBA
 Drawing Title
**MAIN FLOOR - SERVICE BAY,
 B-SECTION, TRACK 1-12 - NEW
 CONSTRUCTION - PLUMBING**

Drawn By	AS	Checked By	XZ	Approved By	JH
Scale	AS NOTED	Date	NOVEMBER 2018	Project No.	18-240-01
Revision Number	0	Drawing Number	M2.2	Sheet Order	7 OF 12