




PHASE I

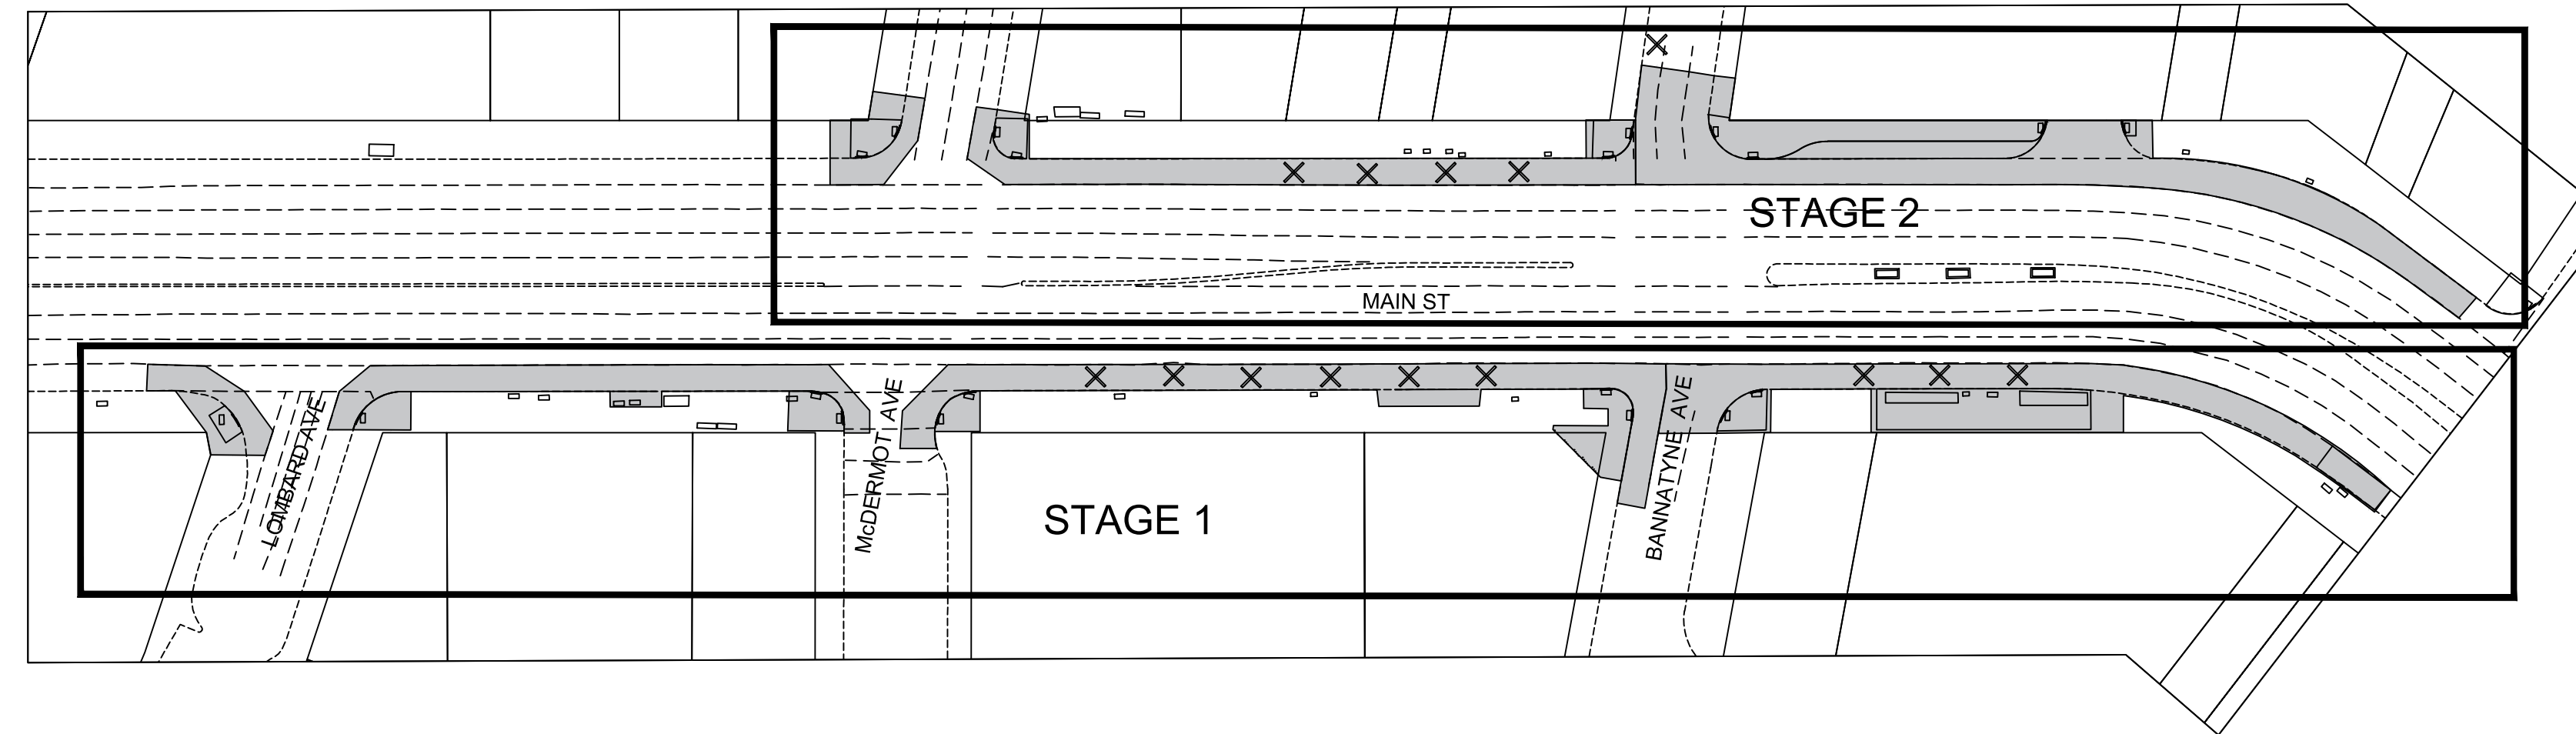

PHASE II

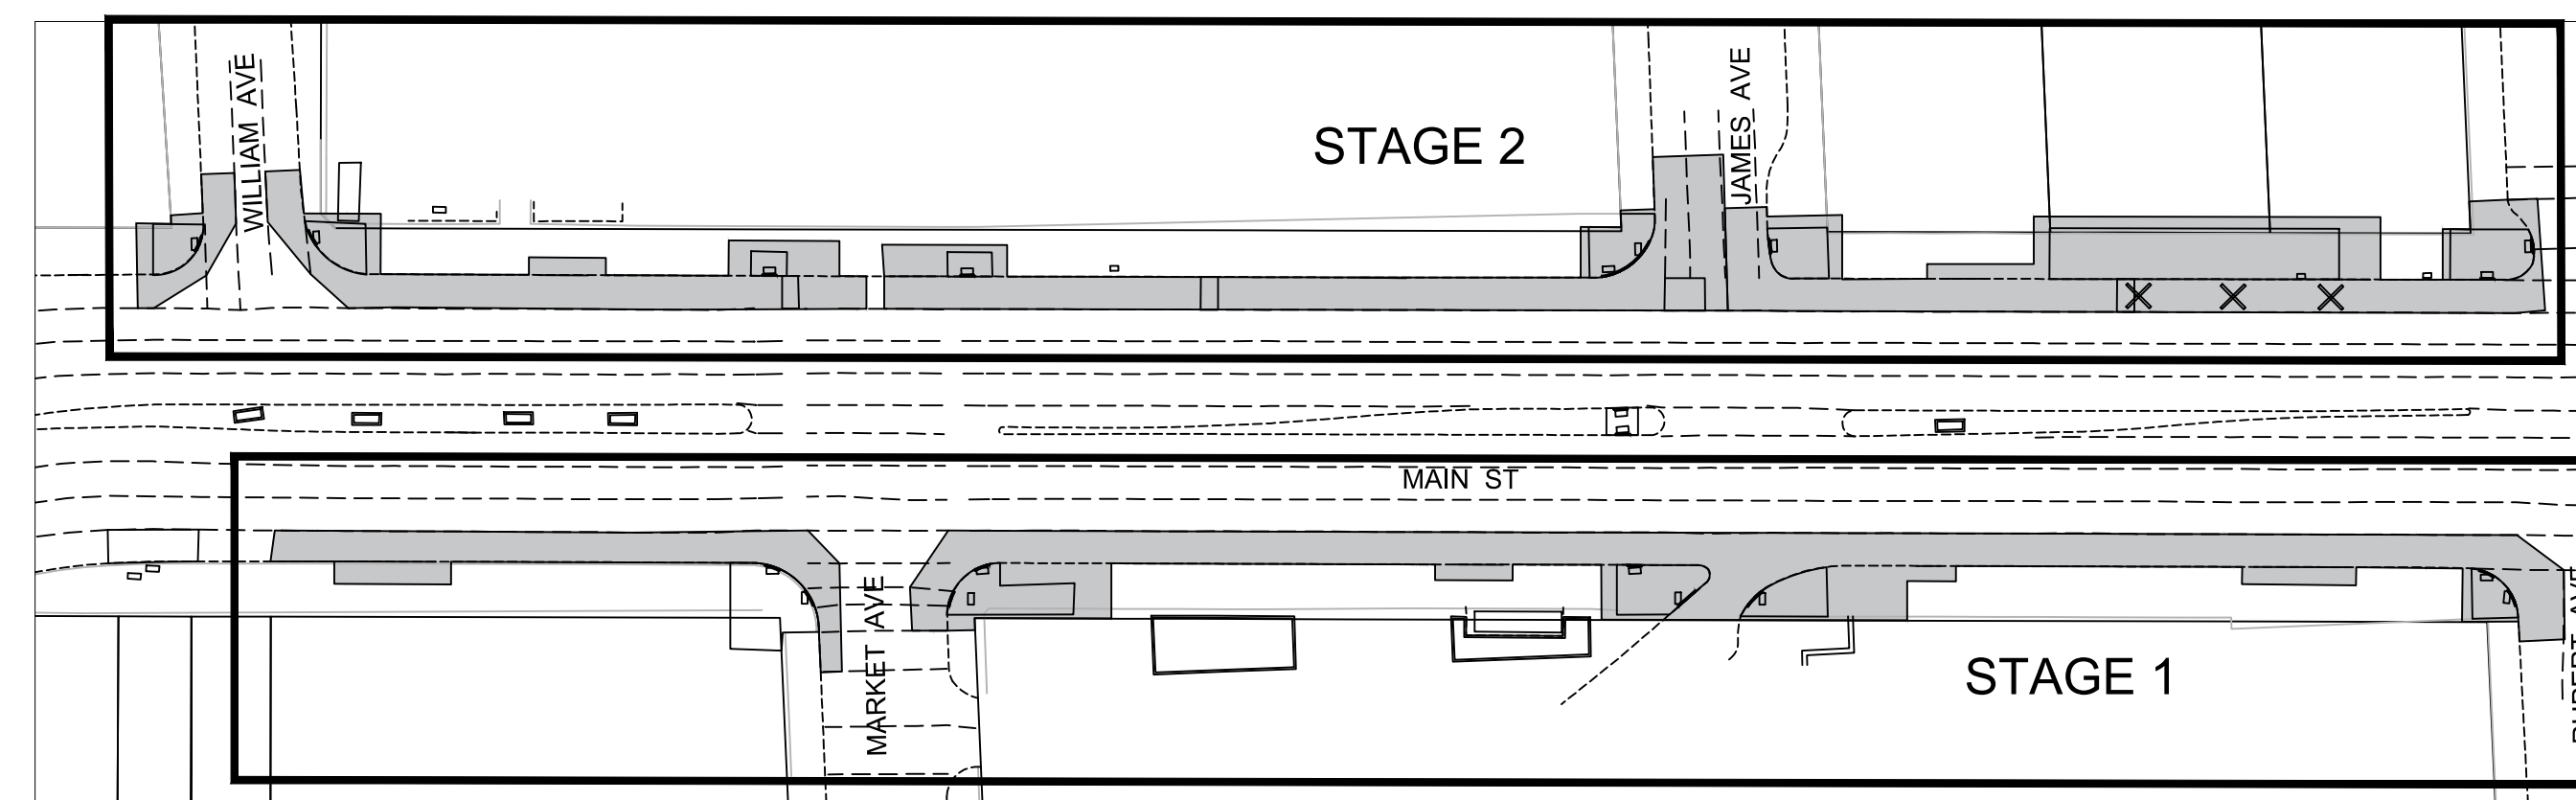

PHASE III

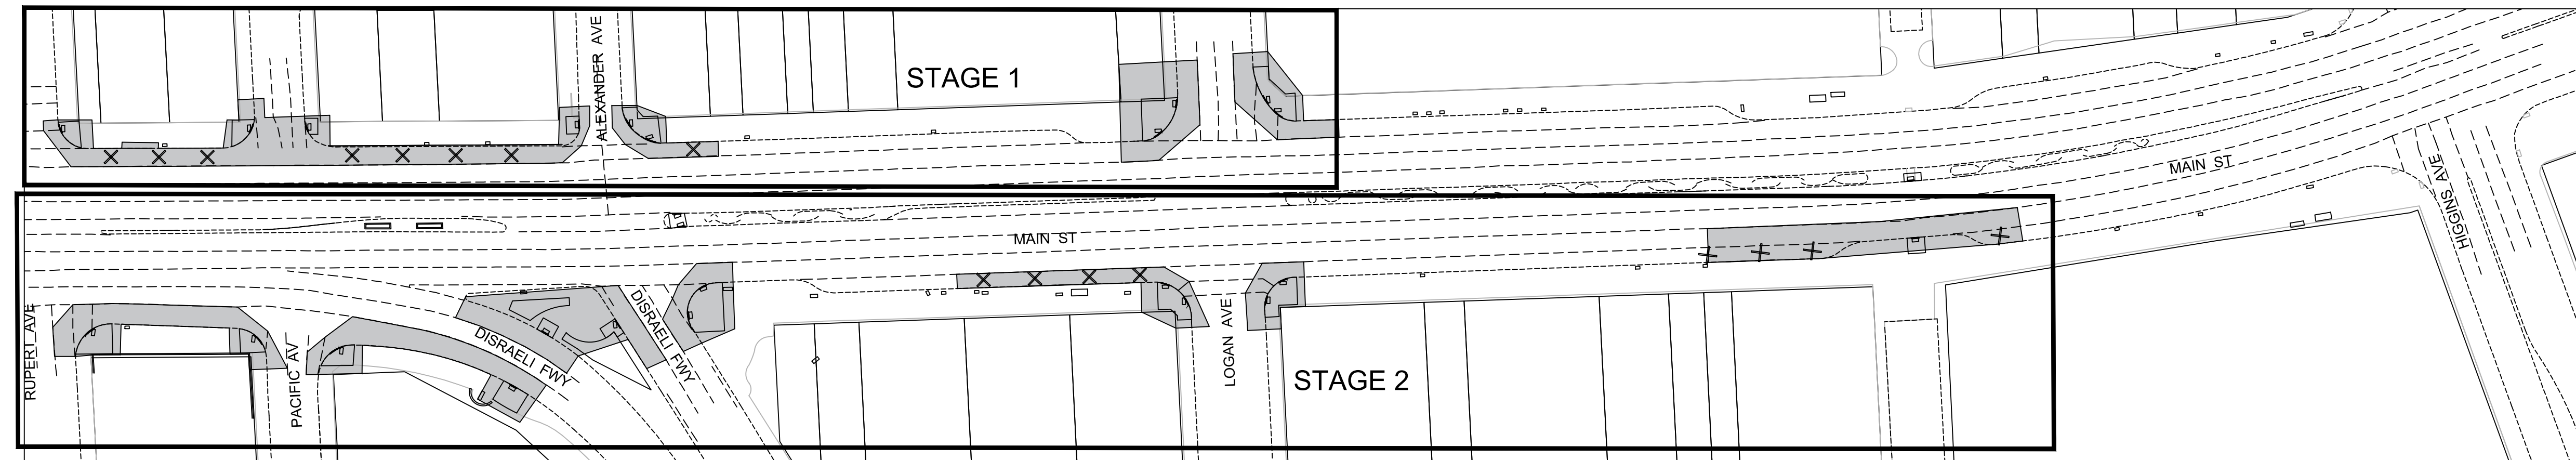

TRAFFIC STAGING


- CONSTRUCTION AREA
- PARKING REMOVAL

REFER TO SPECIFICATION E4 TRAFFIC MANAGEMENT OF THE BID OPPORTUNITY DOCUMENT FOR ADDITIONAL INFORMATION REGARDING TRAFFIC STAGING

METRIC
WHOLE NUMBERS INDICATE MILLIMETERS
 DECIMALIZED NUMBERS INDICATE METERS BID OPPORTUNITY NO. 100-2019

B.M. ELEV.			
1.	SUBMIT FOR PLAN APPROVAL	19/04/01	M.S.
NO.	REVISIONS	DATE	BY

ENGINEERING DIVISION TECHNOLOGY SERVICES BRANCH 106 - 1155 PACIFIC AVE			
DESIGNED BY	M.S.	CHECKED BY	C.H.
DRAWN BY	M.S.	APPROVED BY	
HOR. SCALE: 1 : 750		VERTICAL:	
DATE		2019/05/15	

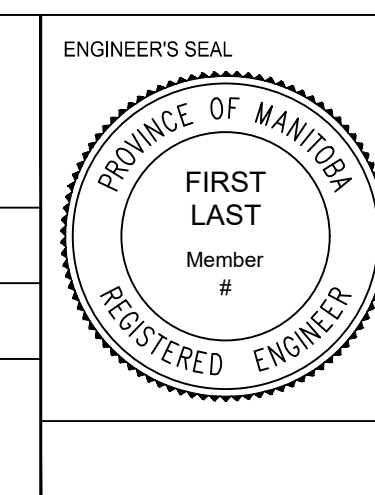

THE CITY OF WINNIPEG
 PUBLIC WORKS DEPARTMENT

MAIN STREET
 FROM LOMBARD AVE TO HIGGINS AVE
 ASPHALT OVERLAY AND ASSOCIATED WORKS
 TRAFFIC STAGING DRAWING - PHASE I, PHASE II & PHASE III

CITY DRAWING NUMBER SE-19-31
SHEET 10 OF 11