



NOTE: CHAINAGES SHOWN ARE ALONG E. R. OF POWERS STREET

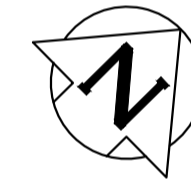

POWERS STREET

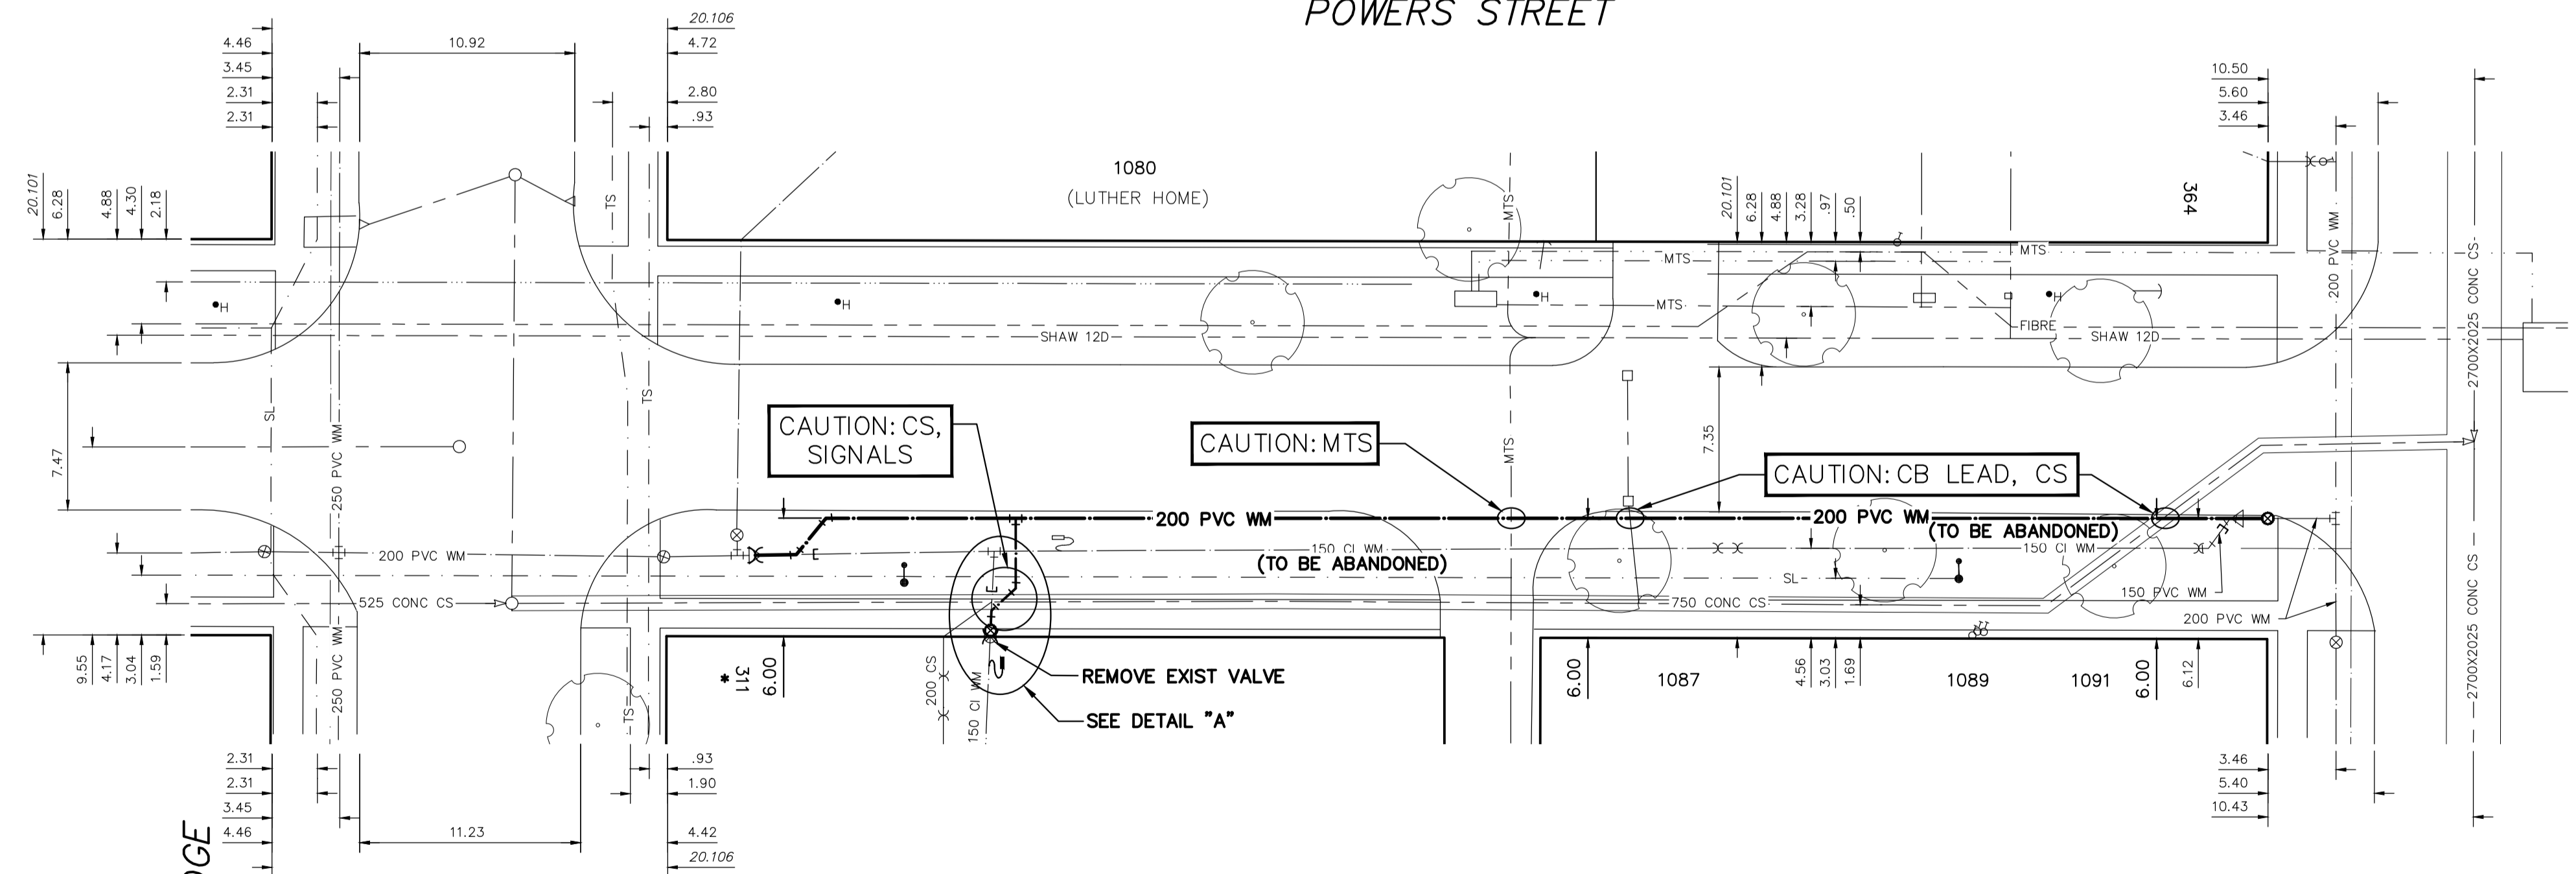


WATER SERVICE INFORMATION

ADDRESS	SIZE (mm) MATERIAL (STREET)	SIZE (mm) MATERIAL (PROP.)	SHORT & LONG MEASUREMENT	CORP. LOCATION	REMARKS
1080 POWERS ST	150 PVC	150 PVC	OPP SL BLDG	OPP VALVE	OUTSIDE LIMITS
RESIDENTIAL			3.735>NNL PARTRIDGE AVE		
1087 POWERS ST			10.50 SNL BLDG		RECONNECT SERVICE
RESIDENTIAL			14.828 SSL LEILA AVE		
1089 POWERS ST			10.31 SNL BLDG		RECONNECT SERVICE
RESIDENTIAL			14.571 SSL LEILA AVE		
1091 POWERS ST			9.91 SNL BLDG		RECONNECT SERVICE
RESIDENTIAL			14.314 SSL LEILA AVE		
364 LEILA AVE	50	50	11.47 SNL BLDG		RECONNECT SERVICE
RESIDENTIAL			18.310 SSL LEILA AVE		
364 LEILA AVE	25		2.19 WWL BLDG		SERVICED OFF LEILA
COMMERCIAL	CU		4.119 EEL POWERS ST	OPP OF S/C	
* 311 PARTRIDGE AVE	150	150	8.99 NSL BLDG		RENEW TO R W/150 PVC
RESIDENTIAL	CI	CI	16.480>NNL PARTRIDGE AVE	0.2 S VALVE	

* SERVICES TO BE RENEWED TO R. ALL OTHERS TO BE RECONNECTED

FOR INDEX SEE D-15611

NOTE: ALL VALVES TO BE INSTALLED CLOCKWISE TO CLOSE

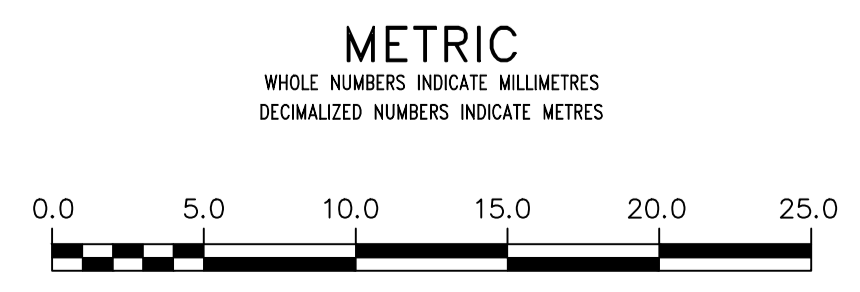

WARNING
IF POWER EQUIPMENT OR EXPLOSIVES ARE TO BE USED FOR EXCAVATION ON THIS PROJECT THE CONTRACTOR MUST:
1) NOTIFY THE GAS COMPANY OF THE PROPOSED LOCATION OF EXCAVATION.
2) TAKE PRECAUTION TO AVOID DAMAGE TO GAS COMPANY INSTALLATIONS.
SEE PROVINCIAL REGULATION 210/72 FOR DETAILS

LOCATION APPROVED
UNDERGROUND STRUCTURES
SUPV. U/G STRUCTURES COMMITTEE DATE:
NOTE:
LOCATION OF UNDERGROUND STRUCTURES AS SHOWN ARE BASED ON THE BEST INFORMATION AVAILABLE BUT NO GUARANTEE IS GIVEN THAT ALL EXISTING UTILITIES ARE SHOWN OR THAT THE GIVEN LOCATIONS ARE EXACT. CONFIRMATION OF EXISTENCE AND EXACT LOCATION OF ALL SERVICES MUST BE OBTAINED FROM THE INDIVIDUAL UTILITIES BEFORE PROCEEDING WITH CONSTRUCTION.

VERTICAL DATUM: CGVD28 (HT2.0 Geoid)
HORIZONTAL DATUM: NAD83 (June 1990), Zone 14

NO.	REVISIONS	DATE	BY

DESIGNED BY	RG	CHECKED BY	SC
DRAWN BY	RS	APPROVED BY	KZ
SCALE:		RELEASED FOR CONSTRUCTION	K. ZUREK
HORIZONTAL	1:250	DATE	2020-04-28
VERTICAL	1:50	DATE	2020-04-24

ENGINEER'S SEAL
ORIGINAL SIGNED BY
S.R.J.
COURNOYER
2020/04/24
CONSULTANT DRAWING NUMBER

THE CITY OF WINNIPEG
WATER AND WASTE DEPARTMENT
ENGINEERING DIVISION
2020 WATER MAIN RENEWALS
CONTRACT 9
POWERS STREET
PARTRIDGE AVENUE TO
LEILA AVENUE

SHEET 9 OF 9
CITY DRAWING NUMBER
D-15657