


B SIZE - 279mm x 432mm

General DWG\01 McPhillips\1-0640M-A0060-001-00.dwg

LAST SAVE: 2019/10/30 - 9:46am
 PATH: M:\661472\4ENG\48IC\DD -

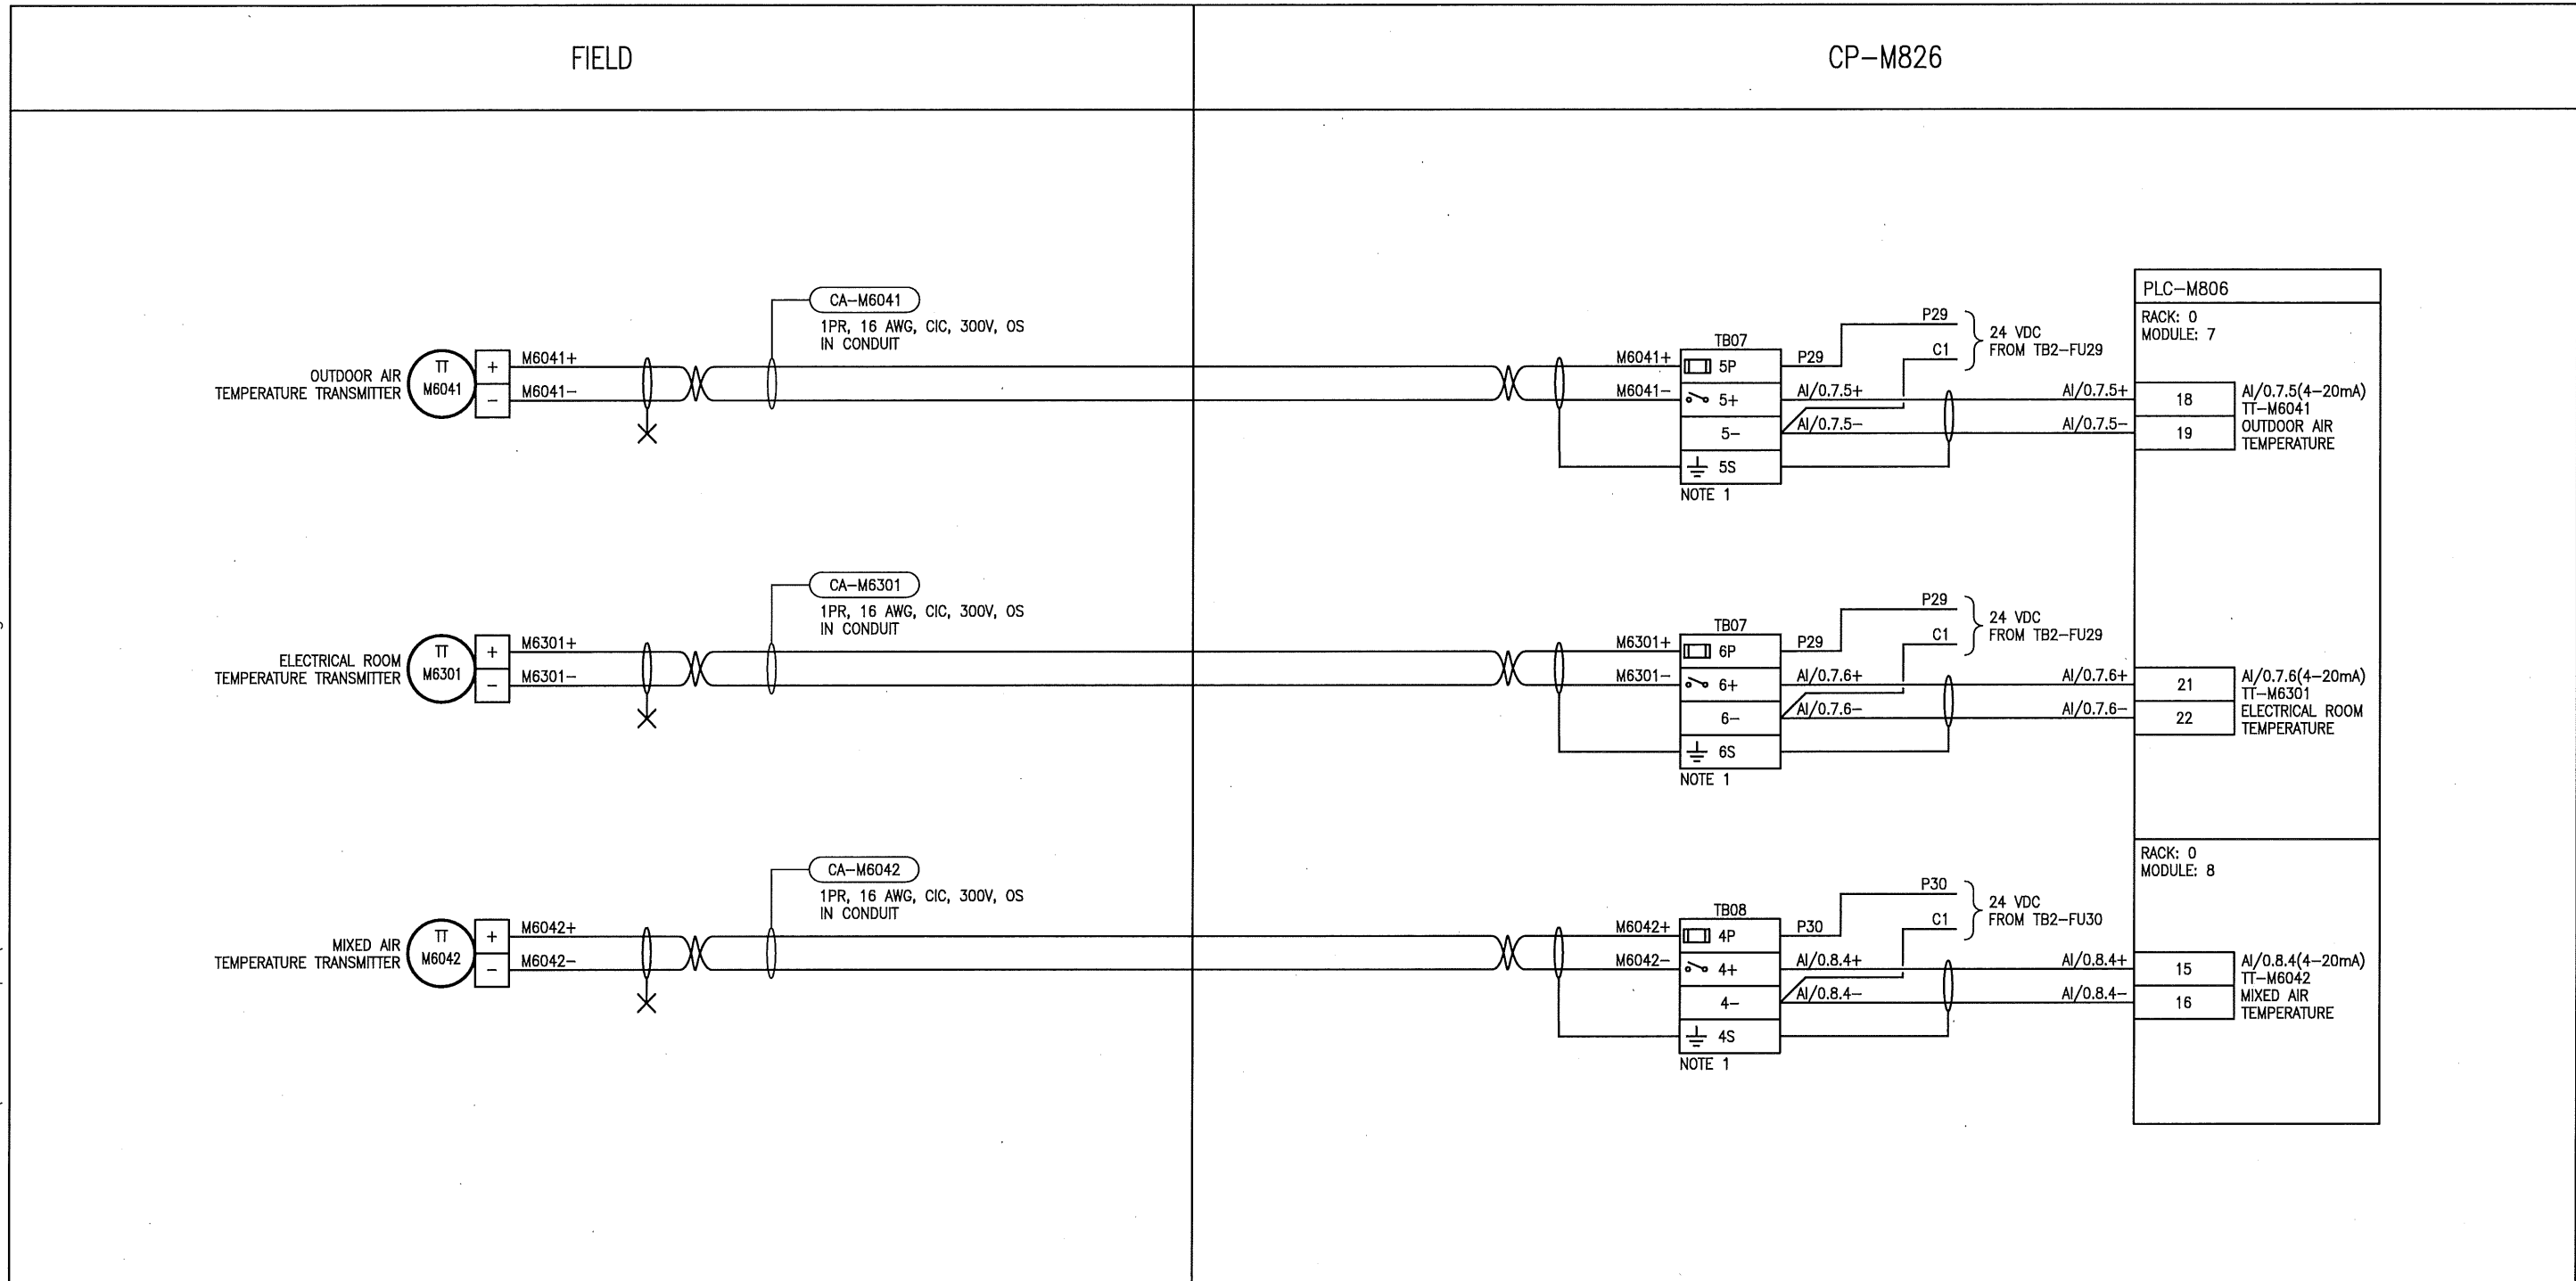


NOTES

- 1. GROUNDED TERMINALS CONNECTED TO ISOLATED GROUND THROUGH DIN RAIL.


ASSOCIATED REFERENCE DRAWINGS:

- 1-0640M-A0048
- 1-0640M-A0056
- 1-0640M-P0013
- 1-0640M-P0015

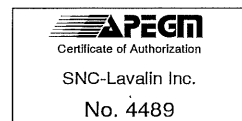

SNC-LAVALIN INC.
 148 Nature Park Way
 Winnipeg, MB, Canada R3P 0X7
 204-786-8080

ENGINEER'S SEAL

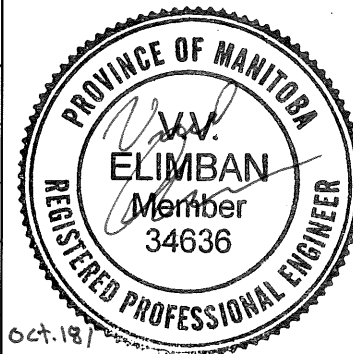

Oct. 19 / 2019



THE CITY OF WINNIPEG
 WATER AND WASTE DEPARTMENT

MCPHILLIPS PUMPING STATION

LOOP DIAGRAM
 TT-M6041, TT-M6042, AND TT-M6301
 TEMPERATURE TRANSMITTERS

CITY DRAWING NUMBER	SHEET	REV.	SIZE
1-0640M-A0060	001	00	B

NO.	REVISIONS	DATE	DESIGN	CHECK
00	ISSUED FOR TENDER AND CONSTRUCTION	2019/10/18	SB	BC

DESIGNED BY:	CHECKED BY:
S. BOGHOSIAN	B. CLEVEN
DRAWN BY:	APPROVED BY:
C. DUBON	D. BECKER
SCALE:	DATE:
NTS	2019/05/28
ISSUED FOR CONSTRUCTION	
BY:	DATE:
A. WEISS	2019/10/18
CONSULTANT NO.:	