


LAST SAVE: 2019/10/30 - 9:47am
 PATH: M:\661472\4ENG\48IC\DD - General DWG\01 McPhillips\1-0640M-A0068-001-00.dwg
 B SIZE - 279mm x 432mm

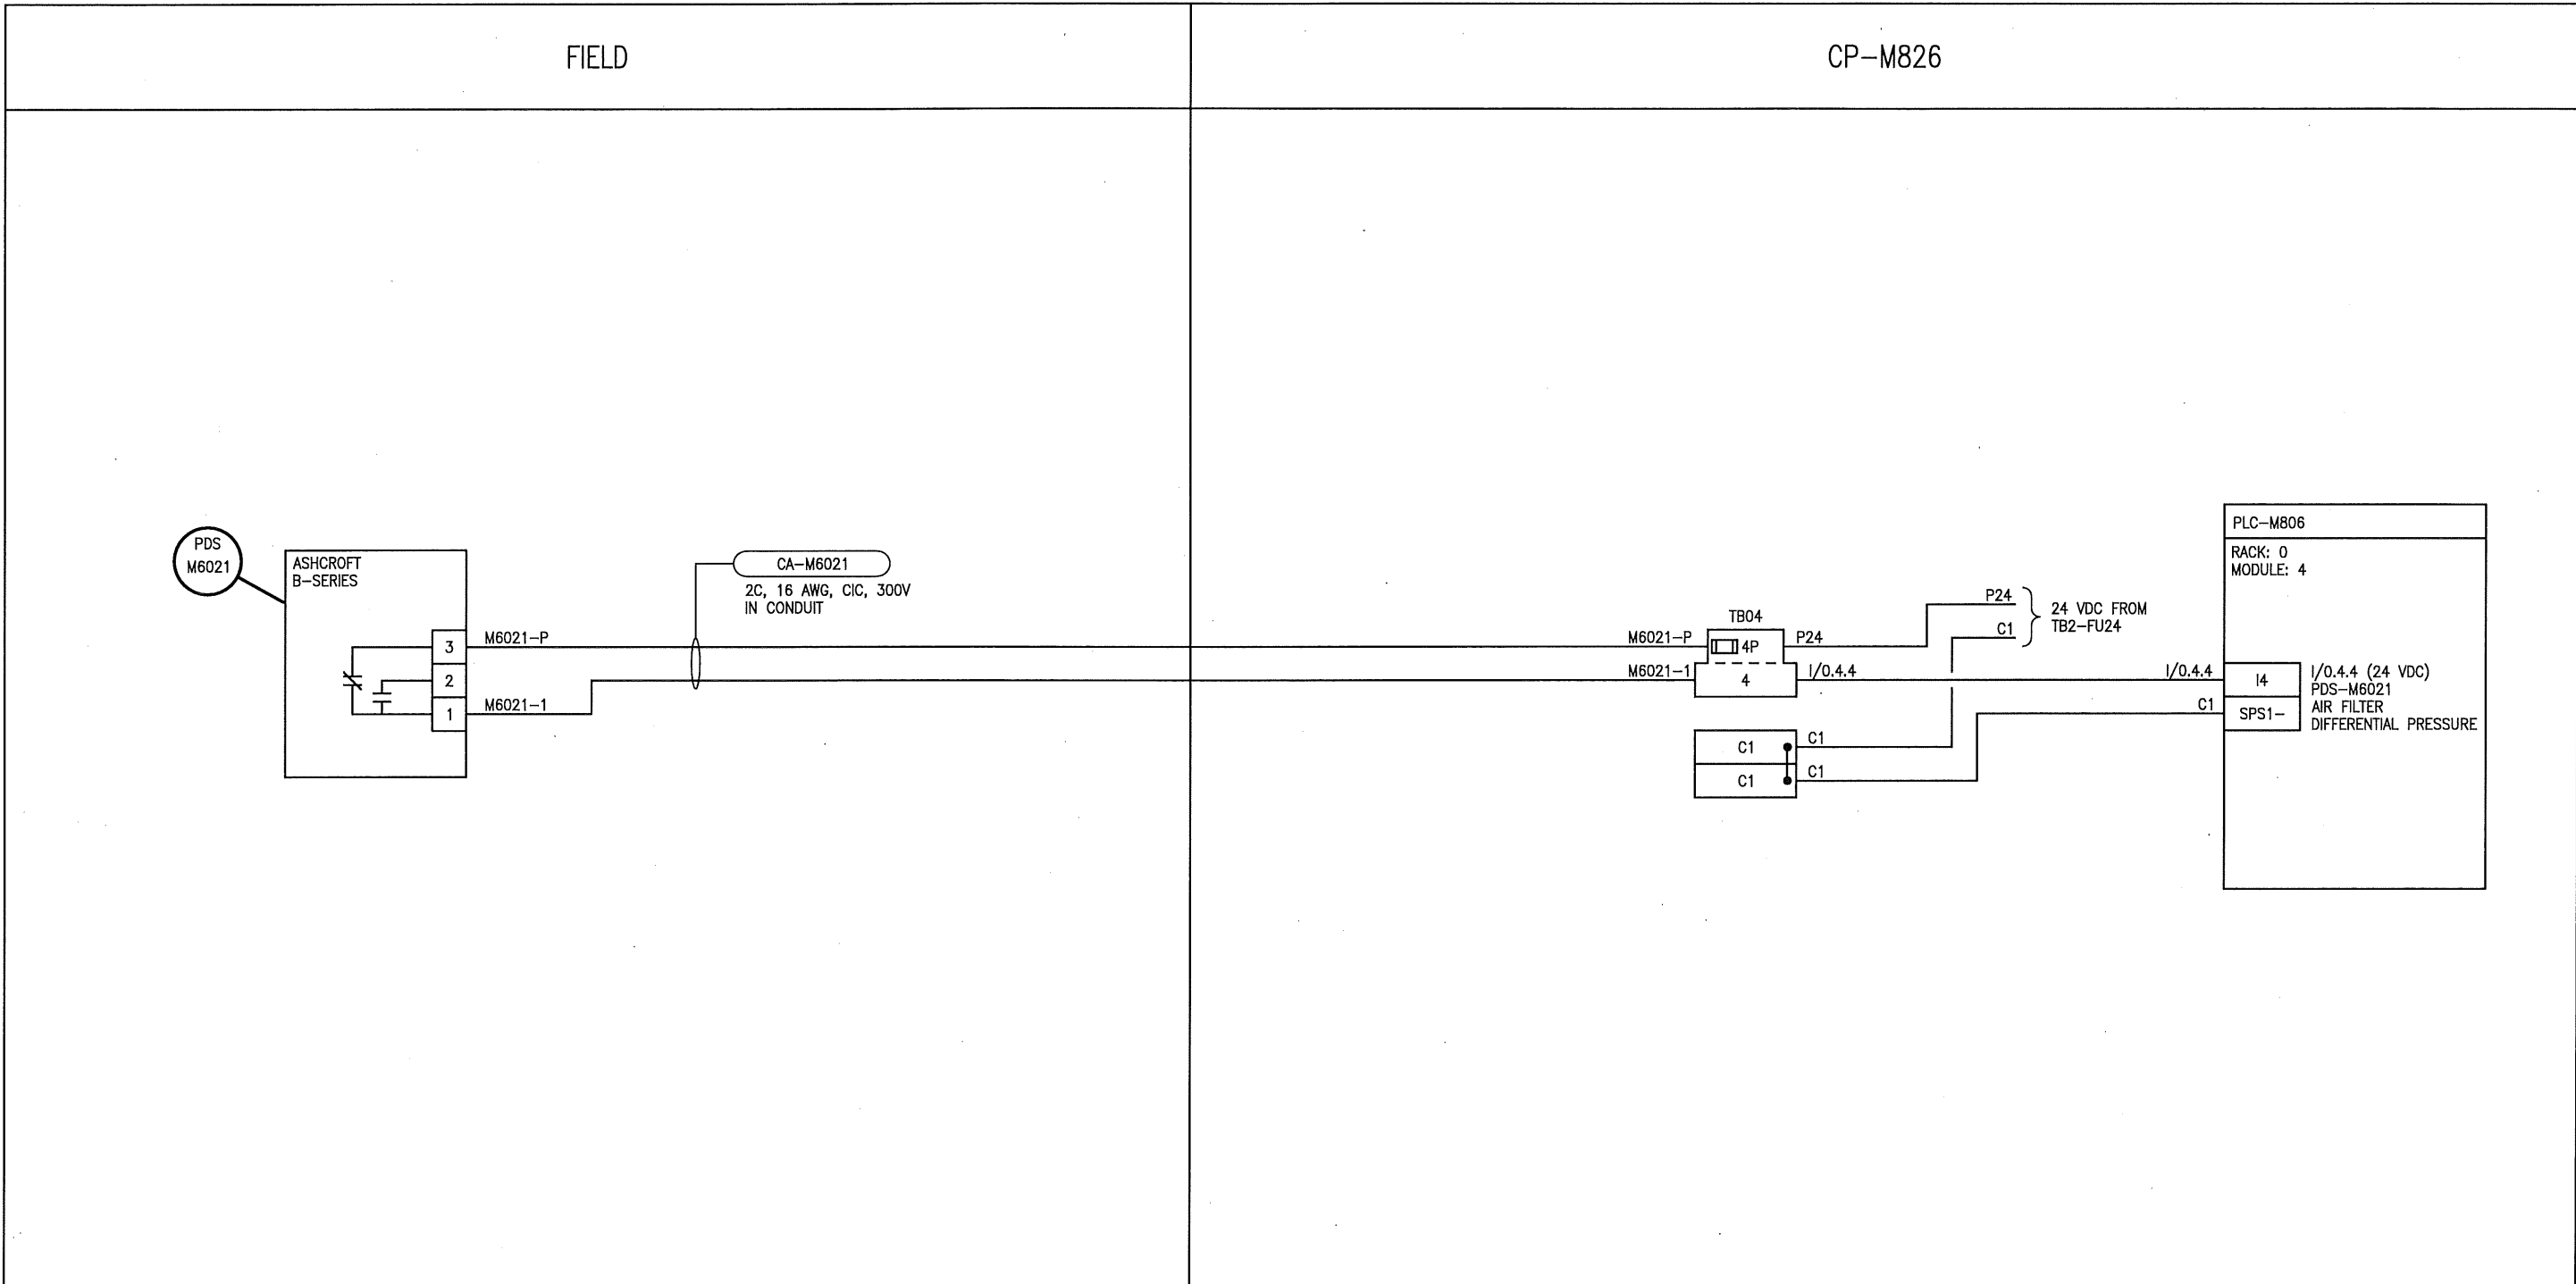


NOTES

ASSOCIATED REFERENCE DRAWINGS:
 1-0640M-A0048
 1-0640M-A0053
 1-0640M-P0013



SNC-LAVALIN INC.
 148 Nature Park Way
 Winnipeg, MB, Canada R3P 0X7
 204-786-8080

ENGINEER'S SEAL

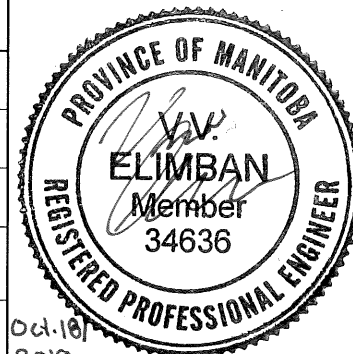

THE CITY OF WINNIPEG
 WATER AND WASTE DEPARTMENT

MCPHILLIPS PUMPING STATION

LOOP DIAGRAM
 PDS-M6021
 AIR FILTER DIFFERENTIAL PRESSURE SWITCH

NO.	REVISIONS	DATE	DESIGN	CHECK
00	ISSUED FOR TENDER AND CONSTRUCTION	2019/10/18	SB	BC

DESIGNED BY: S. BOGHOSIAN	CHECKED BY: B. CLEVEN
DRAWN BY: C. DUBON	APPROVED BY: D. BECKER
SCALE: NTS	DATE: 2019/05/30
ISSUED FOR CONSTRUCTION BY: A. WEISS	DATE: 2019/10/18
CONSULTANT NO.:	

CITY DRAWING NUMBER 1-0640M-A0068	SHEET 001	REV. 00	SIZE B
---	---------------------	-------------------	------------------