


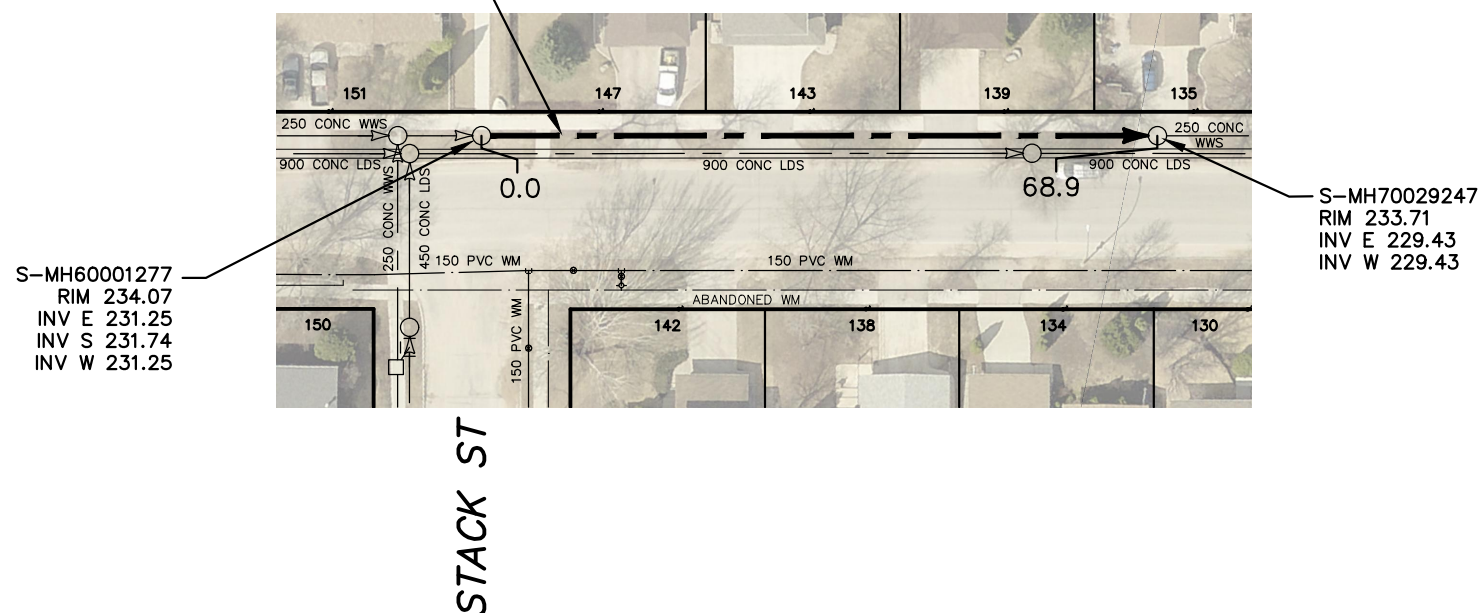

BARKER BOULEVARD

68.9 OF 250 WWS TO BE LINED
S-MA60001560



SEWER JUNCTION INFORMATION FROM SEWER VIDEO INSPECTION		
SEWER ID S-MA60001560		
DISTANCE FROM MH ID S-MH60001277		
DISTANCE	DIAMETER	CLOCK
12.2	150	11
18.4	150	2
33.8	150	10
38.4	150	2
52.2	150	10
58.3	150	1


WARNING

IF POWER EQUIPMENT OR EXPLOSIVES ARE TO BE USED FOR EXCAVATION ON THIS PROJECT THE CONTRACTOR MUST:

- 1) NOTIFY THE GAS COMPANY OF THE PROPOSED LOCATION OF EXCAVATION.
- 2) TAKE PRECAUTION TO AVOID DAMAGE TO GAS COMPANY INSTALLATIONS.

SEE PROVINCIAL REGULATION 210/72 FOR DETAILS

FOR INDEX SEE
12124

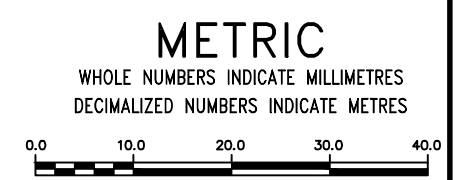

<p>LOCATION APPROVED UNDERGROUND STRUCTURES</p> <p>SUPV. U/G STRUCTURES COMMITTEE _____ DATE _____</p> <p>NOTE: LOCATION OF UNDERGROUND STRUCTURES AS SHOWN ARE BASED ON THE BEST INFORMATION AVAILABLE BUT NO GUARANTEE IS GIVEN THAT ALL EXISTING UTILITIES ARE SHOWN OR THAT THE GIVEN LOCATIONS ARE EXACT. CONFIRMATION OF EXISTENCE AND EXACT LOCATION OF ALL SERVICES MUST BE OBTAINED FROM THE INDIVIDUAL UTILITIES BEFORE PROCEEDING WITH CONSTRUCTION.</p>	<p>B.M. ELEV.</p> <table border="1" style="width:100%; height: 40px;"> <tr><td> </td><td> </td><td> </td><td> </td></tr> </table>					<table border="1" style="width:100%; height: 40px;"> <tr> <td>DESIGNED BY</td> <td>SC</td> <td>CHECKED BY</td> <td>SC</td> </tr> <tr> <td>DRAWN BY</td> <td>BL</td> <td>APPROVED BY</td> <td>KS</td> </tr> <tr> <td>SCALE:</td> <td>1:750</td> <td>RELEASED FOR CONSTRUCTION</td> <td>K.ZUREK</td> </tr> <tr> <td>HORIZONTAL</td> <td></td> <td>DATE</td> <td>2019 03 06</td> </tr> <tr> <td>VERTICAL</td> <td></td> <td>DATE</td> <td>2019 03 06</td> </tr> </table>	DESIGNED BY	SC	CHECKED BY	SC	DRAWN BY	BL	APPROVED BY	KS	SCALE:	1:750	RELEASED FOR CONSTRUCTION	K.ZUREK	HORIZONTAL		DATE	2019 03 06	VERTICAL		DATE	2019 03 06	<p>ENGINEER'S SEAL</p> <p>ORIGINAL SIGNED BY S.R.J. COURNOYER 19/03/05</p> <p>CONSULTANT DRAWING NUMBER -</p>	<p>THE CITY OF WINNIPEG WATER AND WASTE DEPARTMENT ENGINEERING DIVISION</p> <p>2018 SEWER MAIN RENEWALS BY CIPP LINING BARKER BOULEVARD (N-LEG) MH AT STACK STREET (C) TO 1ST MH W MUSGROVE STREET</p>	<p>SHEET 6 OF 69</p> <p>CITY DRAWING NUMBER</p> <p>12128</p>
DESIGNED BY	SC	CHECKED BY	SC																										
DRAWN BY	BL	APPROVED BY	KS																										
SCALE:	1:750	RELEASED FOR CONSTRUCTION	K.ZUREK																										
HORIZONTAL		DATE	2019 03 06																										
VERTICAL		DATE	2019 03 06																										