


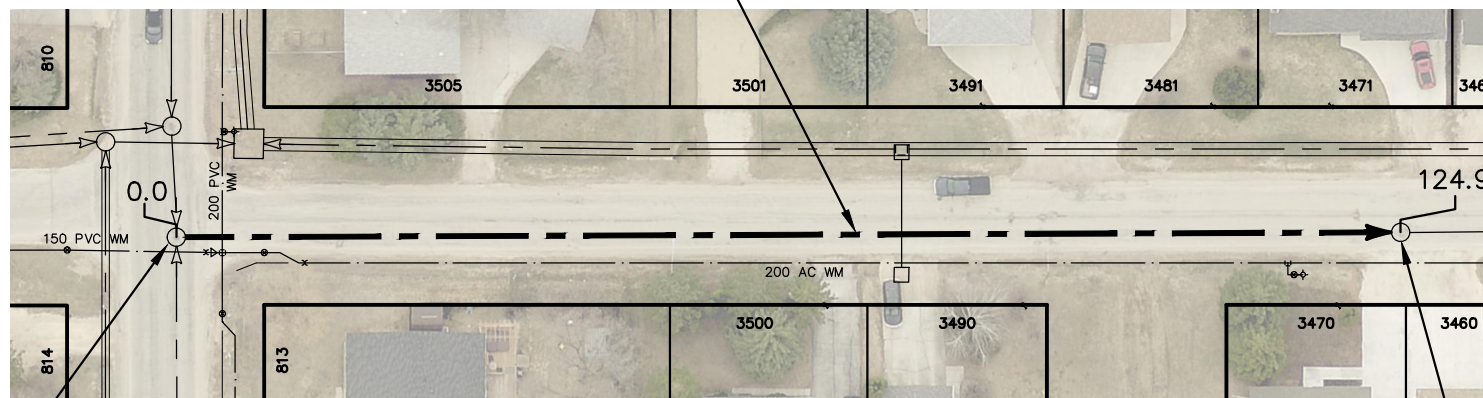

# BEIKO AVENUE

124.9 OF 200 WWS TO BE LINED  
S-MA60001895



S-MH60001388  
RIM 234.95  
INV N 229.66  
INV E 229.76  
INV S 229.62


S-MH60001413  
RIM 235.06  
INV E 229.41  
INV W 229.41

SEWER JUNCTION INFORMATION FROM SEWER VIDEO INSPECTION SEWER ID S-MA60001895		
DISTANCE FROM MH ID S-MH60001388		
DISTANCE	DIAMETER	CLOCK
59.6	150	10
71.1	150	12
72.7	150	12
79.5	150	10
84.4	150	1
102.9	150	11
115.0	150	11

FOR INDEX SEE  
12124

METRIC

WHOLE NUMBERS INDICATE MILLIMETRES  
DECIMALIZED NUMBERS INDICATE METRES

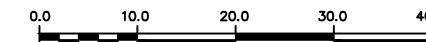

### WARNING

IF POWER EQUIPMENT OR EXPLOSIVES  
ARE TO BE USED FOR EXCAVATION ON  
THIS PROJECT THE CONTRACTOR MUST:

- 1) NOTIFY THE GAS COMPANY OF THE PROPOSED LOCATION OF EXCAVATION.
- 2) TAKE PRECAUTION TO AVOID DAMAGE TO GAS COMPANY INSTALLATIONS.

SEE PROVINCIAL REGULATION 210/72 FOR DETAILS

LOCATION APPROVED  
UNDERGROUND STRUCTURES

SUPV. U/G STRUCTURES COMMITTEE DATE

NOTE:

LOCATION OF UNDERGROUND STRUCTURES AS SHOWN ARE BASED ON THE BEST INFORMATION AVAILABLE BUT NO GUARANTEE IS GIVEN THAT ALL EXISTING UTILITIES ARE SHOWN OR THAT THE GIVEN LOCATIONS ARE EXACT. CONFIRMATION OF EXISTENCE AND EXACT LOCATION OF ALL SERVICES MUST BE OBTAINED FROM THE INDIVIDUAL UTILITIES BEFORE PROCEEDING WITH CONSTRUCTION.

B.M.  
ELEV.

NO.	REVISIONS	DATE	BY

DESIGNED BY	SC	CHECKED BY	SC
DRAWN BY	BL	APPROVED BY	KZ
SCALE: HORIZONTAL VERTICAL	1:750	RELEASED FOR CONSTRUCTION	K.ZUREK
DATE	2019 03 06	DATE	2019 03 06

ENGINEER'S SEAL

ORIGINAL  
SIGNED BY  
S.R.J.  
COURNOYER  
19/03/05

CONSULTANT DRAWING NUMBER

-



**THE CITY OF WINNIPEG**  
WATER AND WASTE DEPARTMENT  
ENGINEERING DIVISION

2018 SEWER MAIN RENEWALS  
BY CIPP LINING  
**BEIKO AVENUE**  
MH AT LAXDAL ROAD TO  
1ST MH W OF MAYFIELD CRESCENT

SHEET 7 OF 69

CITY DRAWING NUMBER

12129

PLOT DATE: 2019 03 06

BID OPPORTUNITY: 146-2019  
CONTRACT NUMBER: 3

FILE PATH: R:\DRAWINGS\SEWER\2018 RENEWALS\RENEWALS & ASSOCIATED WORKS\CONTRACT 3\CONSTRUCTION DWGS\  
FILE NAME: BEIKO AV.dwg