


# BROCK STREET

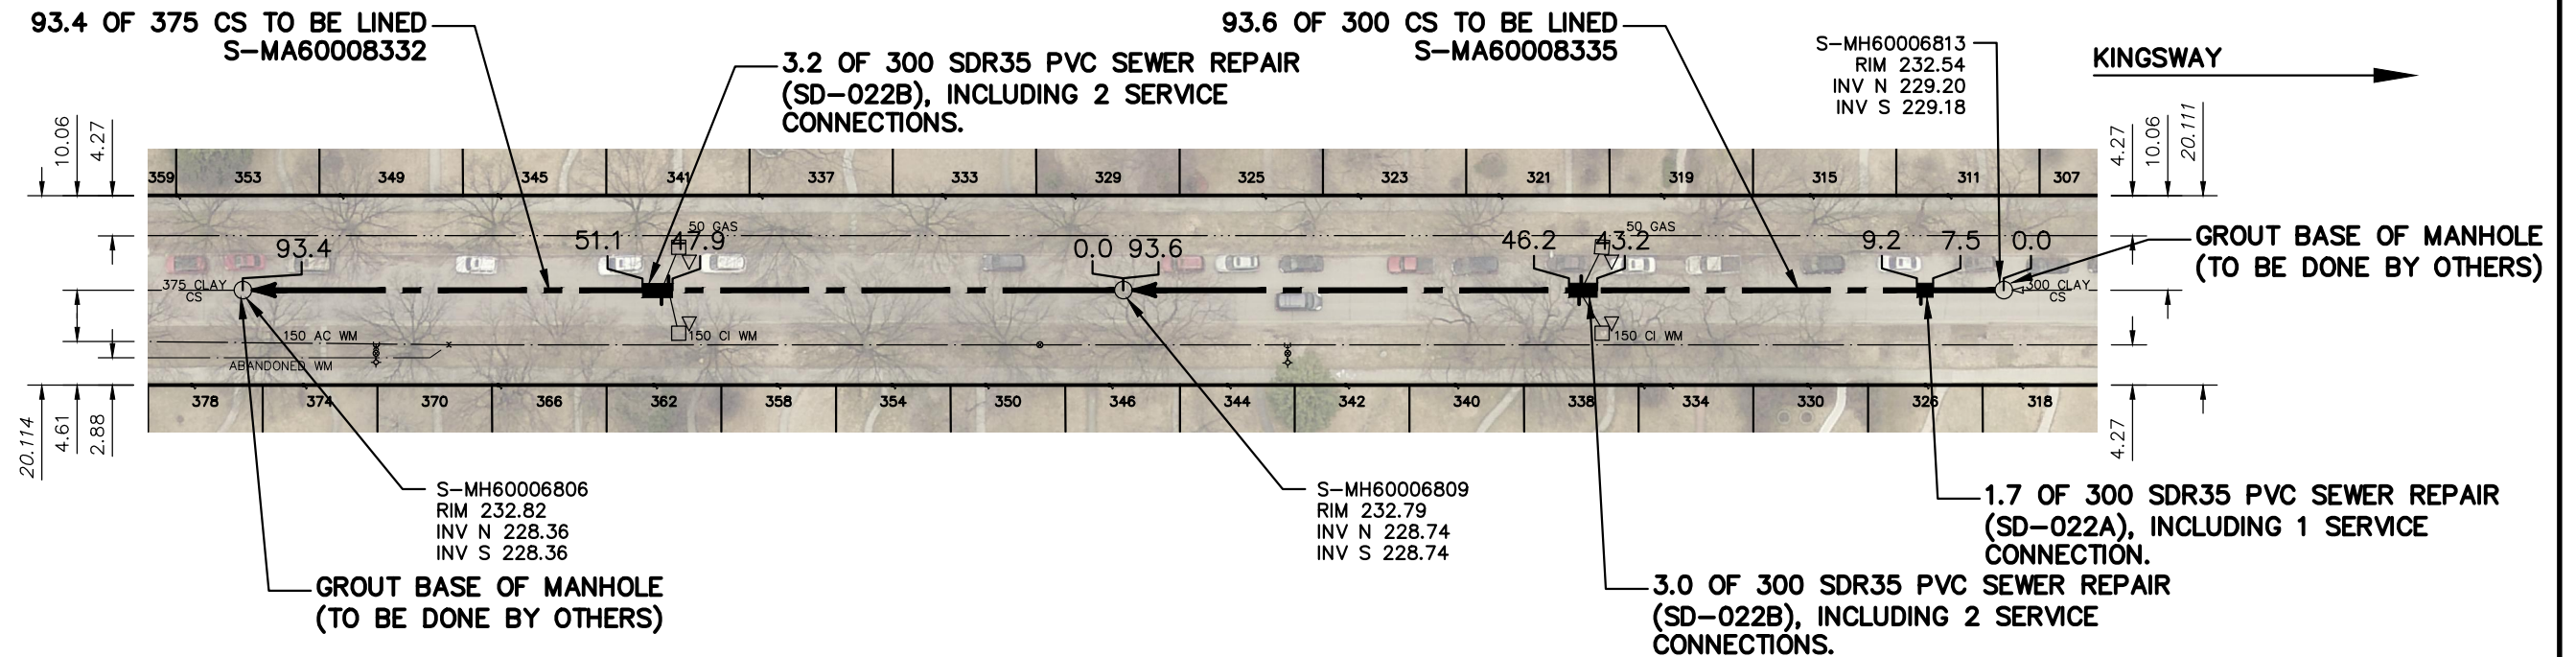

SEWER JUNCTION INFORMATION FROM SEWER VIDEO INSPECTION  
SEWER ID S-MA60008335

DISTANCE FROM MH ID S-MH60006813

DISTANCE	DIAMETER	CLOCK
1.5	150	10
8.8	150	2
10.9	150	10
25.9	150	2
36.9	150	10
41.0	150	2
44.9	150	10
45.1	150	2
49.5	150	10
56.1	150	2
71.8	150	2
73.5	150	10
73.8	150	10
85.8	150	10
86.7	150	2

**WARNING**

IF POWER EQUIPMENT OR EXPLOSIVES ARE TO BE USED FOR EXCAVATION ON THIS PROJECT THE CONTRACTOR MUST:

- 1) NOTIFY THE GAS COMPANY OF THE PROPOSED LOCATION OF EXCAVATION.
- 2) TAKE PRECAUTION TO AVOID DAMAGE TO GAS COMPANY INSTALLATIONS.

SEE PROVINCIAL REGULATION 210/72 FOR DETAILS

FOR INDEX SEE  
12124

**METRIC**  
WHOLE NUMBERS INDICATE MILLIMETRES  
DECIMALIZED NUMBERS INDICATE METRES

<p>LOCATION APPROVED UNDERGROUND STRUCTURES</p> <p>SUPV. U/G STRUCTURES COMMITTEE _____ DATE _____</p> <p>NOTE: LOCATION OF UNDERGROUND STRUCTURES AS SHOWN ARE BASED ON THE BEST INFORMATION AVAILABLE BUT NO GUARANTEE IS GIVEN THAT ALL EXISTING UTILITIES ARE SHOWN OR THAT THE GIVEN LOCATIONS ARE EXACT. CONFIRMATION OF EXISTENCE AND EXACT LOCATION OF ALL SERVICES MUST BE OBTAINED FROM THE INDIVIDUAL UTILITIES BEFORE PROCEEDING WITH CONSTRUCTION.</p>	<p>B.M. ELEV.</p> <table border="1" style="width: 100%; height: 40px;"> <tr><td> </td><td> </td><td> </td><td> </td></tr> </table>					<table border="1" style="width: 100%; border-collapse: collapse;"> <tr> <td>DESIGNED BY</td> <td>SC</td> <td>CHECKED BY</td> <td>SC</td> </tr> <tr> <td>DRAWN BY</td> <td>BL</td> <td>APPROVED BY</td> <td>KZ</td> </tr> <tr> <td>SCALE: HORIZONTAL VERTICAL</td> <td>1:750</td> <td>RELEASED FOR CONSTRUCTION</td> <td><b>K.ZUREK</b></td> </tr> <tr> <td>DATE</td> <td>2019 03 06</td> <td>DATE</td> <td>2019 03 06</td> </tr> </table>	DESIGNED BY	SC	CHECKED BY	SC	DRAWN BY	BL	APPROVED BY	KZ	SCALE: HORIZONTAL VERTICAL	1:750	RELEASED FOR CONSTRUCTION	<b>K.ZUREK</b>	DATE	2019 03 06	DATE	2019 03 06	<p>ENGINEER'S SEAL</p> <p><b>ORIGINAL SIGNED BY</b> S.R.J. COUNROYER 19/03/05</p> <p>CONSULTANT DRAWING NUMBER -</p>	<p><b>THE CITY OF WINNIPEG</b> WATER AND WASTE DEPARTMENT ENGINEERING DIVISION</p> <p>2018 SEWER MAIN RENEWALS BY AUGMENTATION <b>BROCK STREET</b> 1ST MH S OF KINGSWAY TO 3RD MH S OF KINGSWAY</p>	<p>SHEET <b>11</b> OF <b>69</b></p> <p>CITY DRAWING NUMBER</p> <p><b>12133</b></p>
DESIGNED BY	SC	CHECKED BY	SC																						
DRAWN BY	BL	APPROVED BY	KZ																						
SCALE: HORIZONTAL VERTICAL	1:750	RELEASED FOR CONSTRUCTION	<b>K.ZUREK</b>																						
DATE	2019 03 06	DATE	2019 03 06																						