


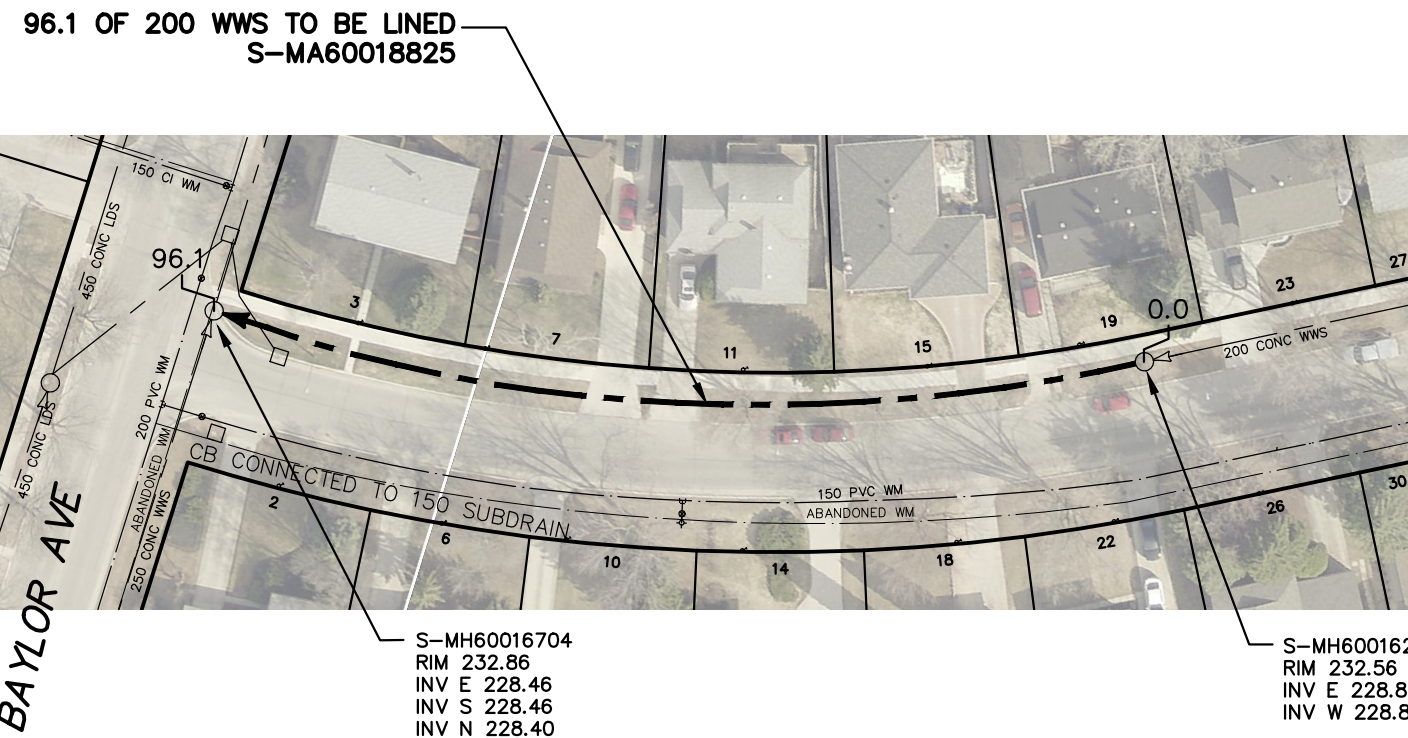

BRYN MAWR ROAD




SEWER JUNCTION INFORMATION FROM SEWER VIDEO INSPECTION		
SEWER ID S-MA60018825		
DISTANCE FROM MH ID S-MH60016253		
DISTANCE	DIAMETER	CLOCK
3.4	150	12
4.1	150	1
21.4	150	2
22.6	150	11
40.5	150	11
41.4	150	1
52.8	150	12
60.7	150	1
69.3	150	10
82.3	150	11
82.8	150	1

FOR INDEX SEE
12124

METRIC

WHOLE NUMBERS INDICATE MILLIMETRES
DECIMALIZED NUMBERS INDICATE METRES

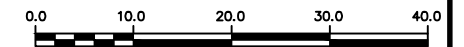

WARNING

IF POWER EQUIPMENT OR EXPLOSIVES ARE TO BE USED FOR EXCAVATION ON THIS PROJECT THE CONTRACTOR MUST:

- 1) NOTIFY THE GAS COMPANY OF THE PROPOSED LOCATION OF EXCAVATION.
- 2) TAKE PRECAUTION TO AVOID DAMAGE TO GAS COMPANY INSTALLATIONS.

SEE PROVINCIAL REGULATION 210/72 FOR DETAILS

<p>LOCATION APPROVED UNDERGROUND STRUCTURES</p> <p>SUPV. U/G STRUCTURES COMMITTEE _____ DATE _____</p> <p>NOTE: LOCATION OF UNDERGROUND STRUCTURES AS SHOWN ARE BASED ON THE BEST INFORMATION AVAILABLE BUT NO GUARANTEE IS GIVEN THAT ALL EXISTING UTILITIES ARE SHOWN OR THAT THE GIVEN LOCATIONS ARE EXACT. CONFIRMATION OF EXISTENCE AND EXACT LOCATION OF ALL SERVICES MUST BE OBTAINED FROM THE INDIVIDUAL UTILITIES BEFORE PROCEEDING WITH CONSTRUCTION.</p>	<table border="1" style="width:100%; border-collapse: collapse;"> <tr><th>NO.</th><th>REVISIONS</th><th>DATE</th><th>BY</th></tr> <tr><td> </td><td> </td><td> </td><td> </td></tr> <tr><td> </td><td> </td><td> </td><td> </td></tr> <tr><td> </td><td> </td><td> </td><td> </td></tr> </table>	NO.	REVISIONS	DATE	BY													<table border="1" style="width:100%; border-collapse: collapse;"> <tr><td>DESIGNED BY</td><td>SC</td><td>CHECKED BY</td><td>SC</td></tr> <tr><td>DRAWN BY</td><td>BL</td><td>APPROVED BY</td><td>KZ</td></tr> <tr><td>SCALE:</td><td>1:750</td><td>RELEASED FOR CONSTRUCTION</td><td>K.ZUREK</td></tr> <tr><td>HORIZONTAL</td><td> </td><td>DATE</td><td>2019 03 06</td></tr> <tr><td>VERTICAL</td><td> </td><td>DATE</td><td>2019 03 06</td></tr> </table>	DESIGNED BY	SC	CHECKED BY	SC	DRAWN BY	BL	APPROVED BY	KZ	SCALE:	1:750	RELEASED FOR CONSTRUCTION	K.ZUREK	HORIZONTAL		DATE	2019 03 06	VERTICAL		DATE	2019 03 06	<p>ENGINEER'S SEAL</p> <p>ORIGINAL SIGNED BY S.R.J. COURNOYER 19/03/05</p> <p>CONSULTANT DRAWING NUMBER -</p>	<p>THE CITY OF WINNIPEG WATER AND WASTE DEPARTMENT ENGINEERING DIVISION</p> <p>2018 SEWER MAIN RENEWALS BY CIPP LINING BRYN MAWR ROAD 1ST MH E OF BAYLOR AVENUE TO MH AT BAYLOR AVENUE</p>	<p>SHEET 12 OF 69</p> <p>CITY DRAWING NUMBER</p> <p style="font-size: 24pt;">12134</p>
NO.	REVISIONS	DATE	BY																																						
DESIGNED BY	SC	CHECKED BY	SC																																						
DRAWN BY	BL	APPROVED BY	KZ																																						
SCALE:	1:750	RELEASED FOR CONSTRUCTION	K.ZUREK																																						
HORIZONTAL		DATE	2019 03 06																																						
VERTICAL		DATE	2019 03 06																																						

PLOT DATE: 2019 03 06

BID OPPORTUNITY: 146-2019
CONTRACT NUMBER: 3

FILE PATH: R:\DRAWINGS\SEWER\2018 RENEWALS\RENEWALS & ASSOCIATED WORKS\CONTRACT 3\CONSTRUCTION DWGS\
FILE NAME: BRYN MAWR RD.dwg