




CHEVRIER BOULEVARD

59.5 OF 375 LDS TO BE LINED
S-MA60018101

80.2 OF 525 LDS TO BE LINED
S-MA60018181

115.4 OF 525 LDS TO BE LINED
S-MA60018180

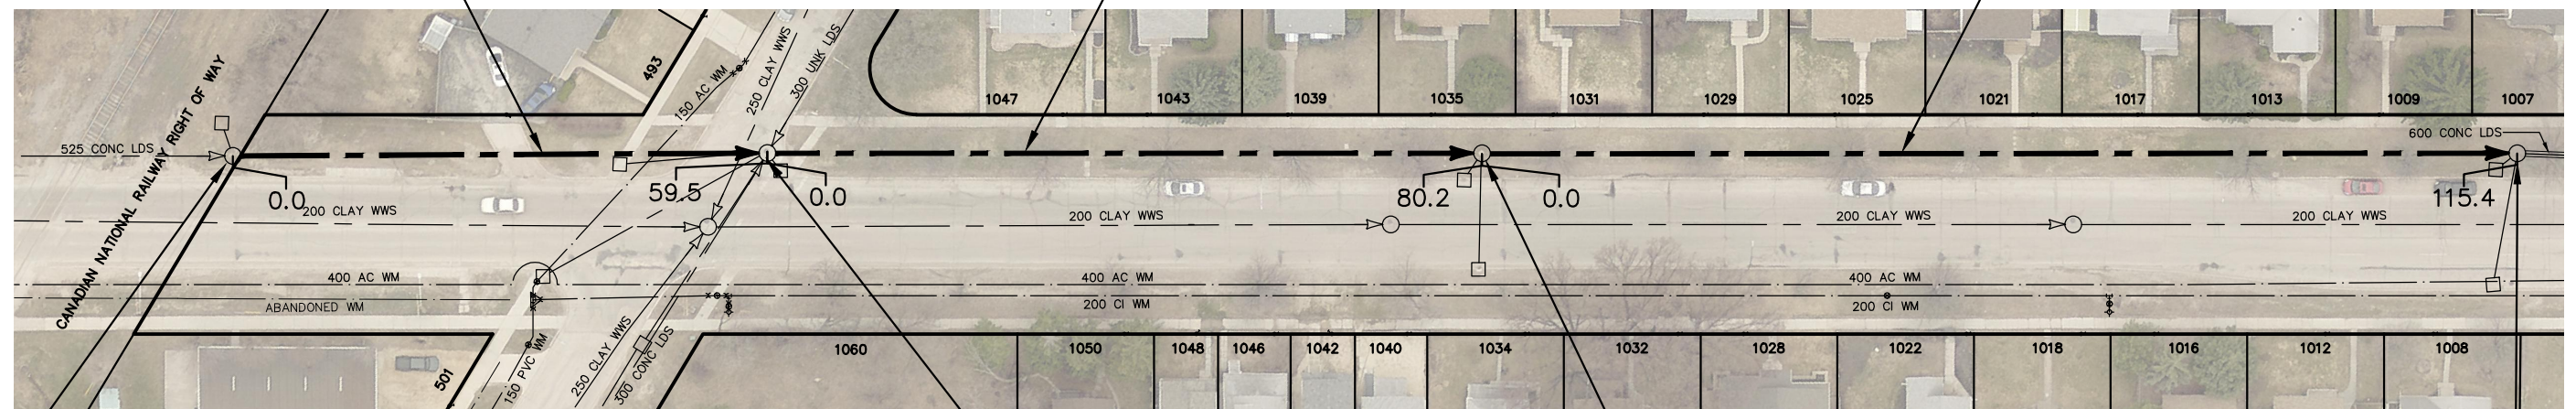

S-MH60015675
RIM 232.86
INV E 229.28
INV W 224.64

S-MH60015751
RIM 231.99
INV N 229.44
INV E 229.07
INV S 228.91
INV W 229.18

S-MH60015750
RIM 231.84
INV E 228.90
INV W 228.91

S-MH60015808
RIM 231.90
INV E 228.41
INV W

WARNING

IF POWER EQUIPMENT OR EXPLOSIVES ARE TO BE USED FOR EXCAVATION ON THIS PROJECT THE CONTRACTOR MUST:

- 1) NOTIFY THE GAS COMPANY OF THE PROPOSED LOCATION OF EXCAVATION.
- 2) TAKE PRECAUTION TO AVOID DAMAGE TO GAS COMPANY INSTALLATIONS.

SEE PROVINCIAL REGULATION 210/72 FOR DETAILS

SEWER JUNCTION INFORMATION FROM SEWER VIDEO INSPECTION		
SEWER ID S-MA60018101		
DISTANCE FROM MH ID S-MH60015751		
DISTANCE	DIAMETER	CLOCK
4.4	150	10


SEWER JUNCTION INFORMATION FROM SEWER VIDEO INSPECTION		
SEWER ID S-MA60018181		
DISTANCE FROM MH ID S-MH60015751		
DISTANCE	DIAMETER	CLOCK
****NO SERVICE JUNCTIONS****		

SEWER JUNCTION INFORMATION FROM SEWER VIDEO INSPECTION		
SEWER ID S-MA60018180		
DISTANCE FROM MH ID S-MH60015750		
DISTANCE	DIAMETER	CLOCK
91.3	150	12

FOR INDEX SEE
12124

METRIC

WHOLE NUMBERS INDICATE MILLIMETRES
DECIMALIZED NUMBERS INDICATE METRES

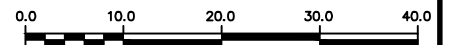

LOCATION APPROVED
UNDERGROUND STRUCTURES

SUPV. U/G STRUCTURES COMMITTEE DATE

NOTE:

LOCATION OF UNDERGROUND STRUCTURES AS SHOWN ARE BASED ON THE BEST INFORMATION AVAILABLE BUT NO GUARANTEE IS GIVEN THAT ALL EXISTING UTILITIES ARE SHOWN OR THAT THE GIVEN LOCATIONS ARE EXACT. CONFIRMATION OF EXISTENCE AND EXACT LOCATION OF ALL SERVICES MUST BE OBTAINED FROM THE INDIVIDUAL UTILITIES BEFORE PROCEEDING WITH CONSTRUCTION.

B.M. ELEV.	NO.	REVISIONS	DATE	BY

DESIGNED BY	SC	CHECKED BY	SC
DRAWN BY	BL	APPROVED BY	KZ
SCALE:	1:750	RELEASED FOR CONSTRUCTION	K.ZUREK
HORIZONTAL		DATE	2019 03 06
VERTICAL		DATE	2019 03 06

ENGINEER'S SEAL

ORIGINAL
SIGNED BY
S.R.J.
COURNOYER
19/03/05

CONSULTANT DRAWING NUMBER

-



THE CITY OF WINNIPEG
WATER AND WASTE DEPARTMENT
ENGINEERING DIVISION

2018 SEWER MAIN RENEWALS
BY CIPP LINING
CHEVRIER BOULEVARD
1ST MH W OF HUDSON STREET TO
2ND MH E OF HUDSON STREET

SHEET 16 OF 69
CITY DRAWING NUMBER

12138