




# DUNBAR CRESCENT

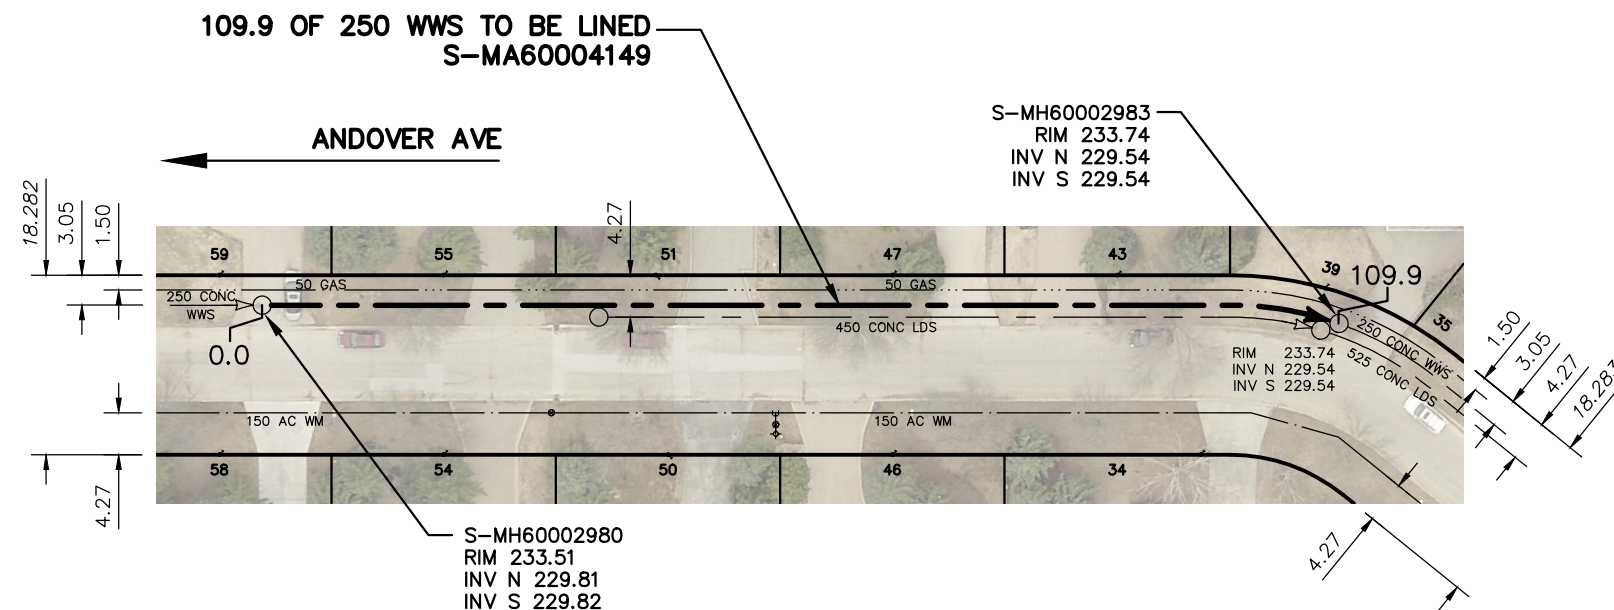

SEWER JUNCTION INFORMATION FROM SEWER VIDEO INSPECTION		
SEWER ID S-MA60004149		
DISTANCE FROM MH ID S-MH60002980		
DISTANCE	DIAMETER	CLOCK
18.5	100	10
19.1	100	2
40.1	100	2
41.3	100	10
63.5	100	2
64.8	100	10
87.2	100	11
95.9	100	1
108.2	100	11

FOR INDEX SEE  
12124

## METRIC

WHOLE NUMBERS INDICATE MILLIMETRES  
DECIMALIZED NUMBERS INDICATE METRES



**WARNING**

IF POWER EQUIPMENT OR EXPLOSIVES ARE TO BE USED FOR EXCAVATION ON THIS PROJECT THE CONTRACTOR MUST:

- 1) NOTIFY THE GAS COMPANY OF THE PROPOSED LOCATION OF EXCAVATION.
- 2) TAKE PRECAUTION TO AVOID DAMAGE TO GAS COMPANY INSTALLATIONS.

SEE PROVINCIAL REGULATION 210/72 FOR DETAILS

<p>LOCATION APPROVED UNDERGROUND STRUCTURES</p> <p>SUPV. U/G STRUCTURES COMMITTEE _____ DATE _____</p> <p>NOTE: LOCATION OF UNDERGROUND STRUCTURES AS SHOWN ARE BASED ON THE BEST INFORMATION AVAILABLE BUT NO GUARANTEE IS GIVEN THAT ALL EXISTING UTILITIES ARE SHOWN OR THAT THE GIVEN LOCATIONS ARE EXACT. CONFIRMATION OF EXISTENCE AND EXACT LOCATION OF ALL SERVICES MUST BE OBTAINED FROM THE INDIVIDUAL UTILITIES BEFORE PROCEEDING WITH CONSTRUCTION.</p>	<p>B.M. ELEV.</p> <table border="1" style="width:100%; height: 100px;"> <tr><td> </td><td> </td><td> </td><td> </td></tr> <tr><td> </td><td> </td><td> </td><td> </td></tr> <tr><td> </td><td> </td><td> </td><td> </td></tr> <tr><td> </td><td> </td><td> </td><td> </td></tr> <tr><td> </td><td> </td><td> </td><td> </td></tr> <tr><td> </td><td> </td><td> </td><td> </td></tr> <tr><td> </td><td> </td><td> </td><td> </td></tr> <tr><td> </td><td> </td><td> </td><td> </td></tr> <tr><td> </td><td> </td><td> </td><td> </td></tr> <tr><td> </td><td> </td><td> </td><td> </td></tr> <tr><td> </td><td> </td><td> </td><td> </td></tr> </table>	<table border="1" style="width:100%;"> <tr> <td>DESIGNED BY</td><td>SC</td> <td>CHECKED BY</td><td>SC</td> </tr> <tr> <td>DRAWN BY</td><td>BL</td> <td>APPROVED BY</td><td>KZ</td> </tr> <tr> <td>SCALE: HORIZONTAL VERTICAL</td><td>1:750</td> <td>RELEASED FOR CONSTRUCTION</td><td><b>K.ZUREK</b></td> </tr> <tr> <td>DATE</td><td>2019 03 06</td> <td>DATE</td><td>2019 03 06</td> </tr> </table>	DESIGNED BY	SC	CHECKED BY	SC	DRAWN BY	BL	APPROVED BY	KZ	SCALE: HORIZONTAL VERTICAL	1:750	RELEASED FOR CONSTRUCTION	<b>K.ZUREK</b>	DATE	2019 03 06	DATE	2019 03 06	<p>ENGINEER'S SEAL</p> <p><b>ORIGINAL SIGNED BY</b> <b>S.R.J. COURNOYER</b> <b>19/03/05</b></p> <p>CONSULTANT DRAWING NUMBER -</p>	<p><b>THE CITY OF WINNIPEG</b> WATER AND WASTE DEPARTMENT ENGINEERING DIVISION</p> <p><b>2018 SEWER MAIN RENEWALS BY CIPP LINING DUNBAR CRESCENT</b></p> <p><b>1ST MH N OF ANDOVER AVENUE TO 2ND MH N OF ANDOVER AVENUE</b></p>	<p>SHEET <b>21</b> OF <b>69</b></p> <p>CITY DRAWING NUMBER</p> <p><b>12143</b></p>
DESIGNED BY	SC	CHECKED BY	SC	
DRAWN BY	BL	APPROVED BY	KZ	
SCALE: HORIZONTAL VERTICAL	1:750	RELEASED FOR CONSTRUCTION	<b>K.ZUREK</b>	
DATE	2019 03 06	DATE	2019 03 06	