


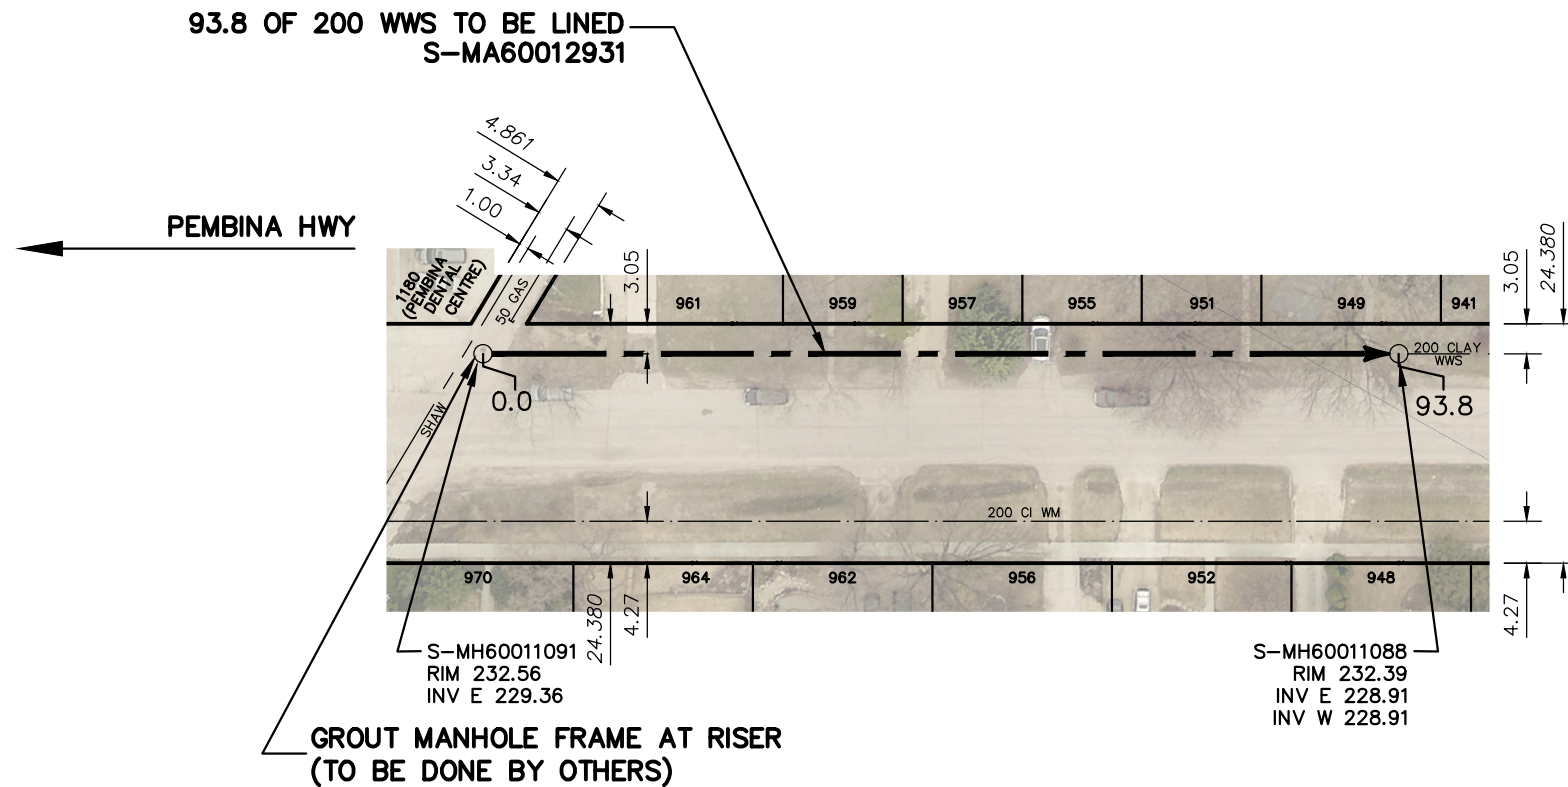

# NORTH DRIVE



SEWER JUNCTION INFORMATION FROM SEWER VIDEO INSPECTION		
SEWER ID S-MA60012931		
DISTANCE FROM MH ID S-MH60011091	DIAMETER	CLOCK
1.7	100	10
6.3	100	2
14.8	100	2
24.0	100	1
25.7	100	10
33.4	100	2
38.0	100	10
51.9	100	2
54.5	100	10
62.1	100	10
74.5	100	10
79.1	100	2
87.0	100	10
88.9	100	2

FOR INDEX SEE 12125

## METRIC

WHOLE NUMBERS INDICATE MILLIMETRES  
DECIMALIZED NUMBERS INDICATE METRES



### WARNING

IF POWER EQUIPMENT OR EXPLOSIVES ARE TO BE USED FOR EXCAVATION ON THIS PROJECT THE CONTRACTOR MUST:

- 1) NOTIFY THE GAS COMPANY OF THE PROPOSED LOCATION OF EXCAVATION.
- 2) TAKE PRECAUTION TO AVOID DAMAGE TO GAS COMPANY INSTALLATIONS.

SEE PROVINCIAL REGULATION 210/72 FOR DETAILS

<p>LOCATION APPROVED UNDERGROUND STRUCTURES</p> <p>SUPV. U/G STRUCTURES COMMITTEE _____ DATE _____</p> <p>NOTE: LOCATION OF UNDERGROUND STRUCTURES AS SHOWN ARE BASED ON THE BEST INFORMATION AVAILABLE BUT NO GUARANTEE IS GIVEN THAT ALL EXISTING UTILITIES ARE SHOWN OR THAT THE GIVEN LOCATIONS ARE EXACT. CONFIRMATION OF EXISTENCE AND EXACT LOCATION OF ALL SERVICES MUST BE OBTAINED FROM THE INDIVIDUAL UTILITIES BEFORE PROCEEDING WITH CONSTRUCTION.</p>	<table border="1" style="width:100%; border-collapse: collapse;"> <tr><th>NO.</th><th>REVISIONS</th><th>DATE</th><th>BY</th></tr> <tr><td> </td><td> </td><td> </td><td> </td></tr> <tr><td> </td><td> </td><td> </td><td> </td></tr> <tr><td> </td><td> </td><td> </td><td> </td></tr> </table>	NO.	REVISIONS	DATE	BY													<table border="1" style="width:100%; border-collapse: collapse;"> <tr><td>DESIGNED BY</td><td>SC</td><td>CHECKED BY</td><td>SC</td></tr> <tr><td>DRAWN BY</td><td>BL</td><td>APPROVED BY</td><td>KZ</td></tr> <tr><td>SCALE:</td><td> </td><td>RELEASED FOR CONSTRUCTION</td><td> </td></tr> <tr><td>HORIZONTAL</td><td>1:750</td><td><b>K.ZUREK</b></td><td> </td></tr> <tr><td>VERTICAL</td><td> </td><td>DATE</td><td>2019 03 06</td></tr> </table>	DESIGNED BY	SC	CHECKED BY	SC	DRAWN BY	BL	APPROVED BY	KZ	SCALE:		RELEASED FOR CONSTRUCTION		HORIZONTAL	1:750	<b>K.ZUREK</b>		VERTICAL		DATE	2019 03 06	<p>ENGINEER'S SEAL</p> <p>ORIGINAL SIGNED BY <b>S.R.J. COURNOYER</b> 19/03/05</p> <p>CONSULTANT DRAWING NUMBER -</p>	<p><b>THE CITY OF WINNIPEG</b> WATER AND WASTE DEPARTMENT ENGINEERING DIVISION</p> <p>2018 SEWER MAIN RENEWALS BY CIPP LINING <b>NORTH DRIVE</b> 1ST MH E OF PEMBINA HIGHWAY TO 2ND MH E OF PEMBINA HIGHWAY</p>	<p>SHEET <b>43</b> OF <b>69</b></p> <p>CITY DRAWING NUMBER</p> <p><b>12165</b></p>
NO.	REVISIONS	DATE	BY																																						
DESIGNED BY	SC	CHECKED BY	SC																																						
DRAWN BY	BL	APPROVED BY	KZ																																						
SCALE:		RELEASED FOR CONSTRUCTION																																							
HORIZONTAL	1:750	<b>K.ZUREK</b>																																							
VERTICAL		DATE	2019 03 06																																						

PLOT DATE: 2019 03 06

BID OPPORTUNITY: 146-2019  
CONTRACT NUMBER: 3

FILE PATH: R:\DRAWINGS\SEWER\2018 RENEWALS\RENEWALS & ASSOCIATED WORKS\CONTRACT 3\CONSTRUCTION DWGS\  
FILE NAME: NORTH DR.dwg