


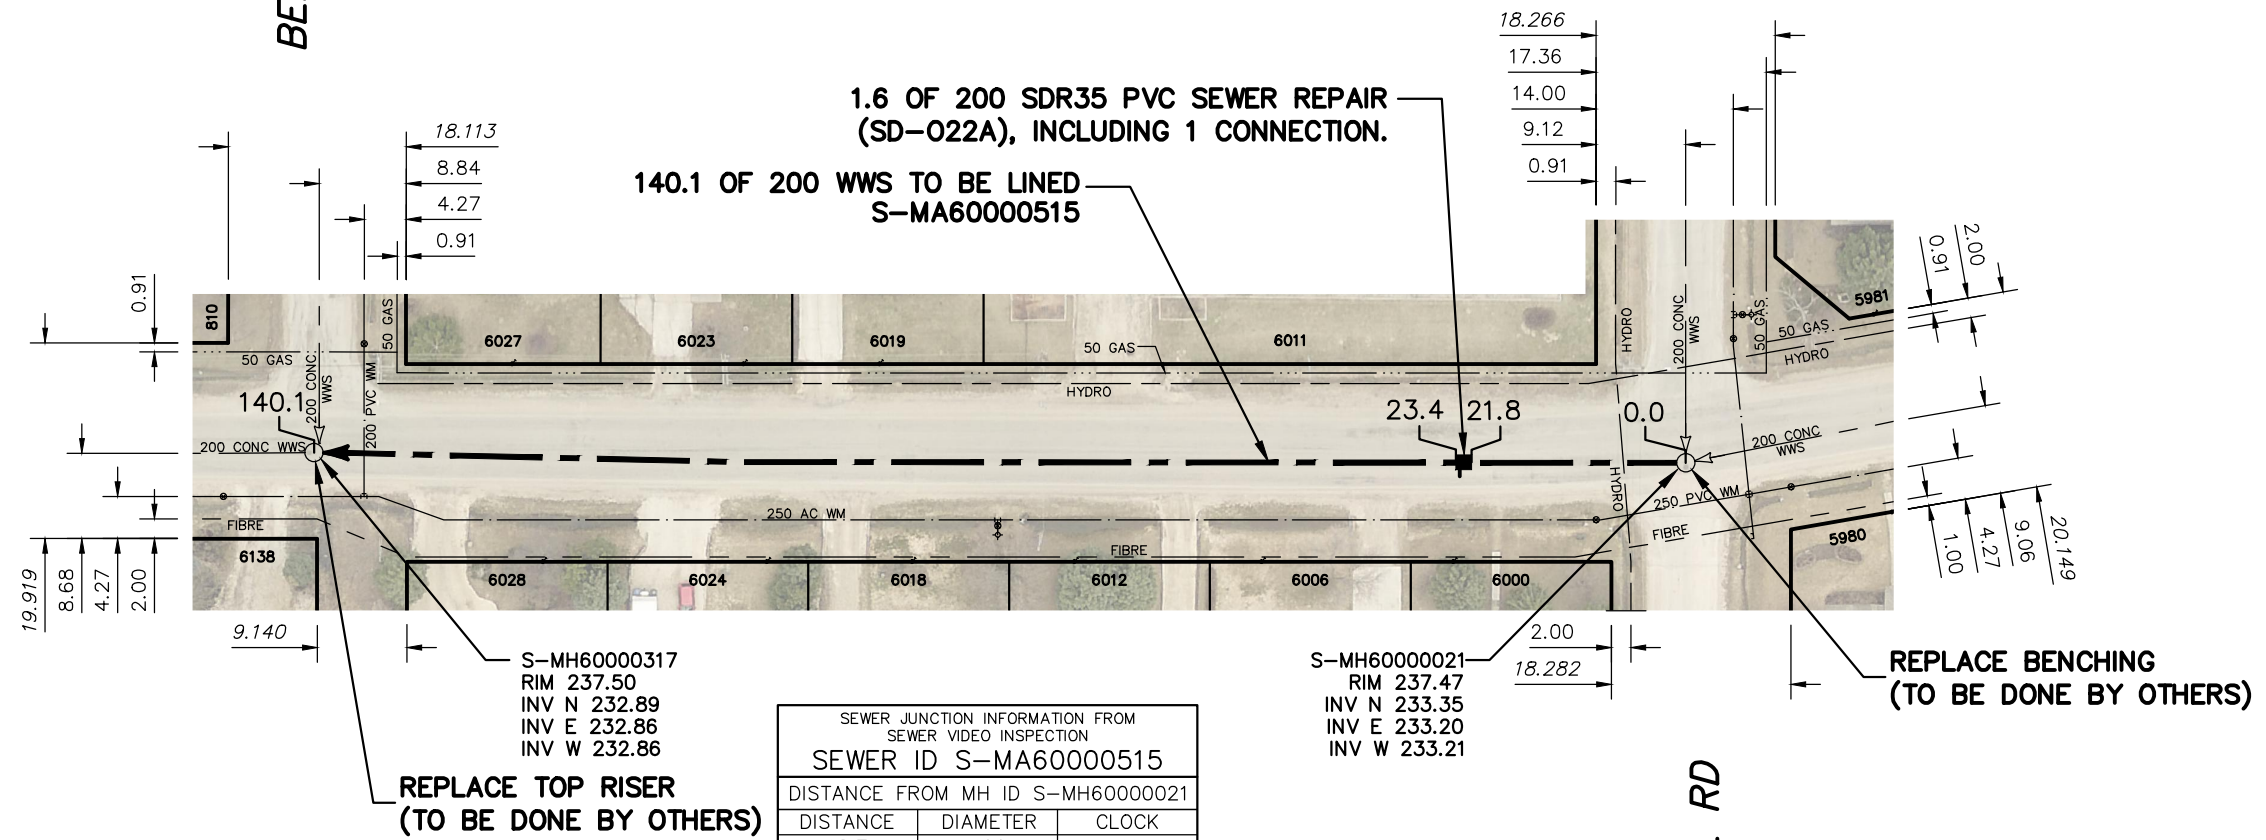

BERKLEY ST

RANNOCK AVENUE



SEWER JUNCTION INFORMATION FROM SEWER VIDEO INSPECTION
SEWER ID S-MA60000515

DISTANCE FROM MH ID S-MH60000021	DIAMETER	CLOCK
12.7	100	11
23.0	150	10
42.1	150	9
62.2	100	11
77.0	100	10
83.9	100	2
93.3	100	10
95.6	100	3
116.6	100	11
120.4	100	1
122.6	100	11


WARNING

IF POWER EQUIPMENT OR EXPLOSIVES ARE TO BE USED FOR EXCAVATION ON THIS PROJECT THE CONTRACTOR MUST:

- 1) NOTIFY THE GAS COMPANY OF THE PROPOSED LOCATION OF EXCAVATION.
- 2) TAKE PRECAUTION TO AVOID DAMAGE TO GAS COMPANY INSTALLATIONS.

SEE PROVINCIAL REGULATION 210/72 FOR DETAILS

FOR INDEX SEE 12125

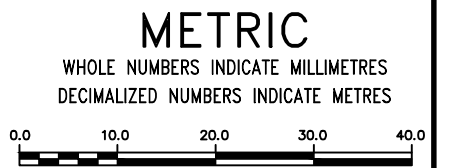

LOCATION APPROVED UNDERGROUND STRUCTURES

SUPV. U/G STRUCTURES COMMITTEE	DATE

NOTE:
LOCATION OF UNDERGROUND STRUCTURES AS SHOWN ARE BASED ON THE BEST INFORMATION AVAILABLE BUT NO GUARANTEE IS GIVEN THAT ALL EXISTING UTILITIES ARE SHOWN OR THAT THE GIVEN LOCATIONS ARE EXACT. CONFIRMATION OF EXISTENCE AND EXACT LOCATION OF ALL SERVICES MUST BE OBTAINED FROM THE INDIVIDUAL UTILITIES BEFORE PROCEEDING WITH CONSTRUCTION.

B.M. ELEV.	NO.	REVISIONS	DATE	BY

DESIGNED BY	SC	CHECKED BY	SC
DRAWN BY	BL	APPROVED BY	KZ
SCALE:	HORIZONTAL 1:750	RELEASED FOR CONSTRUCTION	K.ZUREK
DATE	2019 03 06	DATE	2019 03 06

ENGINEER'S SEAL

ORIGINAL SIGNED BY
S.R.J. COURNOYER
19/03/05

CONSULTANT DRAWING NUMBER
-

THE CITY OF WINNIPEG
WATER AND WASTE DEPARTMENT
ENGINEERING DIVISION

2018 SEWER MAIN RENEWALS
BY AUGMENTATION
RANNOCK AVENUE
MH AT MUNICIPAL ROAD TO
MH AT BERKLEY STREET

SHEET 45 OF 69
CITY DRAWING NUMBER
12167