


RIDGEDALE CRESCENT

RIDGEDALE CR (W-LEG)

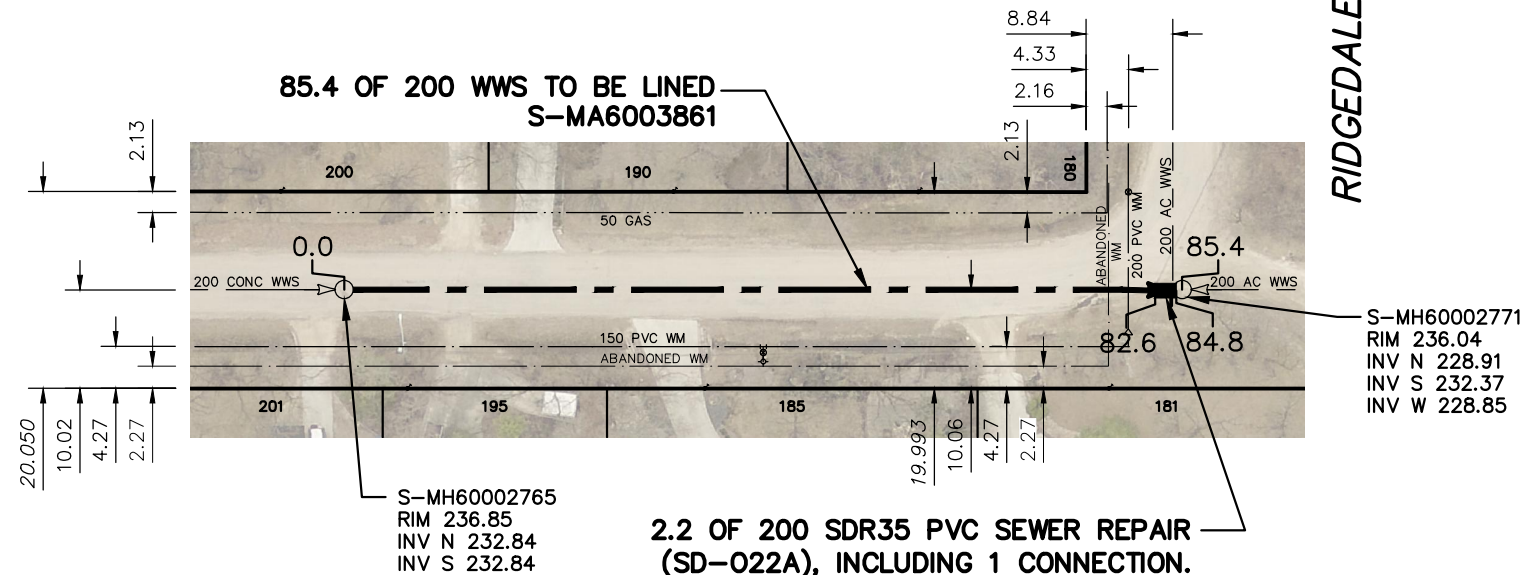

SEWER JUNCTION INFORMATION FROM SEWER VIDEO INSPECTION		
SEWER ID S-MA6003861		
DISTANCE FROM MH ID S-MH60002765		
DISTANCE	DIAMETER	CLOCK
3.3	150	2
6.4	150	12
35.3	150	10
53.7	150	10
61.7	150	11
78.2	150	3
84.3	200	6

WARNING

IF POWER EQUIPMENT OR EXPLOSIVES ARE TO BE USED FOR EXCAVATION ON THIS PROJECT THE CONTRACTOR MUST:


- 1) NOTIFY THE GAS COMPANY OF THE PROPOSED LOCATION OF EXCAVATION.
- 2) TAKE PRECAUTION TO AVOID DAMAGE TO GAS COMPANY INSTALLATIONS.

SEE PROVINCIAL REGULATION 210/72 FOR DETAILS

FOR INDEX SEE
12125

METRIC

WHOLE NUMBERS INDICATE MILLIMETRES
DECIMALIZED NUMBERS INDICATE METRES

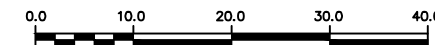

<p>LOCATION APPROVED UNDERGROUND STRUCTURES</p> <p>SUPV. U/G STRUCTURES COMMITTEE _____ DATE _____</p> <p>NOTE: LOCATION OF UNDERGROUND STRUCTURES AS SHOWN ARE BASED ON THE BEST INFORMATION AVAILABLE BUT NO GUARANTEE IS GIVEN THAT ALL EXISTING UTILITIES ARE SHOWN OR THAT THE GIVEN LOCATIONS ARE EXACT. CONFIRMATION OF EXISTENCE AND EXACT LOCATION OF ALL SERVICES MUST BE OBTAINED FROM THE INDIVIDUAL UTILITIES BEFORE PROCEEDING WITH CONSTRUCTION.</p>	<p>B.M. ELEV.</p> <table border="1" style="width: 100%; height: 100%;"> <tr><td> </td><td> </td><td> </td><td> </td></tr> <tr><td> </td><td> </td><td> </td><td> </td></tr> <tr><td> </td><td> </td><td> </td><td> </td></tr> <tr><td> </td><td> </td><td> </td><td> </td></tr> <tr><td> </td><td> </td><td> </td><td> </td></tr> <tr><td> </td><td> </td><td> </td><td> </td></tr> <tr><td> </td><td> </td><td> </td><td> </td></tr> <tr><td> </td><td> </td><td> </td><td> </td></tr> <tr><td> </td><td> </td><td> </td><td> </td></tr> <tr><td> </td><td> </td><td> </td><td> </td></tr> <tr><td> </td><td> </td><td> </td><td> </td></tr> </table>	<table border="1" style="width: 100%;"> <tr> <td>DESIGNED BY SC</td> <td>CHECKED BY SC</td> </tr> <tr> <td>DRAWN BY BL</td> <td>APPROVED BY KZ</td> </tr> <tr> <td>SCALE: HORIZONTAL 1:750 VERTICAL</td> <td>RELEASED FOR CONSTRUCTION K.ZUREK</td> </tr> <tr> <td>DATE 2019 03 06</td> <td>DATE 2019 03 06</td> </tr> </table>	DESIGNED BY SC	CHECKED BY SC	DRAWN BY BL	APPROVED BY KZ	SCALE: HORIZONTAL 1:750 VERTICAL	RELEASED FOR CONSTRUCTION K.ZUREK	DATE 2019 03 06	DATE 2019 03 06	<p>ENGINEER'S SEAL</p> <p style="text-align: center;">ORIGINAL SIGNED BY S.R.J. COURNOYER 19/03/05</p> <p>CONSULTANT DRAWING NUMBER -</p>	<p style="text-align: center;">THE CITY OF WINNIPEG WATER AND WASTE DEPARTMENT ENGINEERING DIVISION</p> <p style="text-align: center;">2018 SEWER MAIN RENEWALS BY AUGMENTATION RIDGEDALE CRESCENT</p> <p style="text-align: center;">1ST MH N OF RIDGEDALE CRESCENT S-LEG TO MH RIDGEDALE CRESCENT AT N-LEG</p>	<p>SHEET 47 OF 69</p> <p>CITY DRAWING NUMBER 12169</p>
DESIGNED BY SC	CHECKED BY SC	
DRAWN BY BL	APPROVED BY KZ	
SCALE: HORIZONTAL 1:750 VERTICAL	RELEASED FOR CONSTRUCTION K.ZUREK	
DATE 2019 03 06	DATE 2019 03 06	

PLOT DATE: 2019 03 06

BID OPPORTUNITY: 146-2019
CONTRACT NUMBER: 3

FILE PATH: R:\DRAWINGS\SEWER\2018 RENEWALS\RENEWALS & ASSOCIATED WORKS\CONTRACT 3\CONSTRUCTION DWGS\
FILE NAME: RIDGEDALE CR ELEG.dwg